


NOTE:
SIGNS PLACED ON FENCE EVERY 200 FEET.
SIGNS 10"x14" AND READ AS FOLLOWS:
NOTICE (WHITE LETTERS, BLUE BACKGROUND) NO
TRESPASSING ON THIS PROPERTY UNDER PENALTY OF LAW
(BLUE LETTERS, WHITE BACKGROUND)


CHAIN LINK FENCE
SCALE: NOT TO SCALE

6

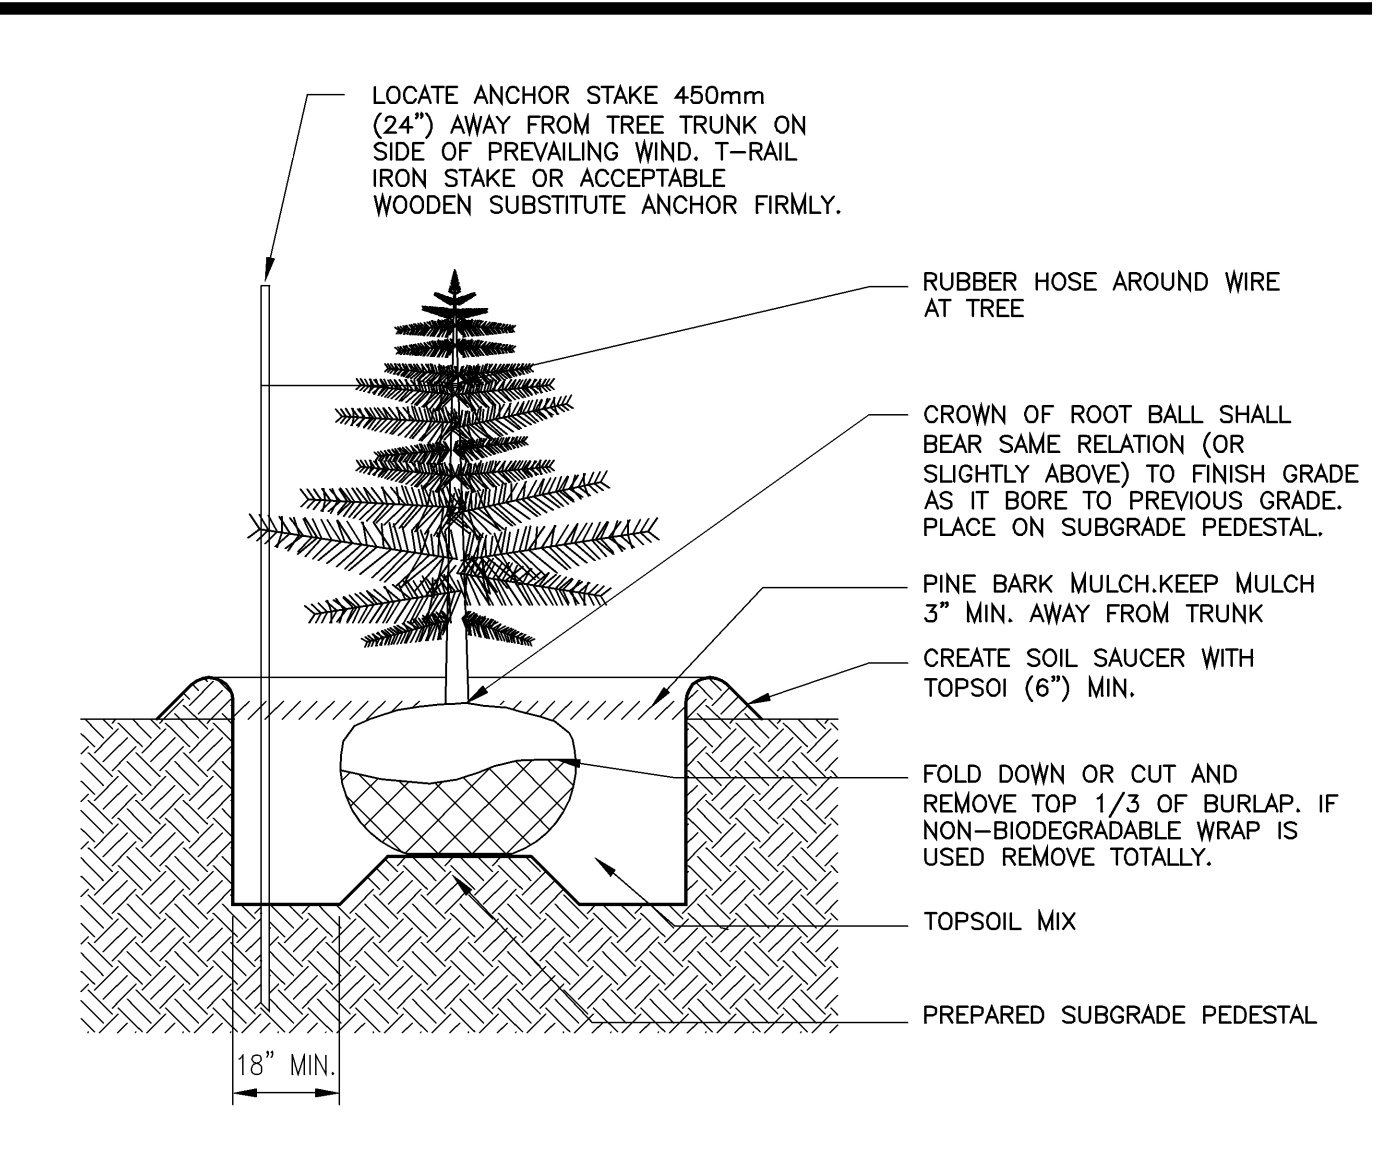


TREE PLANTING
SCALE: NOT TO SCALE

1

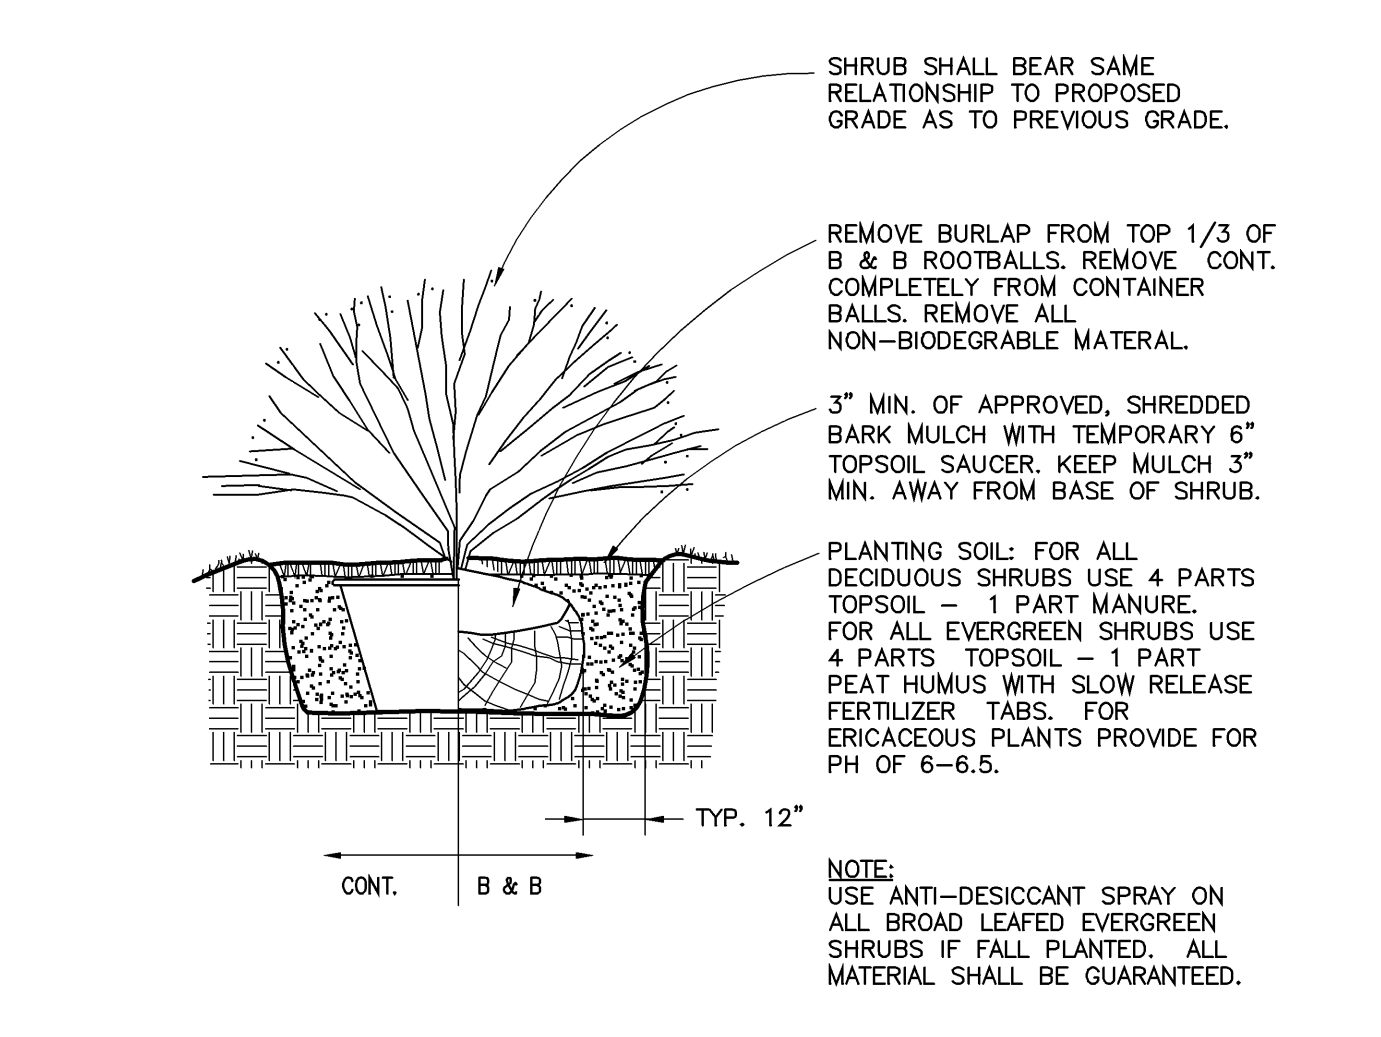

SHRUB PLANTING
SCALE: NOT TO SCALE


2

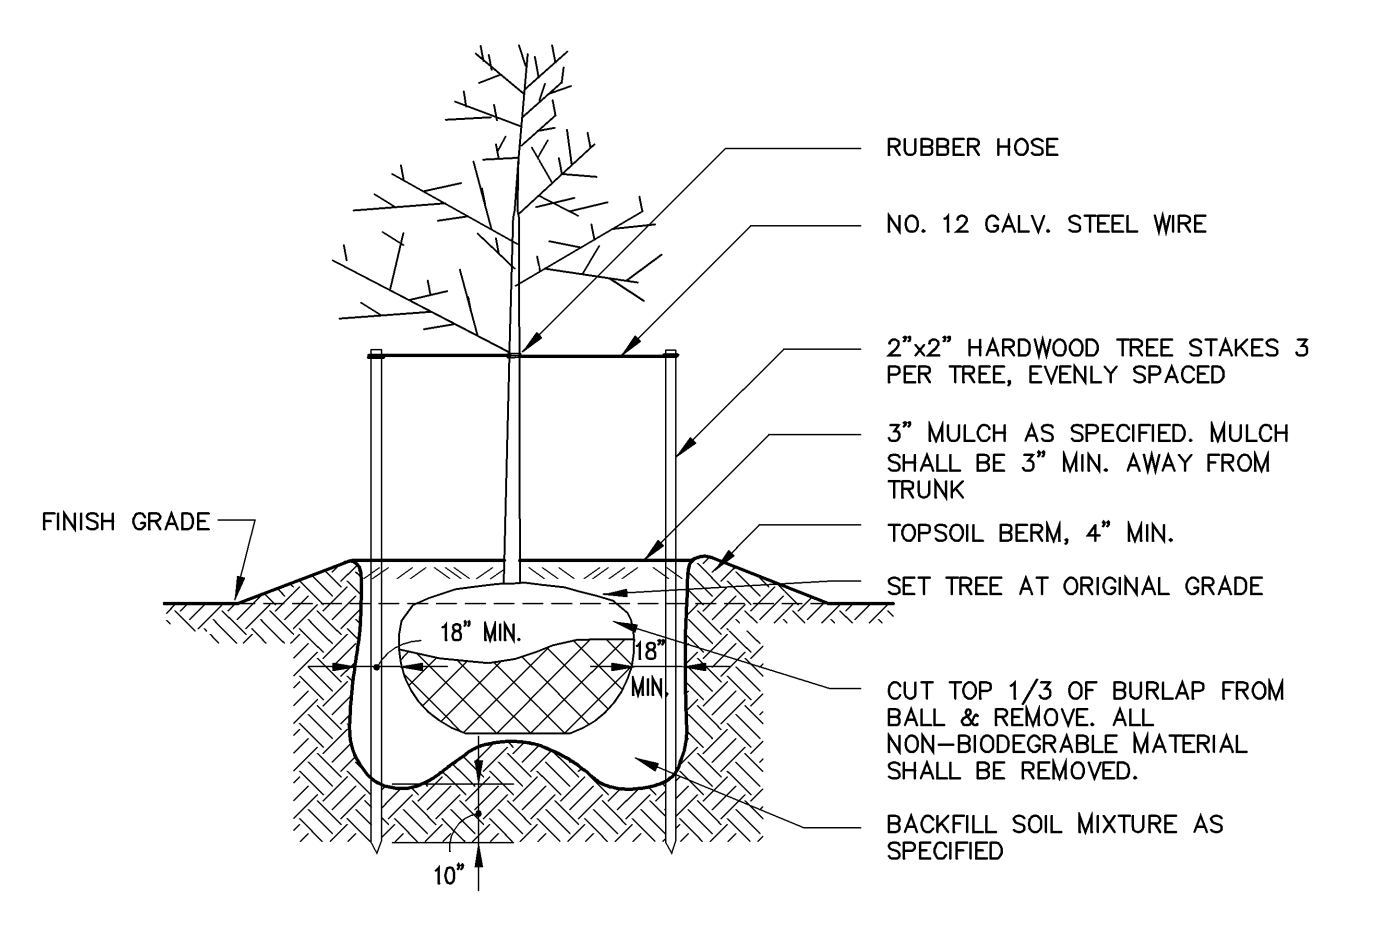

STAKING & GUYING DETAIL
SCALE: NOT TO SCALE


3

GENERAL NOTES

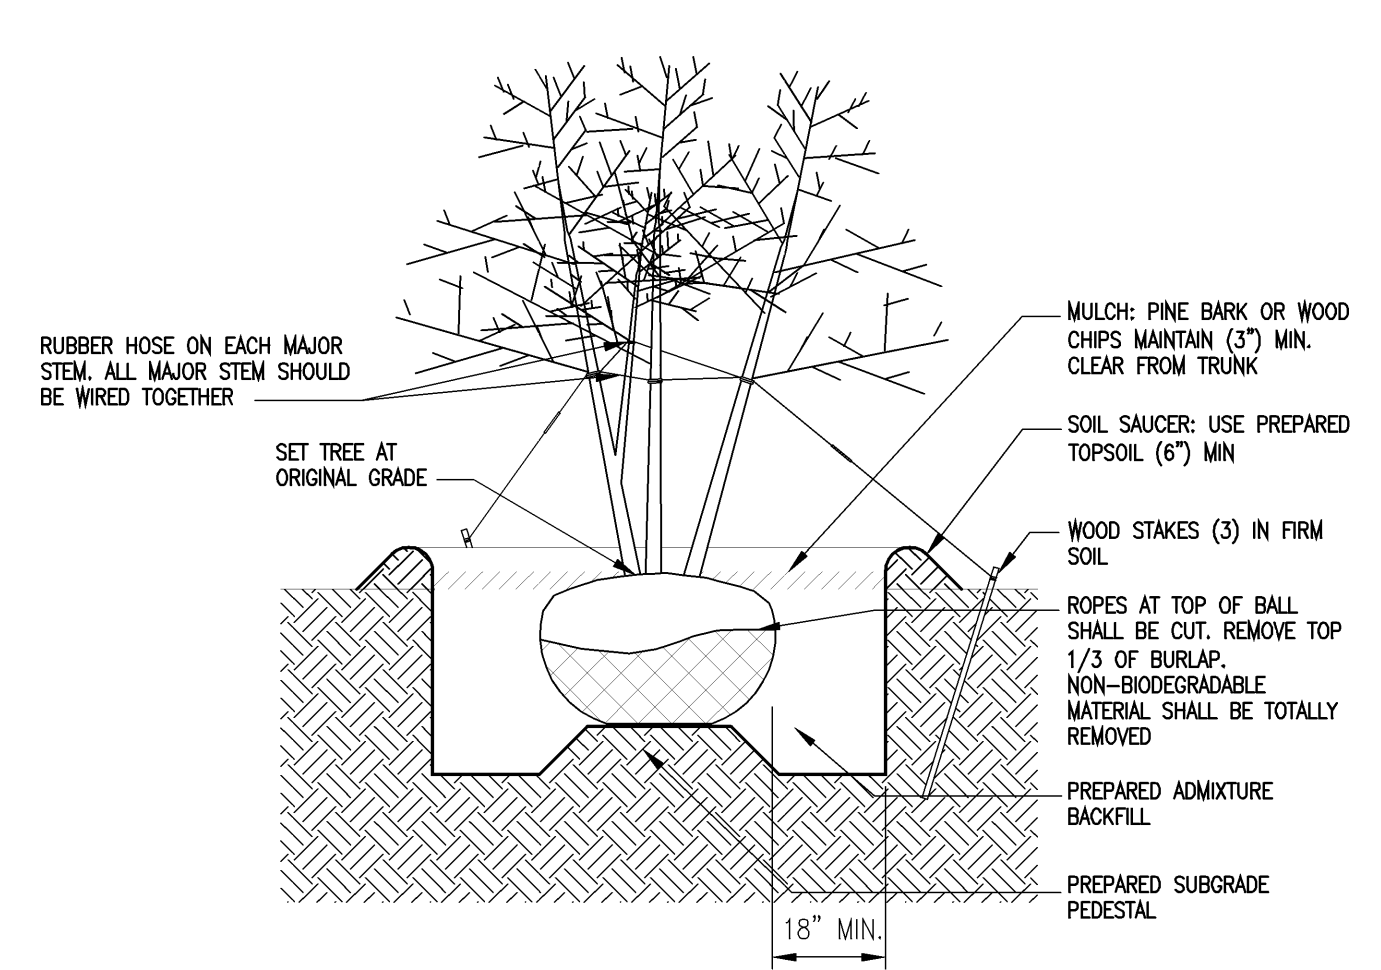

MULTI STEM TREE PLANTING
SCALE: NOT TO SCALE

4

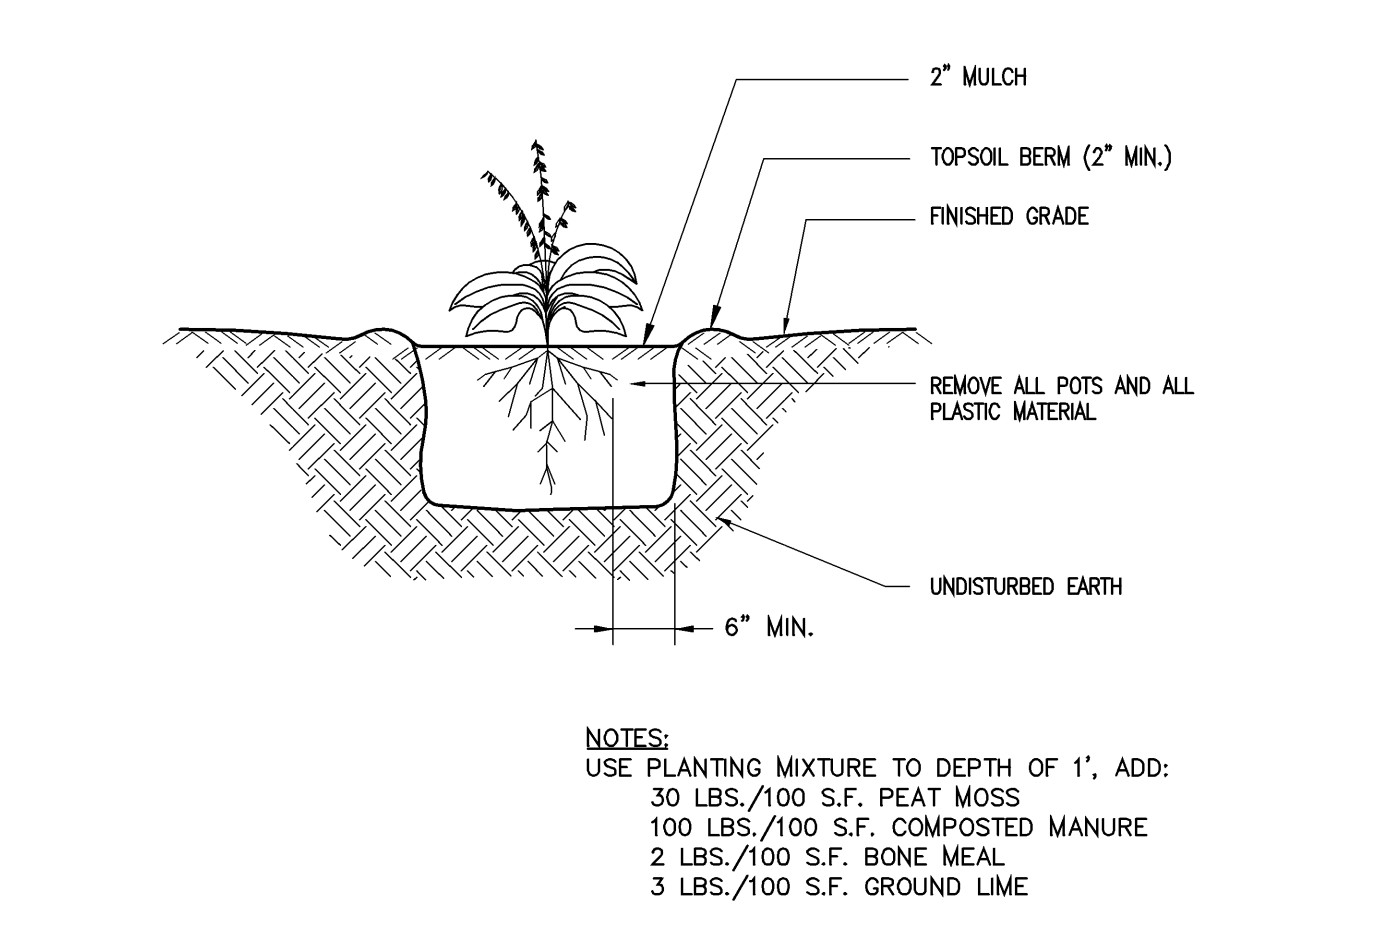

PERENNIAL PLANTING
SCALE: NOT TO SCALE

5

SHEET NOTES

Portland International Jetport
1001 Westbrook Street
Portland, Maine 04102

Gensler
2020 K Street, NW
Suite 200
Washington, DC 20006
Telephone 202.771.5200
Facsimile 202.872.8587

oest ASSOCIATES, INC.
343 Gorham Road, South Portland, ME 04106 P: (207) 761-1770 F: (207) 774-1246 www.oest.com
engineers • architects • surveyors • construction managers


amec

343 Gorham Road, South Portland ME 04106
P: (207) 761-1770 F: (207) 774-1246 www.amec.com

THESE DRAWINGS ARE ISSUED FOR CONSTRUCTION AND REFLECT ALL AMEC ISSUED BULLETINS AND SKETCHES.

Issue	Date & Issue Description	By	Check
1	09/22/08	W/W	AWL
2	12/03/08	W/W	AML
3	01/23/09	---	---
4	10/26/09	W/W	FFM
5	09/01/11	W/W	SDH

Seal/Signature

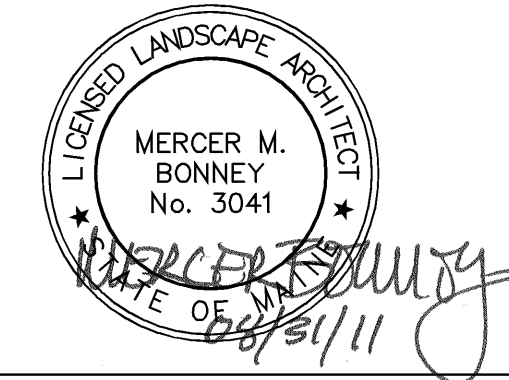

Project Name
P/W Terminal Enhancement

Project Number
08.6396.000
CAD File Name
T:\5330101\SHEETS\C12.06.DWG

Description
LANDSCAPING DETAILS

Scale
AS NOTED

C12.06

©2009 Gensler