

ELECTRICAL DEMOLITION PLAN - LEVEL 3 - ZONE 2
 SCALE: 1/8" = 1'-0"

SHEET NOTES

- 01 CONTRACTOR SHALL VERIFY ALL CIRCUITS WITHIN PANEL EMP1B CAN BE REMOVED SHOULD A CIRCUIT NEED TO REMAIN, NOTIFY ENGINEER FOR FURTHER INSTRUCTIONS.
- 02 REMOVE FIXTURE TO FACILITATE CEILING GRID REMOVAL IN THIS AREA. RE-INSTALL FIXTURE IN NEW GRID AND RE-CONNECT TO EXISTING CIRCUIT AFTER NEW GRID IS INSTALLED.

Portland International Jetport
 1001 Westbrook Street
 Portland, Maine 04102

Gensler
 2020 K Street, NW
 Suite 200
 Washington, DC 20006
 Telephone 202.721.5200
 Facsimile 202.872.8587

nest ASSOCIATES, INC.
 343 Gorham Road, South Portland, ME 04106
 P: (207) 761-1770 F: (207) 774-1246 www.nest.com
 engineers - architects - surveyors - construction managers

amec
 343 Gorham Road, South Portland ME 04106
 P: (207) 761-1770 F: (207) 774-1246 www.amec.com


THESE DRAWINGS ARE ISSUED FOR CONSTRUCTION AND REFLECT ALL AMEC ISSUED BULLETINS AND SKETCHES.

Issue	Date	Issue Description	By	Check
119	01	8/24/11	BHG	BHG
		BULLETIN 107		
181	02	09/01/11	LAM	BHG
		ISSUED FOR CONSTRUCTION		


GENERAL NOTES

- A SEE SHEET E00.00 FOR LEGEND AND GENERAL NOTES.
- B ALL DEVICES BEING REMOVED SHALL HAVE ALL ASSOCIATED CONDUIT & WIRING REMOVED BACK TO SOURCE.
- C UNLESS OTHERWISE NOTED ALL EXISTING LIGHT FIXTURES ARE TO REMAIN AS IS ON EXISTING CIRCUIT.

Project Name
 PWM Terminal Enhancement
 Project Number
 03-0395-000
 CAD File Name
 C:\AMEC\330101\01\03\02.dwg
 Description
 ELECTRICAL DEMOLITION PLAN - LEVEL 3 - ZONE 2

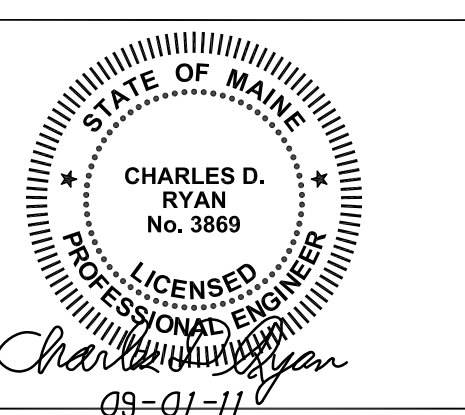

KEY PLAN

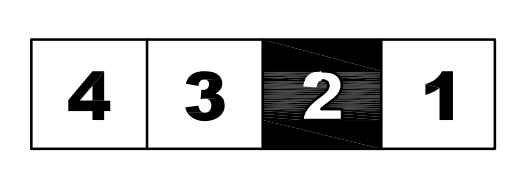

Scale
 1/8" = 1'-0"
 Ref. North
E01.03.02
 ©2009 Gensler