

SHEET NOTES

Portland International Jetport
 1001 Westbrook Street
 Portland, Maine 04102


Gensler

oest ASSOCIATES, INC.
 343 Gorham Road, South Portland, ME 04106
 P: (207) 761-1770 F: (207) 774-1246 www.amec.com
 engineers - architects - surveyors - construction managers

amec

343 Gorham Road, South Portland ME 04106
 P: (207) 761-1770 F: (207) 774-1246 www.amec.com

2020 K Street, NW
 Suite 200
 Washington, DC 20006
 Telephone 202.721.5200
 Facsimile 202.872.8587

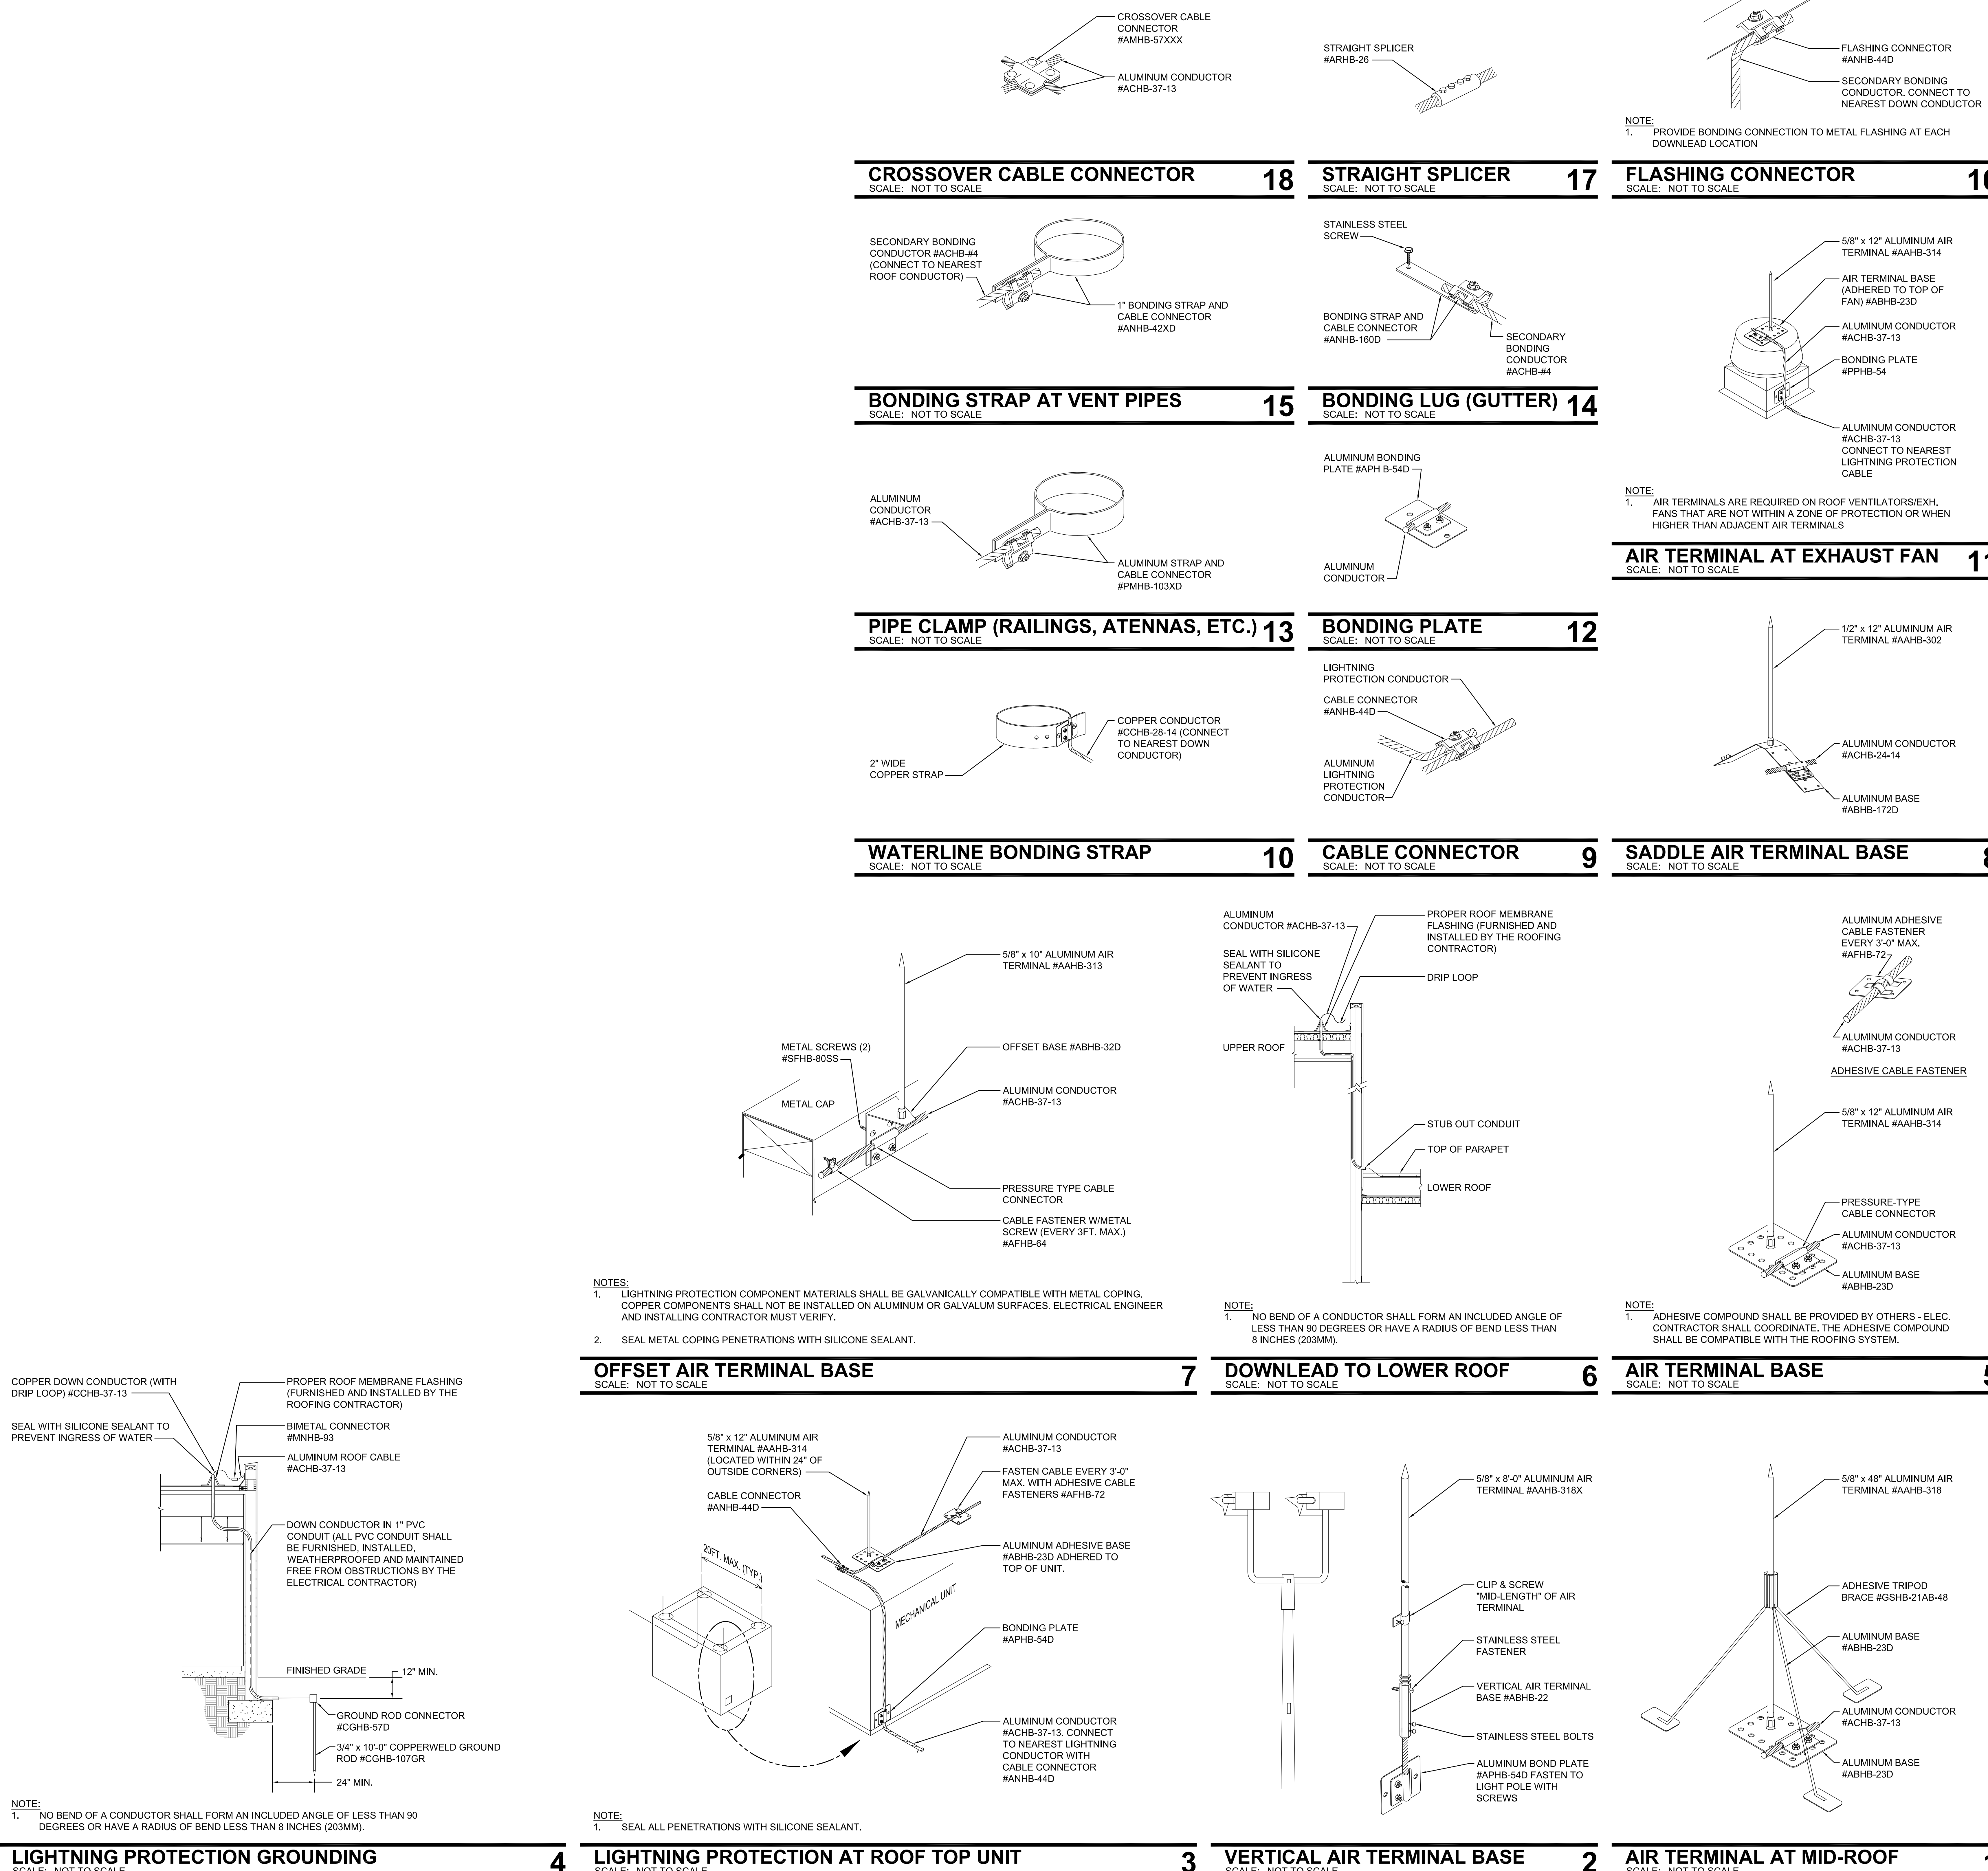

THESE DRAWINGS ARE ISSUED FOR CONSTRUCTION AND REFLECT ALL AMEC ISSUED BULLETINS AND SKETCHES.

Issue	Date & Issue Description	By	Check
01	12/03/08	LAM	BHG
02	01/23/09	LAM	BHG
03	10/26/09	LAM	BHG
04	11/02/09	LAM	BHG
05	09/01/11	LAM	BHG

GENERAL NOTES

A SEE SHEET E00.00 FOR LEGEND AND GENERAL NOTES.

SeedSignature

Project Name
 PWM Terminal Enhancement

Project Number
 09-0395-000
 CAD File Name
 C:\AMEC\0330101E12.11.dwg
 Description
 ELECTRICAL LIGHTNING PROTECTION DETAILS

Scale
 AS NOTED

E12.11

©2009 Gensler