

SHEET NOTES

01 DEMOLISH AND REMOVE ALL SPRINKLERS AND PIPING IN HATCHED AREA. EXCEPTION: SPRINKLER MAIN PIPING TO REMAIN IF SO NOTED. REMOVAL & PATCHING WORK SHALL BE IN ACCORDANCE WITH PROJECT SPECIFICATIONS.

Portland International Jetport


1001 Westbrook Street
Portland, Maine 04102

Gensler
2020 K Street, NW
Suite 200
Washington, DC 20006
Telephone 202.721.5200
Facsimile 202.872.8587

nest ASSOCIATES, INC.
343 Gorham Road, South Portland, ME 04106 P: (207) 761-1770 F: (207) 774-1246 www.nest.com
engineers • architects • surveyors • construction managers

amec
343 Gorham Road, South Portland ME 04106
P: (207) 761-1770 F: (207) 774-1246 www.amec.com

FIRE RISK MANAGEMENT, INC.
1 First Street
Portland, ME 04101
(207) 442-7200
www.firemg.com

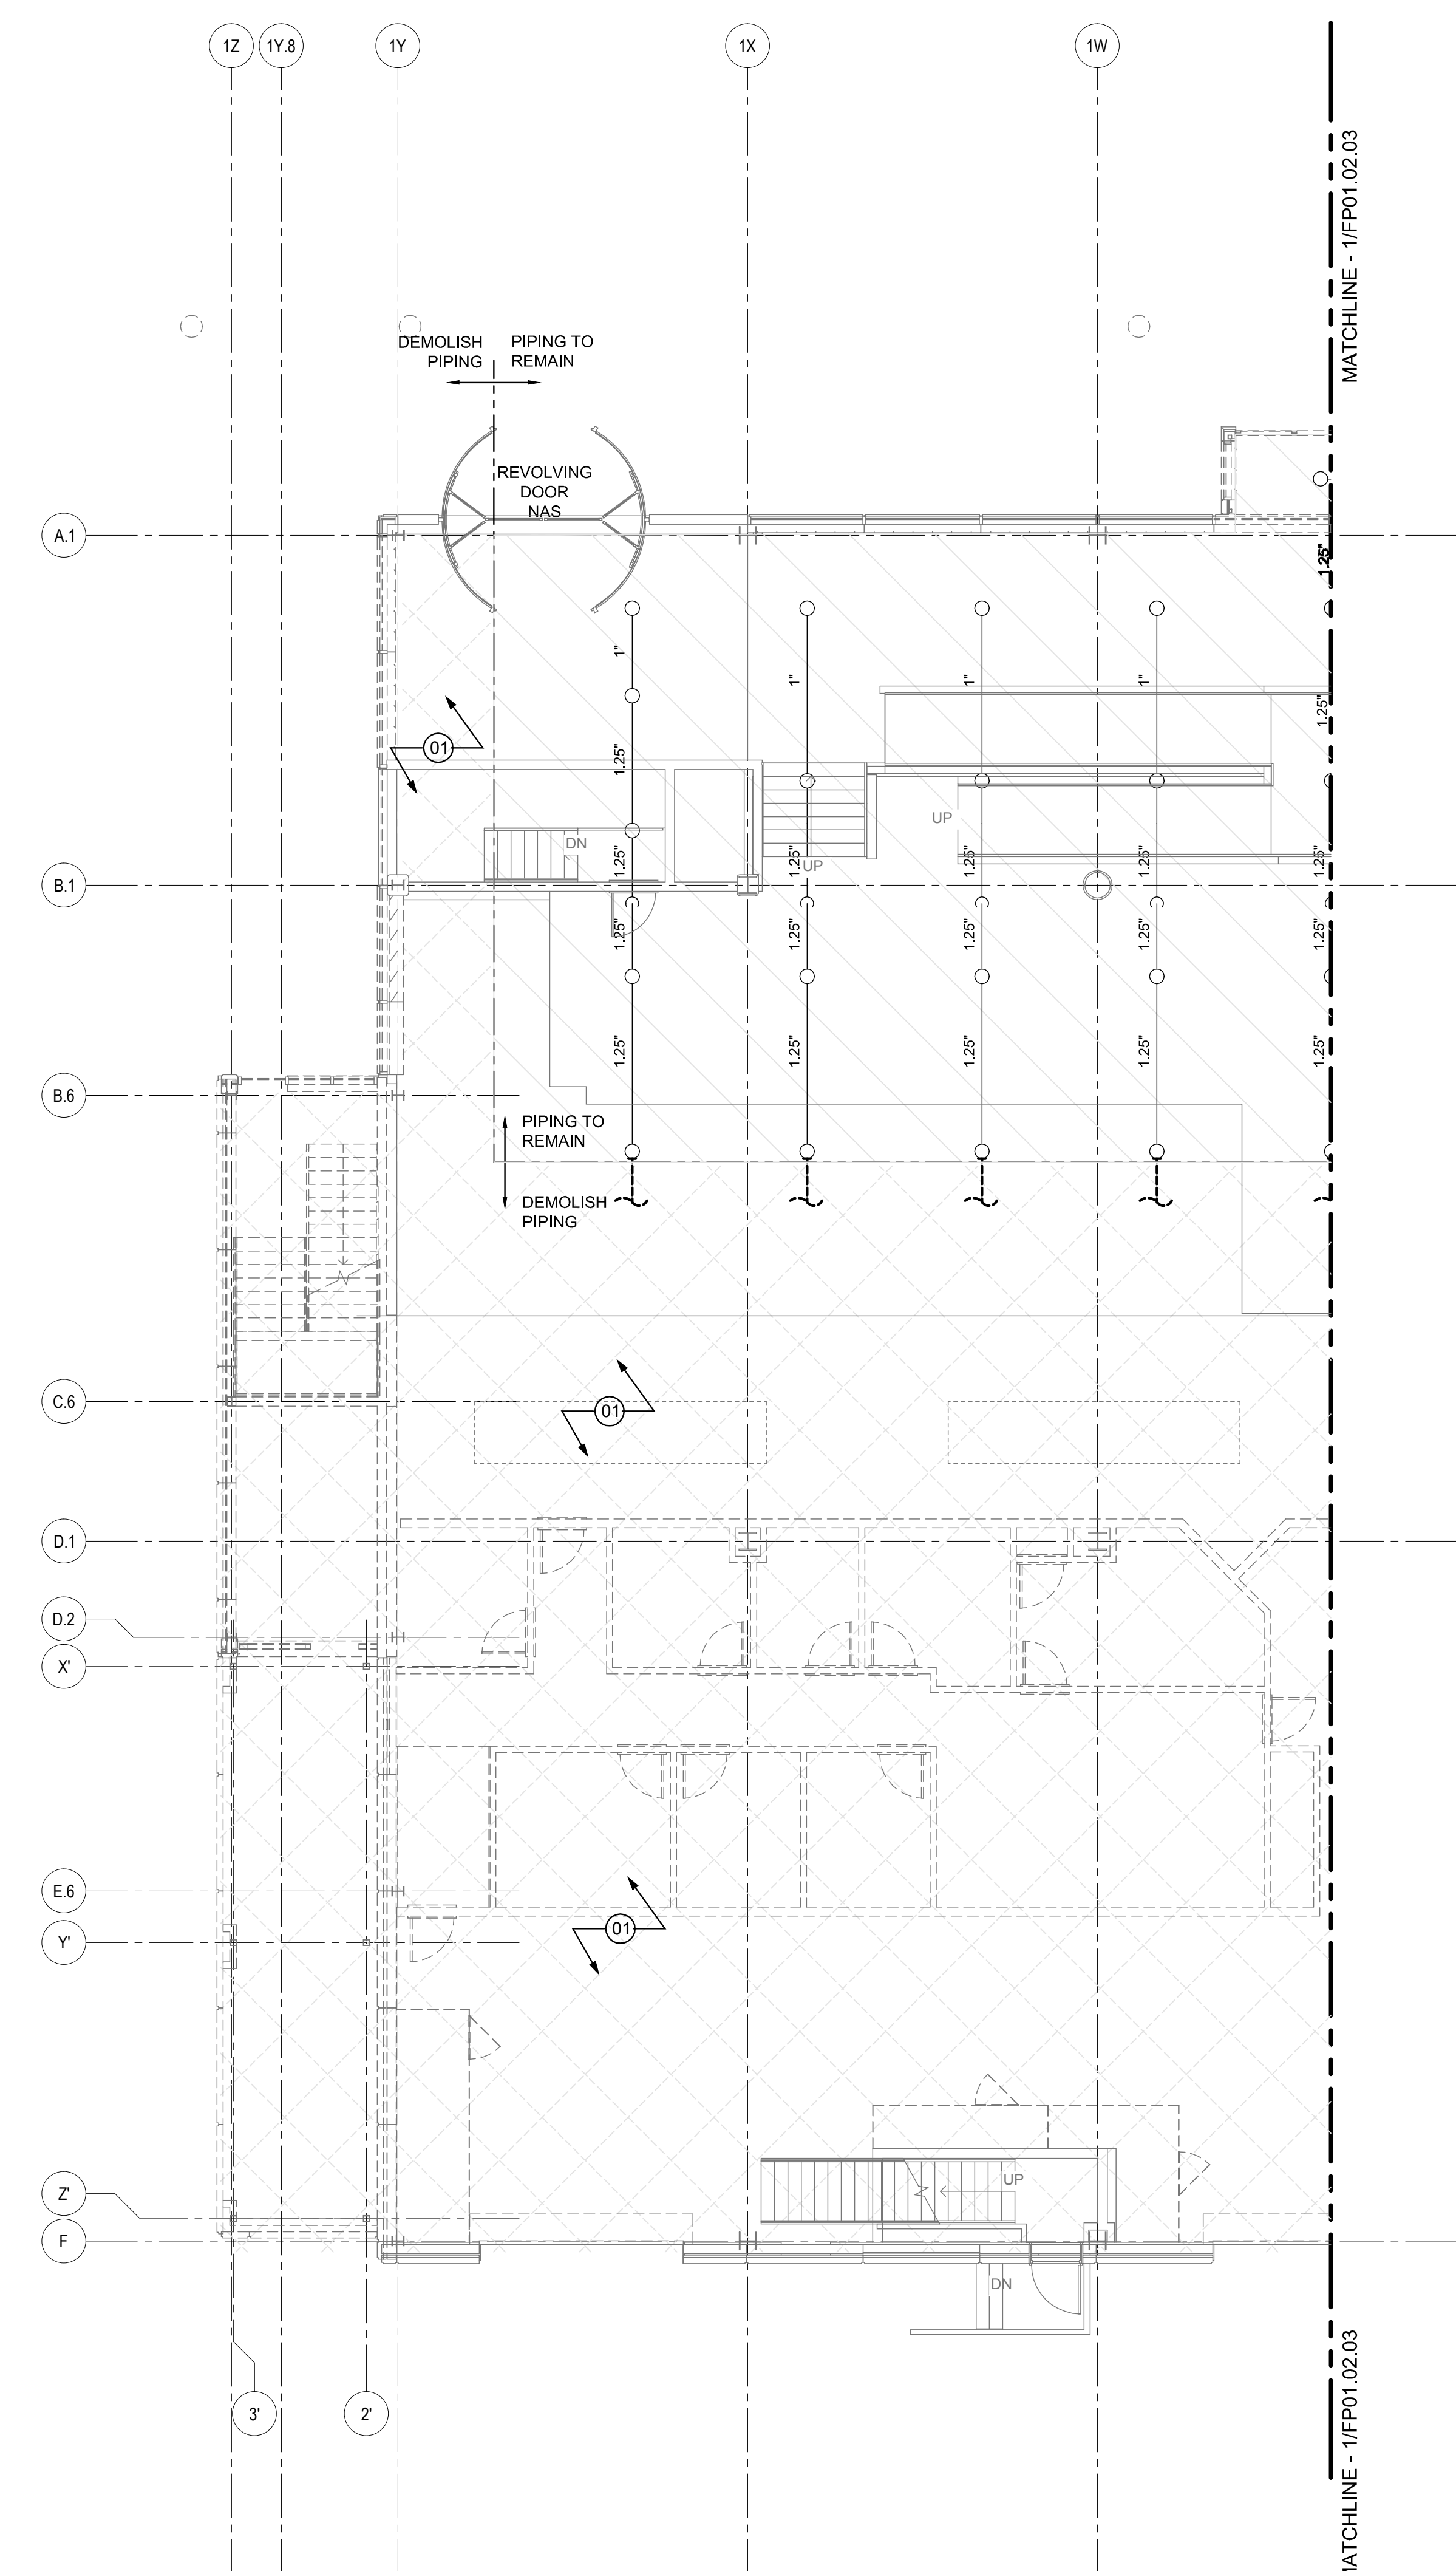


GENERAL NOTES

A SEE SHEET FP00.01 FOR LEGEND, SCHEDULES & GENERAL NOTES.

THESE DRAWINGS ARE ISSUED FOR CONSTRUCTION AND REFLECT ALL FRM ISSUED BULLETINS AND SKETCHES.

Issue	Date	Issue Description	By	Check
01	01/23/09	95% CONSTRUCTION DOCUMENTS	MHY	JLD
02	10/26/09	ISSUED FOR PERMIT	JLD	SKD
145	03	09/01/11 ISSUED FOR CONSTRUCTION	SKD	JLD

Seal/Signature

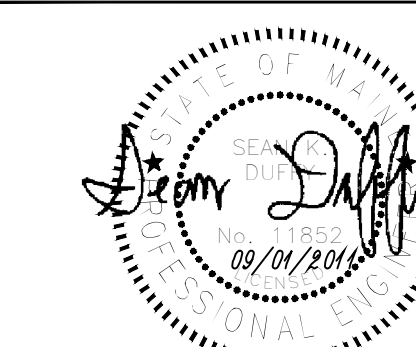

Project Name

PWM Terminal Enhancement

Project Number

08.0395.000

CAD File Name

FP01.02.04.dwg

Description

FIRE PROTECTION DEMOLITION PLAN

LEVEL 2 - ZONE 4

Scale

1/8" = 1'-0"



FP01.02.04

©2009 Gensler

FIRE PROTECTION DEMOLITION PLAN - LEVEL 2 - ZONE 4

SCALE: 1/8"=1'-0"

KEY PLAN

