

SHEET NOTES

Portland International
Jetport


1001 Westbrook Street
Portland, Maine 04102

Gensler
2020 K Street, NW
Suite 200
Washington, DC 20006
Telephone 202.721.5200
Facsimile 202.872.8587

oest ASSOCIATES, INC.
343 Gorham Road, South Portland, ME 04106 P: (207) 761-1770 F: (207) 774-1246 www.oest.com
engineers • architects • surveyors • construction managers

amec
343 Gorham Road, South Portland ME 04106
P: (207) 761-1770 F: (207) 774-1246 www.amec.com

FIRE RISK MANAGEMENT, INC.
1 First Street
Portland, ME 04101
(207) 442-7200
www.firemag.com

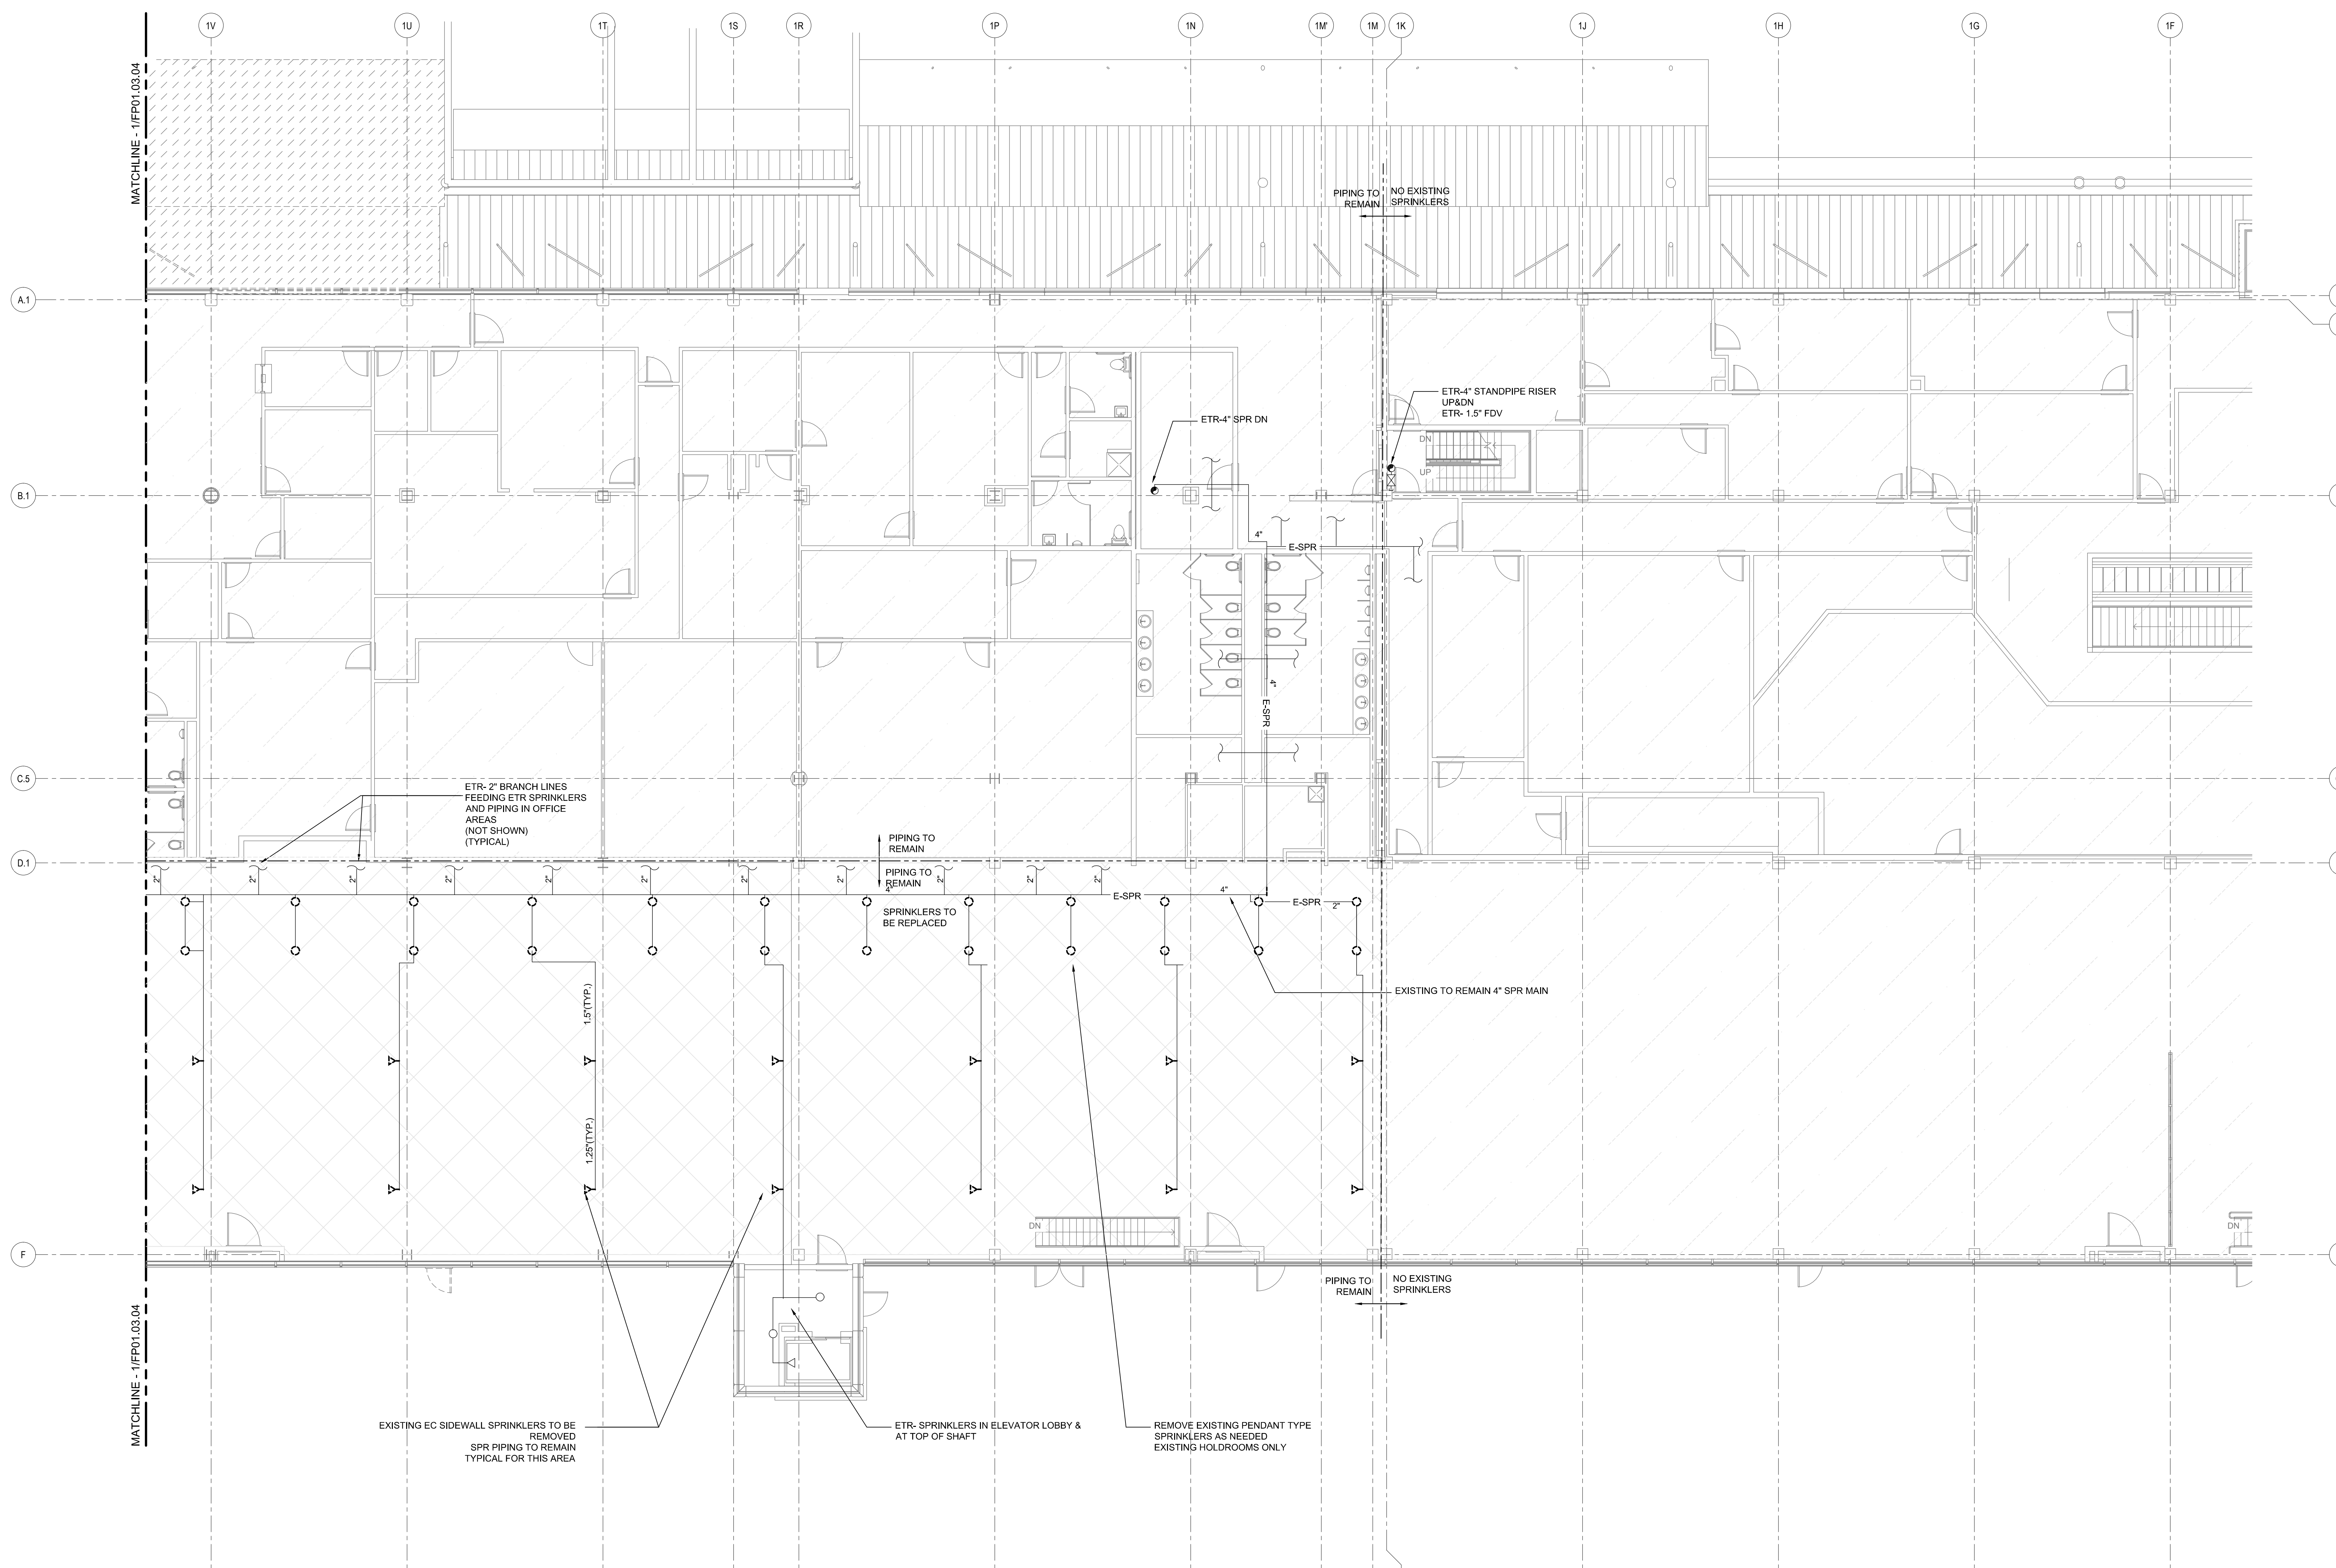


THESE DRAWINGS ARE ISSUED FOR CONSTRUCTION AND REFLECT ALL FRM ISSUED BULLETINS AND SKETCHES.

Issue	Date & Issue Description	By	Check
01	01/23/09	MHY	JLD
02	10/26/09	JLD	SKD
03	09/01/11	SKD	JLD

GENERAL NOTES

A SEE SHEET FP00.01 FOR LEGEND, SCHEDULES & GENERAL NOTES.

Seal/Signature

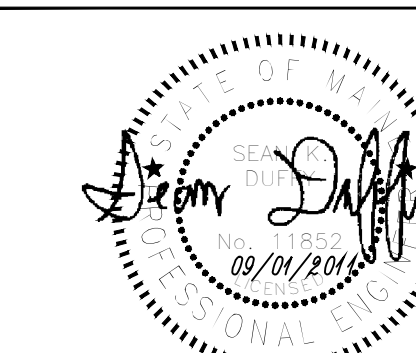

Project Name
PJM Terminal Enhancement

Project Number
08.0395.000
CAD File Name
FP04.03.03.dwg


Description
FIRE PROTECTION DEMOLITION PLAN
LEVEL 3 - ZONE 3

Scale
1/8" = 1'-0"

FP01.03.03

©2009 Gensler

KEY PLAN

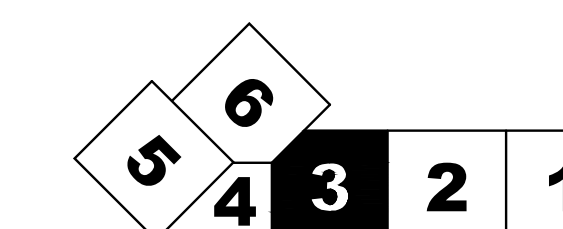

FIRE PROTECTION DEMOLITION PLAN - LEVEL 3 - ZONE 3

SCALE: 1/8"=1'-0"