

SHEET NOTES

- 01 PROVIDE 1" VALUED HWS & HWR FOR FUTURE INSTALLATION OF VAV BOX.
- 02 RUN HWS/HWR CONCEALED IN FINNED RADIATION ENCLOSURE.
- 03 LOCATE HEAT EXCHANGER IN SNOWMELT MANIFOLD CABINET ENCLOSURE.

Portland International Jetport
 1001 Westbrook Street
 Portland, Maine 04102

Gensler
 2020 K Street, NW
 Suite 200
 Washington, DC 20006
 Telephone 202.721.5200
 Facsimile 202.872.8587

oest ASSOCIATES, INC.
 343 GORHAM ROAD, SOUTH PORTLAND, ME 04106
 P: (207) 761-1770 F: (207) 774-1246 www.oest.com
 engineers • architects • surveyors • construction managers

amec
 343 GORHAM ROAD, SOUTH PORTLAND ME 04106
 P: (207) 761-1770 F: (207) 774-1246 www.amec.com

THESE DRAWINGS ARE ISSUED FOR CONSTRUCTION AND REFLECT ALL AMEC ISSUED BULLETINS AND SKETCHES.

Issue	Date	Issue Description	By	Check
01	07/11/08	SCHEMATIC DESIGN	PWZ	RHB
02	09/22/08	DESIGN DEVELOPMENT	PWZ	RHB
03	12/03/08	75% CONSTRUCTION DOCUMENTS	PWZ	RHB
04	01/23/09	95% CONSTRUCTION DOCUMENTS	PWZ	RHB
05	10/26/09	ISSUED FOR PERMIT	PWZ	RHB
2	06/11/12/09	ADDENDUM #2	PWZ	RHB
3	07/01/12/10	BULLETIN 1	PWZ	RHB
08	05/21/10	BULLETIN 4C	PWZ	RHB
09	08/05/10	BULLETIN 33	PWZ	RHB
10	03/09/11	BULLETIN 79	PWZ	RHB
11	06/01/11	ISSUED FOR CONSTRUCTION	PWZ	RHB

GENERAL NOTES

- A SEE SHEET M00.00 FOR LEGEND AND GENERAL NOTES.
- B MAINTAIN 18" MIN CLEARANCE FROM RADIANT TUBING TO FLOOR DRAINS, COLUMN WRAPS, PLUMBING FIXTURES, EQUIPMENT SUPPORTS, AND PIPING AT FLOORS.
- C RUN ALL PIPING HIGH AS POSSIBLE WITHIN BEAM POCKET TO AVOID BAGGAGE HANDLING EQUIPMENT.

Project Name
 P1VM Terminal Enhancement

Project Number
 08-6395-000
 CAD File Name
 T:\6330101\Sheet\M02.02.05.dwg
 Description
 MECHANICAL PIPING PLAN - LEVEL 2 - ZONE 5


Scale
 1/8" = 1'-0"

Ref. North

M02.02.05

C2009 Gensler

KEY PLAN

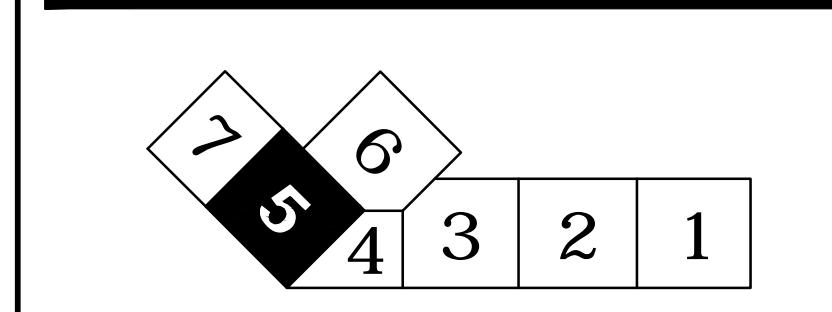

MECHANICAL PIPING PLAN - LEVEL 2 - ZONE 5
 SCALE: 1/8" = 1'-0"