

SHEET NOTES

- 01 3/8" BYPASS VENT SET AT 5% OPEN
- 02 RUN HTHWS/HWR CONCEALED IN FINNED RADIANT ENCLOSURE.
- 03 RELOCATE RADIANT MANIFOLD TO WALL. FURNISH AND INSTALL SURFACE MOUNTED RADIANT MANIFOLD ENCLOSURE. DEMOLISH VERTICAL SECTIONS OF TUBING FROM MANIFOLD CONNECTION BACK TO HORIZONTAL PORTION OF TUBING RUNS. EXTEND IN-SLAB RADIANT TUBING TO NEW MANIFOLD LOCATION USING MANUFACTURER-APPROVED TUBING SPLICE COUPLINGS. PRESSURE TEST SPLICES BEFORE POURING NEW CONCRETE. REFER TO ARCHITECTURAL PLANS FOR EXTENT OF CONCRETE SLAB DEMOLITION.

Portland International Jetport
 1001 Westbrook Street
 Portland, Maine 04102

Gensler
 2020 K Street, NW
 Suite 200
 Washington, DC 20006
 Telephone 202.721.5200
 Facsimile 202.872.8587

AMEC ASSOCIATES, INC.
 343 Gorham Road, South Portland, ME 04106
 P: (207) 761-1770 F: (207) 774-1246 www.amec.com
 engineers • architects • surveyors • construction managers

amec
 343 Gorham Road, South Portland ME 04106
 P: (207) 761-1770 F: (207) 774-1246 www.amec.com


THESE DRAWINGS ARE ISSUED FOR CONSTRUCTION AND REFLECT ALL AMEC ISSUED BULLETINS AND SKETCHES.

Issue	Date	Issue Description	By	Check
01	04/27/11	BULLETIN 94	PWZ	RHB
02	09/01/11	ISSUED FOR CONSTRUCTION	PWZ	RHB

GENERAL NOTES

- A SEE SHEET M00.00 FOR LEGEND AND GENERAL NOTES.
- B MAINTAIN 18" MIN CLEARANCE FROM RADIANT MANIFOLD TO FLOOR DRAINS, COLUMN WRAPS, PLUMBING FIXTURES, EQUIPMENT SUPPORTS, WALKER DUCTS, AND PIPING AT FLOORS.

KEY PLAN

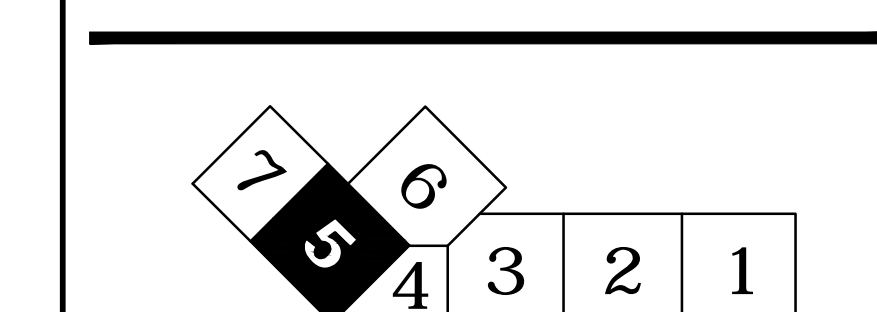

Scale: 1/8" = 1'-0"
 Ref. North
M02.04.05