

SHEET NOTES

- 01 NOT USED.
- 02 SEE C02.01 FOR CONTINUATION.
- 03 SEE C02.02 FOR CONTINUATION.
- 04 1/2" PEX TUBING FROM TRAP PRIMER BELOW FL TO TRAP.
- 05 2" SUMP PUMP DISCHARGE UP
- 06 FOR CONTINUATION SEE P02.02.05.
- 07 2" COOLING CONDENSATE INDIRECT WASTE 36" AFF & 1 1/2" V UP.
- 08 COORDINATE LOCATION OF FLOOR DRAIN W/ AC CONDENSATE DRAIN ON BAGGAGE SCREENING UNIT.
- 09 RUN 1/2" PEX TRAP PRIMER LINE ADJACENT TO C.I. VENT LINE TIGHT TO FOUNDATION WALL. PROVIDE GUARD AROUND BOTH LINES FROM FLOOR LEVEL TO 6' AFF. REFER TO DETAIL ON ARCH DWGS.
- 10 RUN PIPING ON SIDES OF COLUMN. KEEP FACE OF COLUMN CLEAR FOR INSTALLATION OF SECURITY & ALARM EQUIPMENT & APPARATUS.
- 11 PUMP CONTROL PANEL
- 12 RUN VENT LINE BELOW FLOOR SLAB.
- 13 3" SUMP PUMP DISCHARGE UP.

Portland International Jetport
 1001 Westbrook Street
 Portland, Maine 04102

Gensler

AMEC ASSOCIATES, INC.
 343 Gorham Road, South Portland, ME 04106
 P: (207) 761-1770 F: (207) 774-1246 www.amec.com

amec

2020 K Street, NW
 Suite 200
 Washington, DC 20006
 Telephone 202.721.5200
 Facsimile 202.872.8587

engineers • architects • surveyors • construction managers


THESE DRAWINGS ARE ISSUED FOR CONSTRUCTION AND REFLECT ALL AMEC ISSUED BULLETINS AND SKETCHES.

Issue	Date & Issue Description	By	Check
01	12/03/08	KLM	JS
02	01/23/09	CM	JS
03	10/26/09	PWZ	JS
04	11/12/09	PWZ	JS
05	02/05/10	PWZ	JS
06	04/23/10	PWZ	JS
07	09/01/11	PWZ	JS

GENERAL NOTES

- A SEE SHEET P00.00 FOR LEGEND AND GENERAL NOTES.
- B DO NOT RUN WATER OR DRAIN PIPING OVER ELECTRICAL PANELS OR SWITCH GEAR.
- C COORDINATE PLUMBING FLOOR PENETRATIONS WITH IN-FLOOR RADIANT HEAT.

KEY PLAN

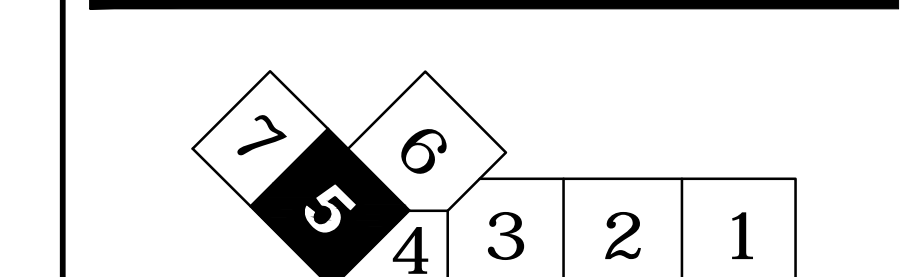

PLUMBING PLAN - LEVEL 1 - ZONE 5
 SCALE: 1/8" = 1'-0"

Project Name
 P1W Terminal Enhancement

Project Number
 08-0395-000
 CAD File Name
 T:\6330101\Sheet\02.01.05.dwg
 Description
 PLUMBING PLAN - LEVEL 1 - ZONE 5

Scale
 1/8" = 1'-0"

Ref. North

P02.01.05

©2009 Gensler