




LEVEL 1 TOILET ROOM DOMESTIC WATER PLAN
SCALE: 1/4" = 1'-0"
5

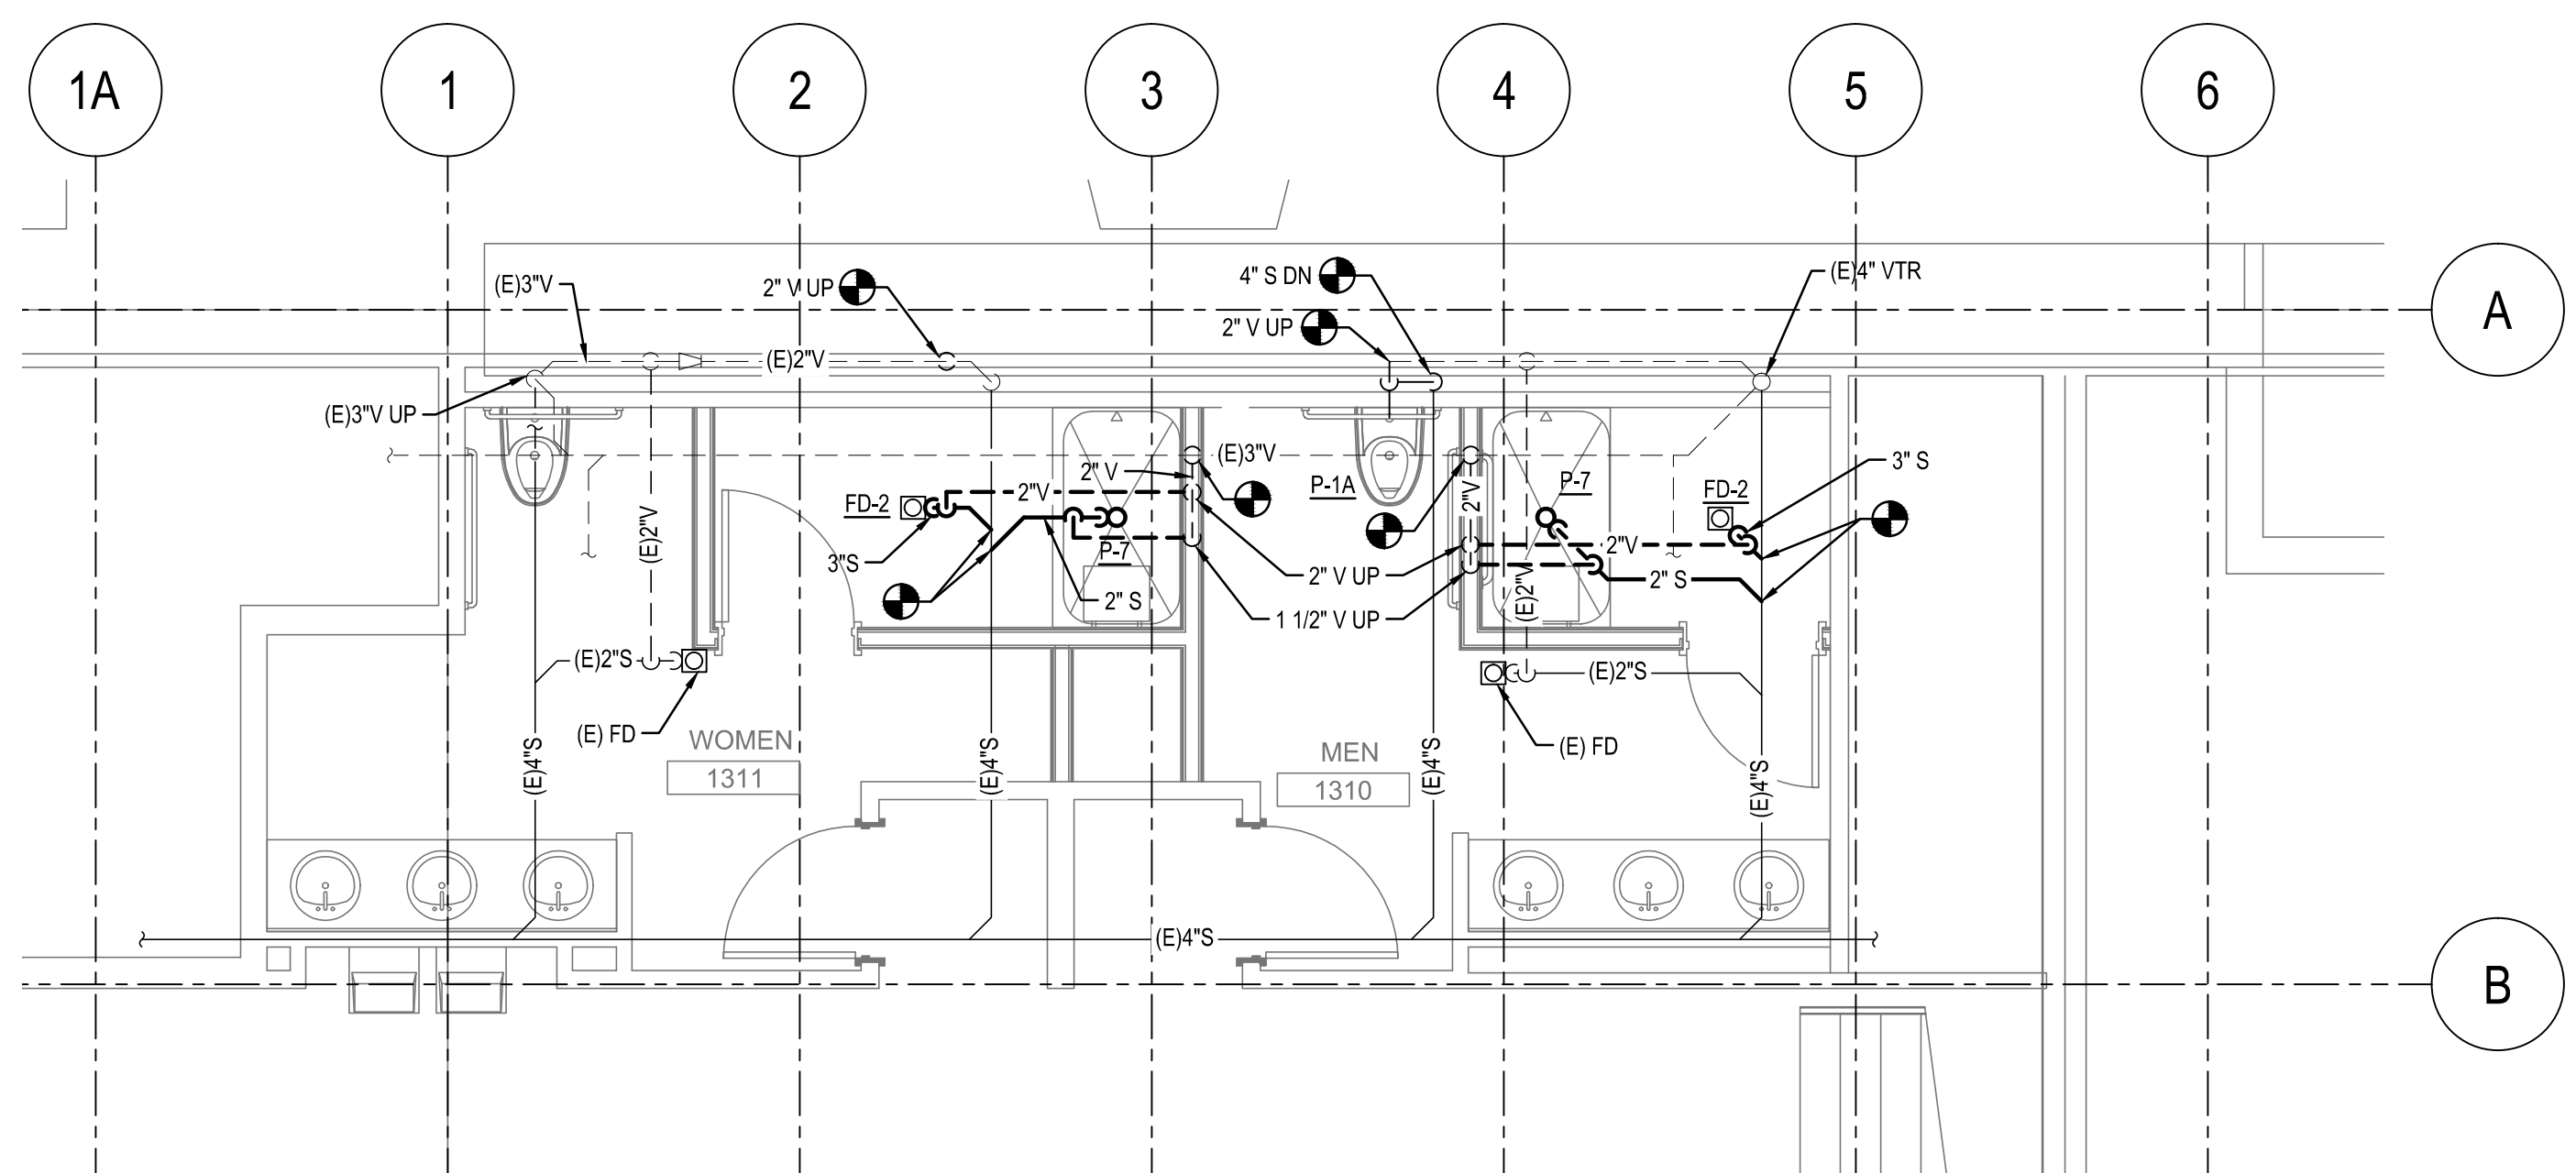


LEVEL 1 TOILET ROOM DRAIN, WASTE, & VENT PLAN
SCALE: 1/4" = 1'-0"
3

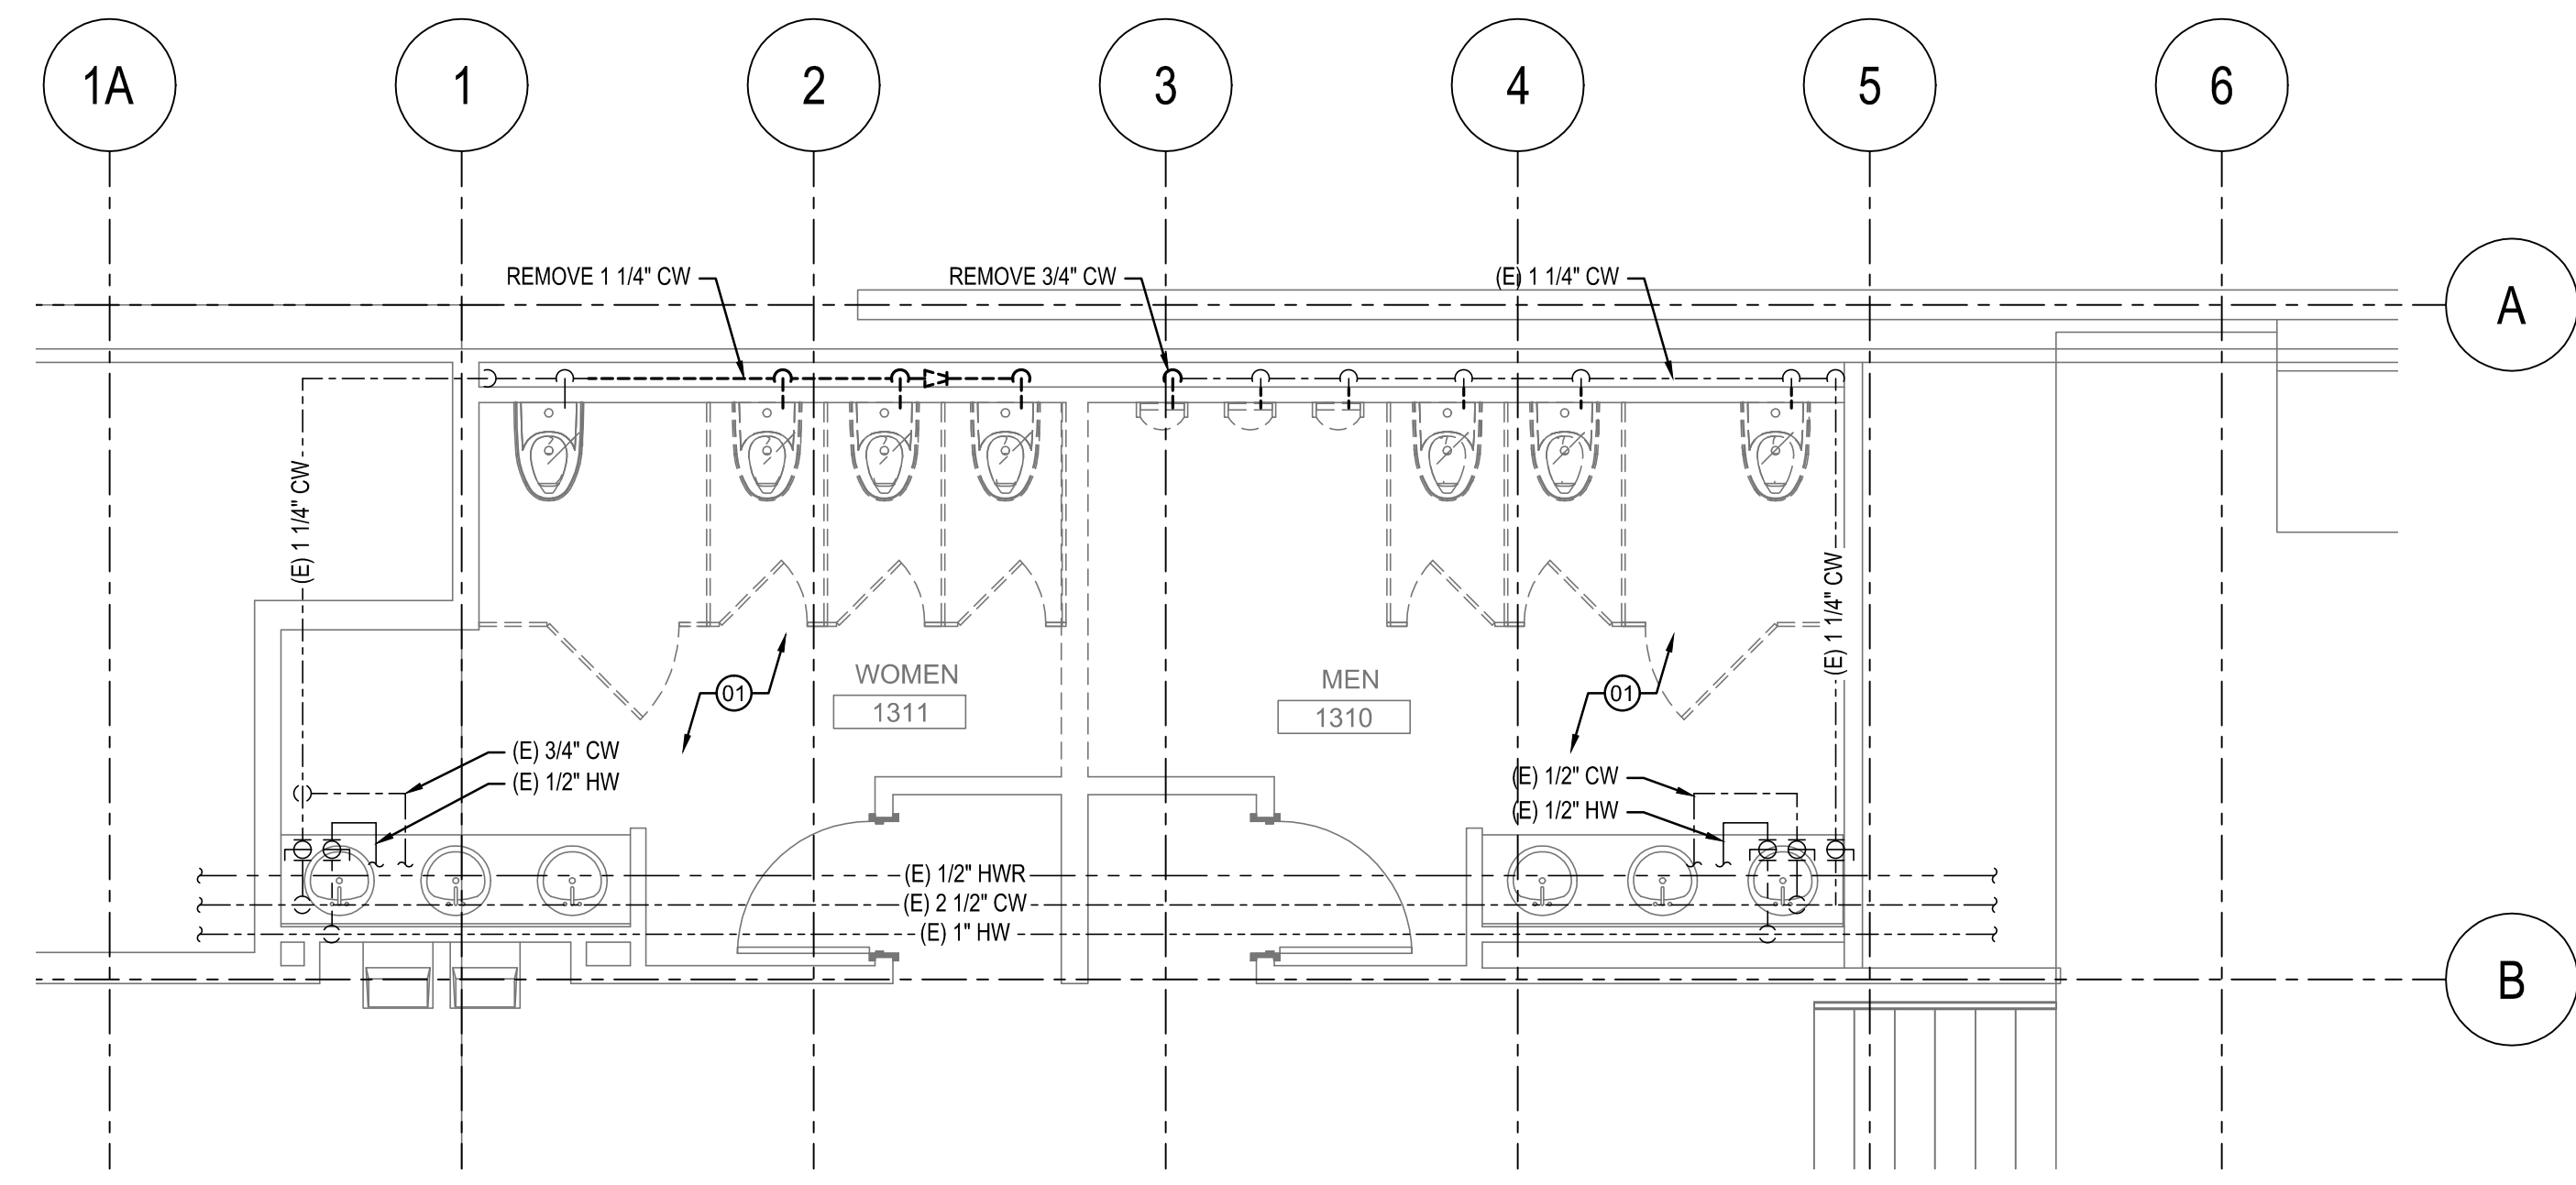

LEVEL 1 TOILET ROOM DOMESTIC WATER DEMOLITION PLAN
SCALE: 1/4" = 1'-0"
4

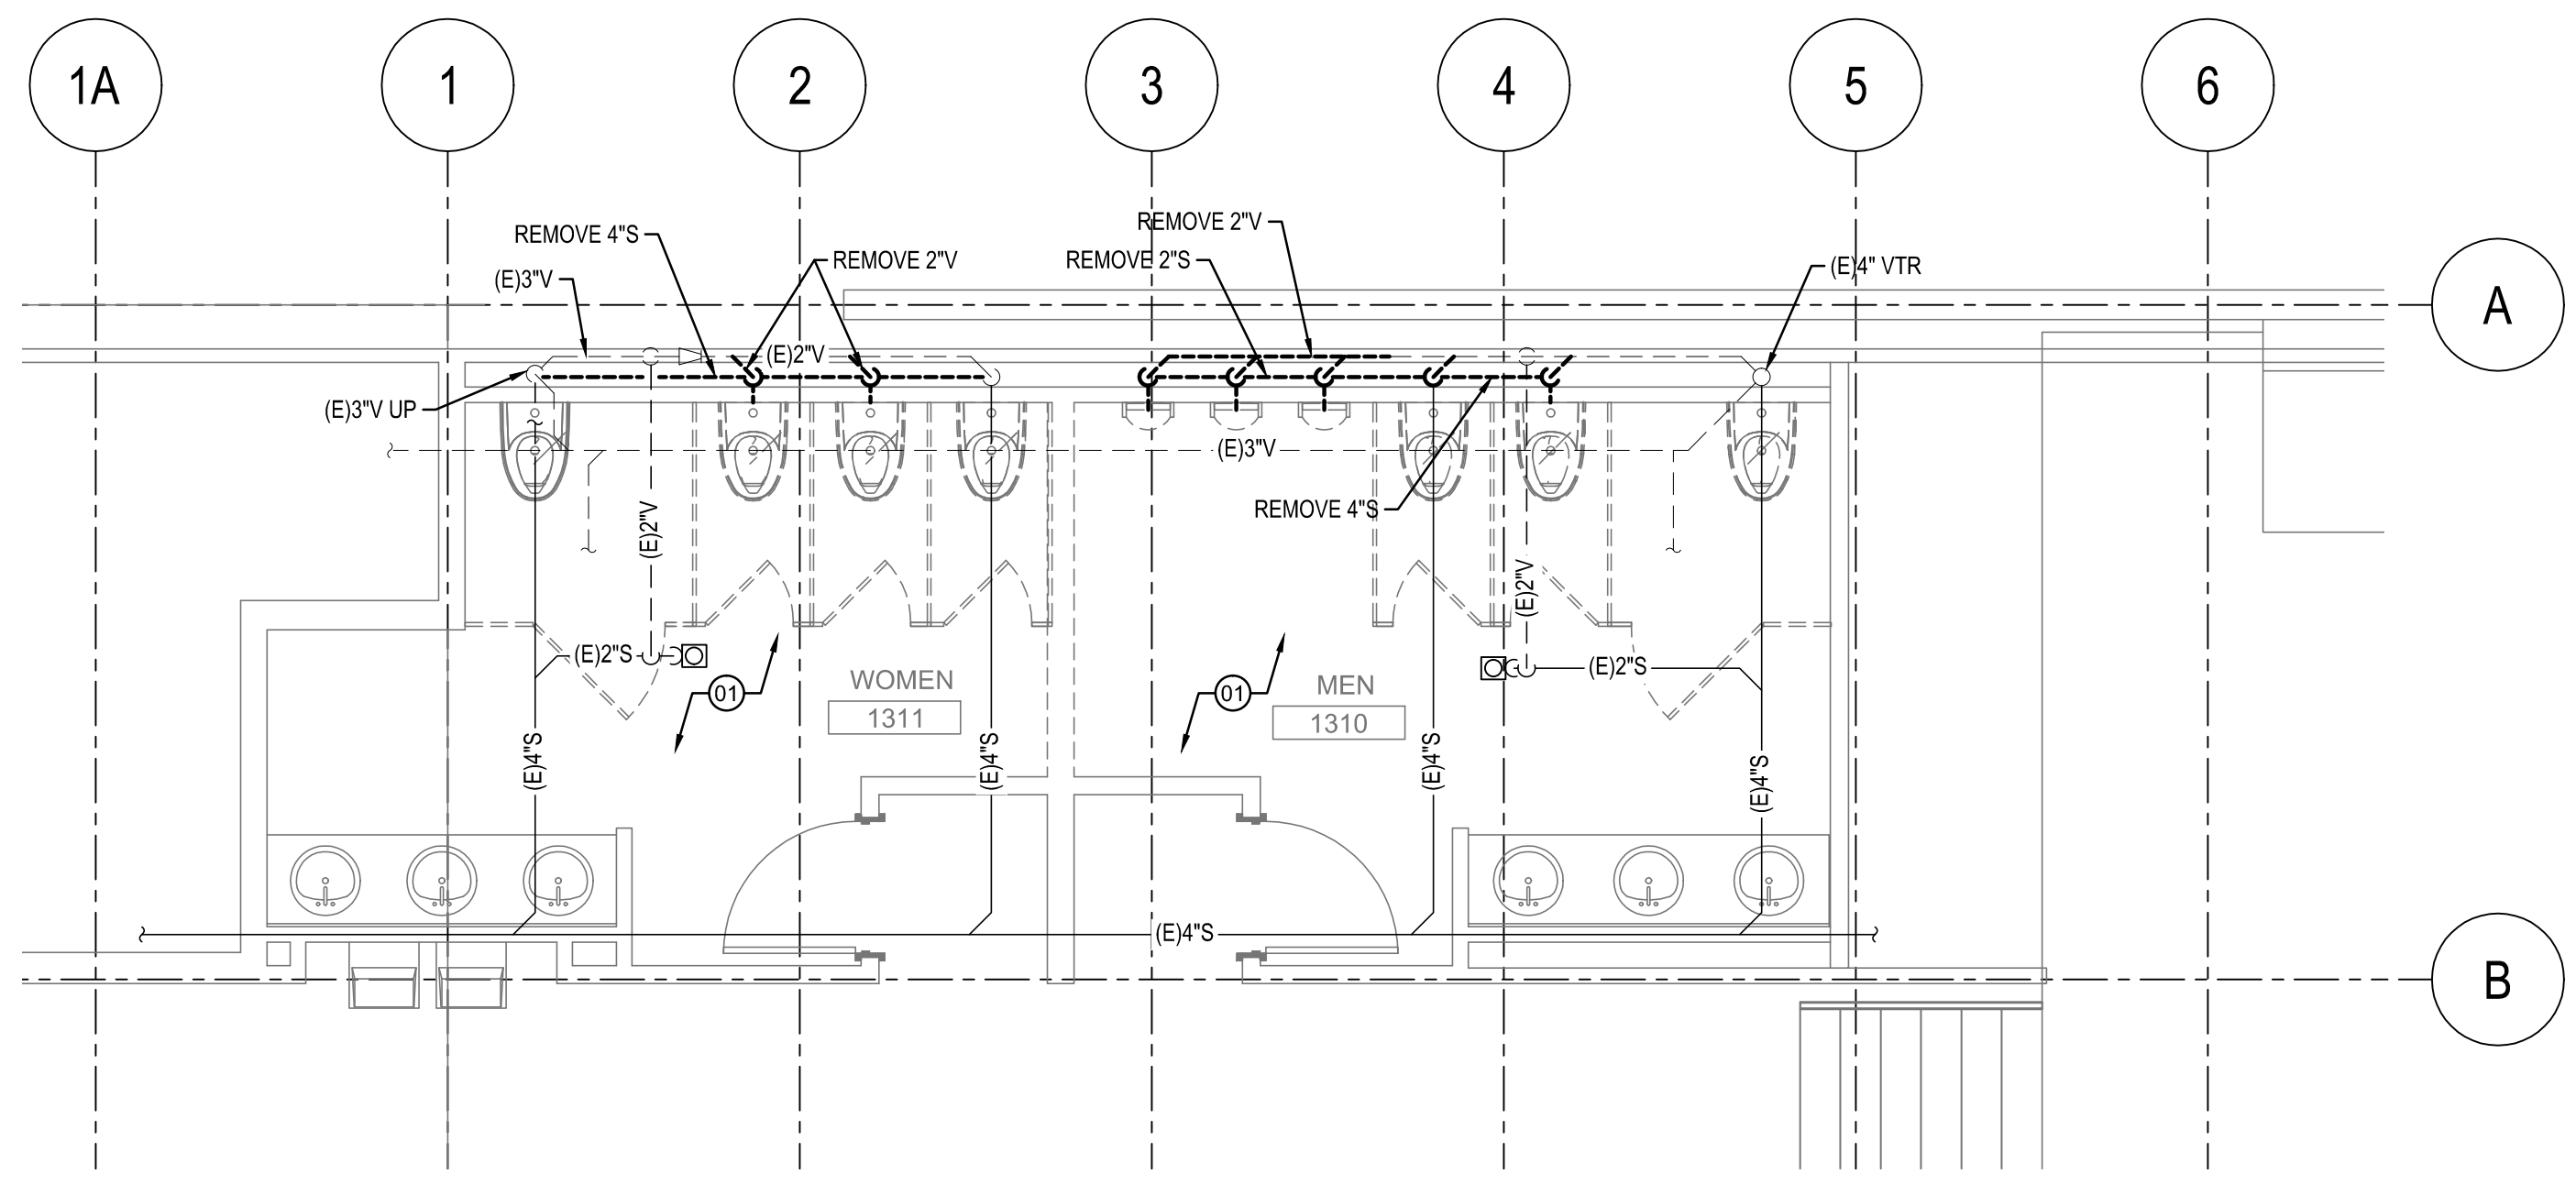

LEVEL 1 TOILET ROOM DRAIN, WASTE, & VENT DEMOLITION PLAN
SCALE: 1/4" = 1'-0"
2

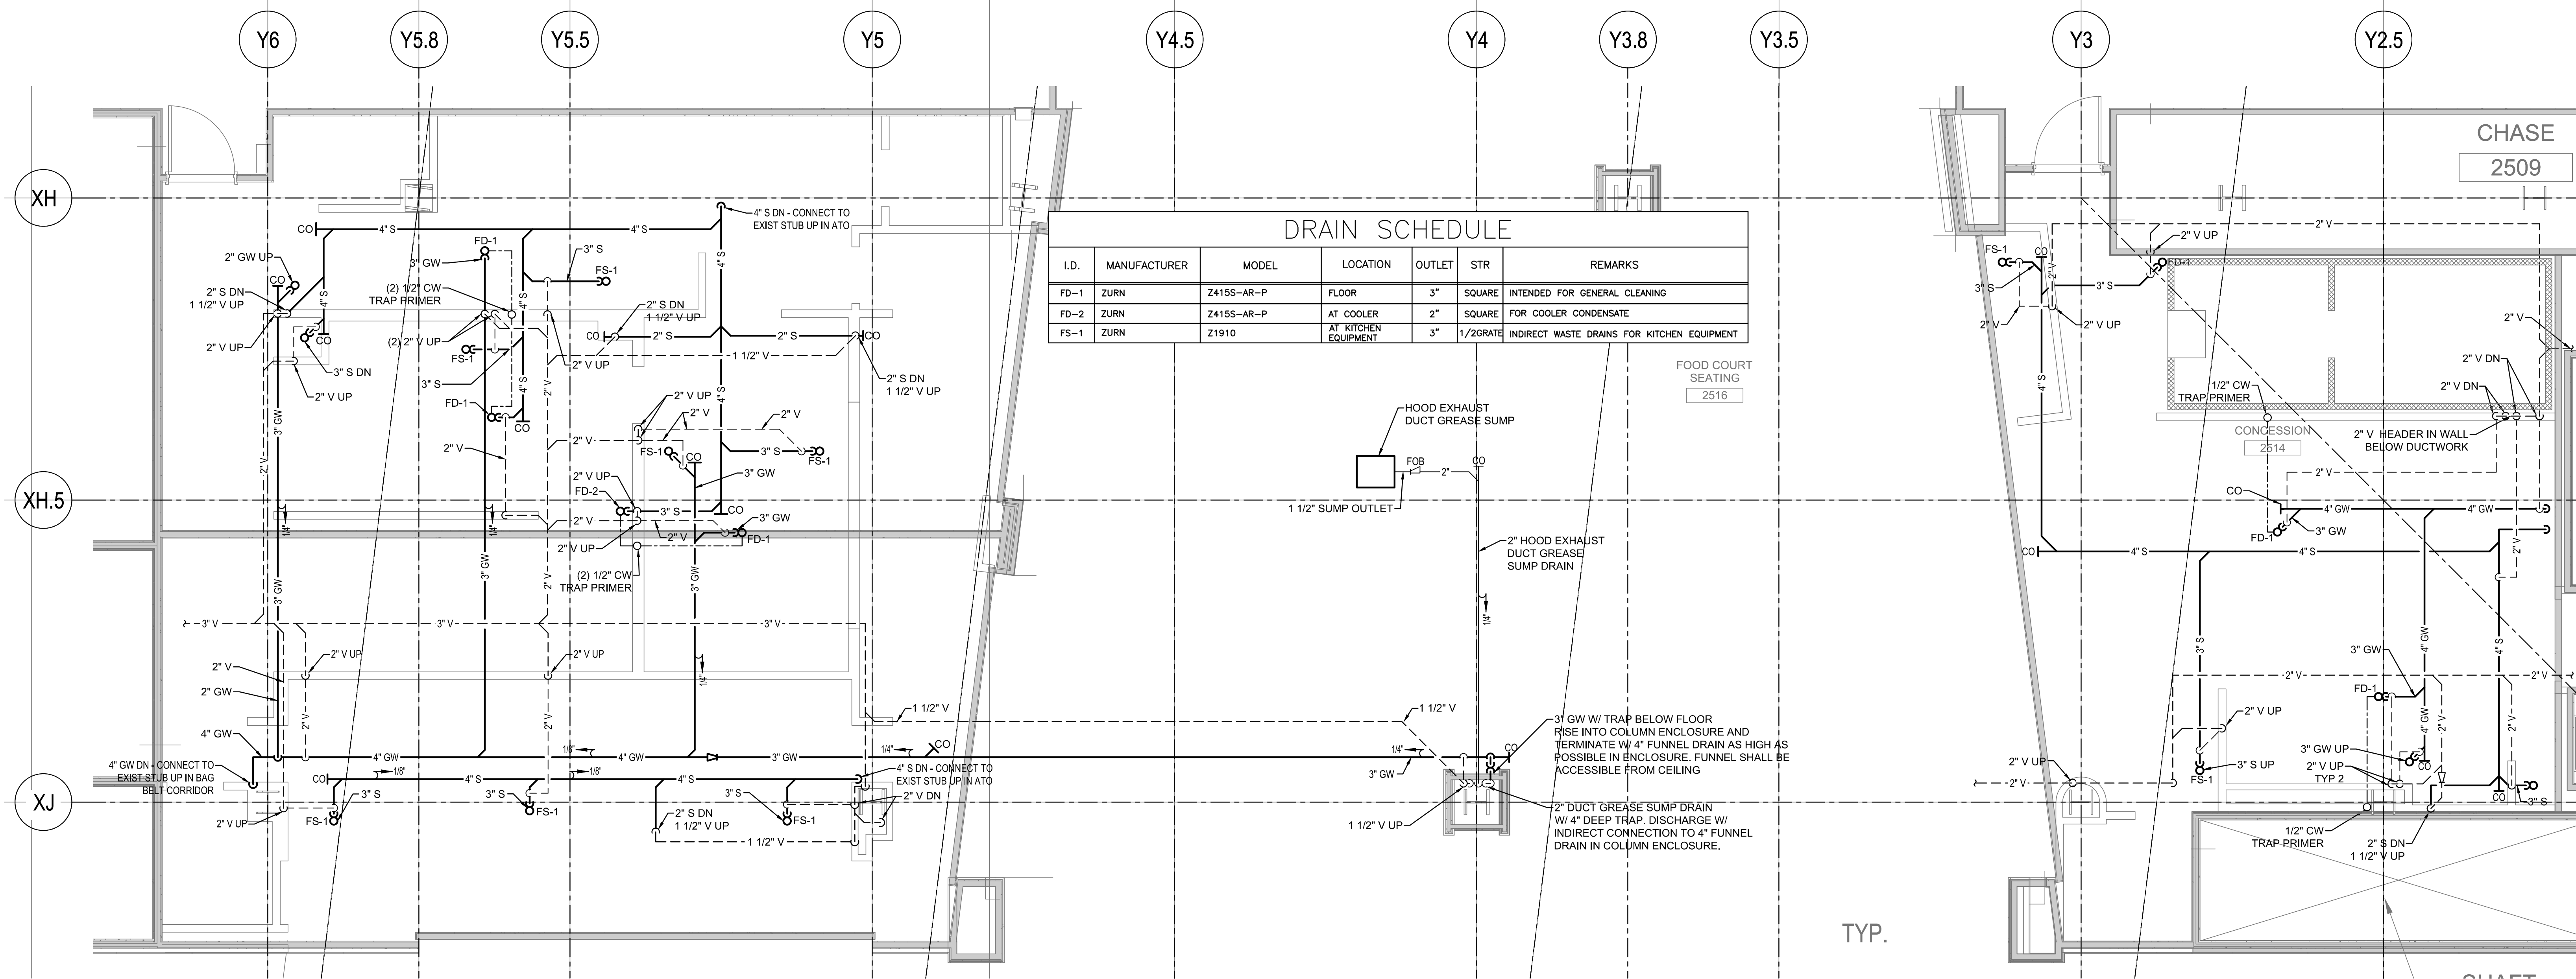

LEVEL 3 CONCESSIONS DRAIN, WASTE & VENT ENLARGED PLAN
SCALE: 1/4" = 1'-0"
1

I.D.	MANUFACTURER	MODEL	LOCATION	OUTLET	STR	REMARKS
FD-1	ZURN	Z4155-AR-P	FLOOR	3"	SQUARE	INTENDED FOR GENERAL CLEANING
FD-2	ZURN	Z4155-AR-P	AT COOLER	2"	SQUARE	FOR COOLER CONDENSATE
FS-1	ZURN	Z1910	AT KITCHEN EQUIPMENT	3"	1/2GRATE	INDIRECT WASTE DRAINS FOR KITCHEN EQUIPMENT

SHEET NOTES

01 EXISTING CONDITIONS PLANS FOR ROOMS WOMEN 1310 & MEN 1311 ARE TAKEN FROM STEVENS ARCHITECTS RECORD DRAWINGS, DATED 12/16/81. CONTRACTOR SHALL FIELD VERIFY EXISTING PIPING.

Portland International Jetport
1001 Westbrook Street
Portland, Maine 04102

Gensler

oest ASSOCIATES, INC.
engineers • architects • surveyors • construction managers

amec

343 Gorham Road, South Portland ME 04106
P: (207) 761-1770 F: (207) 774-1246 www.amec.com


THESE DRAWINGS ARE ISSUED FOR CONSTRUCTION AND REFLECT ALL AMEC ISSUED BULLETINS AND SKETCHES.

Issue	Date & Issue Description	By	Check
01	05/20/11	PWZ	JS
02	07/25/11	JS	PWZ
03	08/26/11	PWZ	JS
04	09/01/11	PWZ	JS

GENERAL NOTES

- A. FLOOR DRAIN AND DRAIN PENETRATIONS LOCATIONS INDICATED ON THIS SHEET ARE BASED ON LINDA BEAN AND BURGER KING DRAWINGS PROVIDED BY LLOYD ARCHITECTS TO TURNER CONSTRUCTION ON 05/17/2011.
- B. FIXTURE SCHEDULE SHOWN ON THIS PLAN PERTAINS TO THIS SHEET ONLY, AND IS BASED ON INFORMATION FROM DRAWINGS PROVIDED BY BUILDING ENGINEERING RESOURCES.

KEY PLAN

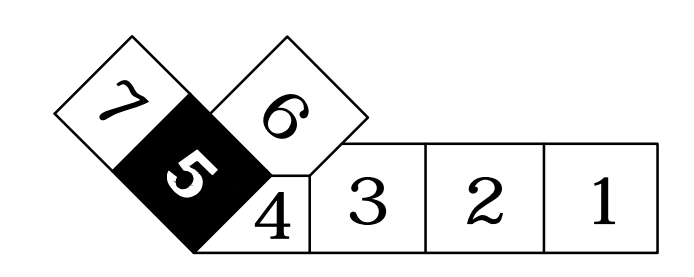

P08.02

©2009 Gensler