

Portland International Jetport

1001 Westbrook Street Portland, Maine 04102

Gensler

2020 K Street, NW
Suite 200
Washington, DC 20006
Telephone 202.721.5200
Facsimile 202.872.8587



343 Gorham Road, South Portland ME 04106


P: (207) 761-1770 F: (207) 774-1246 www.amec.com

THESE DRAWINGS ARE ISSUED FOR CONSTRUCTION AND REFLECT ALL AMEC

ISSUED BULLETINS AND SKETCHES.

	Issue	Date & Issue Description	Ву	Check
_	01	09/20/10	JDE	
		ADDED NEW SECTIONS		
145	02	09/01/11	JDE	
		ISSUED FOR CONSTRUCTION		

| | Seal/Signature

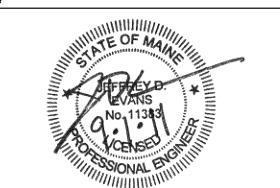

PWM Terminal Enhancement

Project Number

09.6395.000
CAD File Name
T: \5330101\SHEETS\S12.33.DWG

Description

FRAMING SECTIONS & DETAILS — LEVEL 4

Scale
AS NOTED

S12.33