



BLAIR COMPANIES
 ARCHITECTURAL LIGHTING
 SIGNS • FIXTURES • LIGHTING

address: 5107 Kissell Avenue
 Altoona PA 16601
 telephone: 814.949.8287

fax: 814.949.8293
 web: blaircompanies.com

project information

client: **FedEx Express-PMWR**
 address: 261 Yellowbird Road
 Portland, ME 04102


store #: _____
 m number: 62615_16
 date: 04/06/16
 rendered: RD
 file name: FCE 62615_16
 category: _____

revisions _____

sign code: _____


These drawings are not for construction. The information contained herein is intended to express design intent only.

This original design is the sole property of the Blair Companies, it cannot be reproduced, copied or exhibited in whole or part, without first obtaining written consent from the Blair Companies.

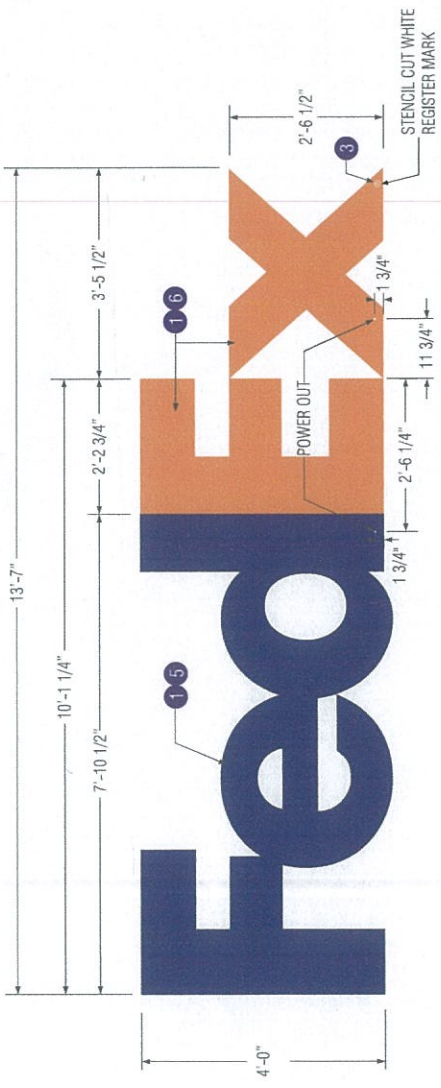

VIEW OF COMPLETED SIGN

SCALE: 1/2" = 1'

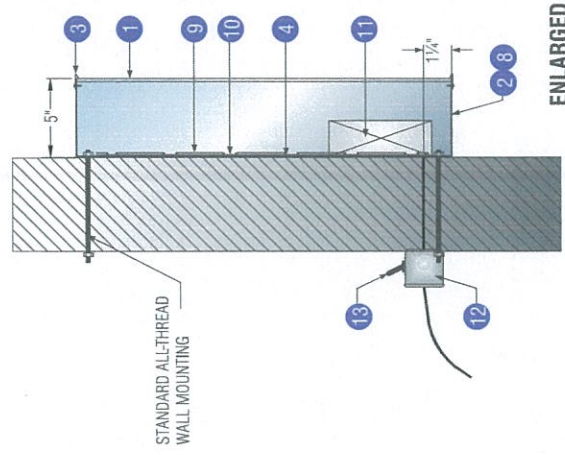

ENLARGED SECTION VIEW

SPECIFICATION:

1. 150" x 100" x 400" WHITE #302 SG POLYCARBONATE REEL / FACES
2. .063" x 5.33" WHITE/WHITE ALUMINUM COIL *270° / RETURNS
3. 1" JEWELITE METALLIC SILVER 150° REEL
4. .063" x 4" x 8" MILL FINISH ALUMINUM / BACK
5. PURPLE VINYL TRANSLUCENT *FEDERAL EXPRESS-1ST LAYER, 1ST SURFACE
6. ORANGE VINYL TRANSLUCENT *FEDERAL EXPRESS-1ST LAYER, 1ST SURFACE *FEDEX - 1ST LAYER, 1ST SURFACE
7. WHITE VINYL DIFFUSER FILM 3635-70 3M 60" x 50 YARDS TRANSLUCENT-2 LAYERS, 2ND SURFACE
8. PAINT MATTHEWS MP18091 FEDEX PLATINUM
9. GE LED Power Strip GEWHSSP3-65K
10. Led Wire Clip Alliance * WCA0033A
11. GEPS12-60 Power Supply
12. 2" x 4" HANDY BOX and LID
13. 20 AMP TOGGLE SWITCH AND BOOT

*2 FedEx midsize
 per Bestline
 Power*

SIGN 1

CHANNEL LETTERS (E502E)