


GRANT HAYS
ASSOCIATES


ARCHITECTURE & INTERIOR DESIGN
P.O. BOX 6179 FALMOUTH MAINE 04105
207.871.5900 www.granthays.com

JCAL

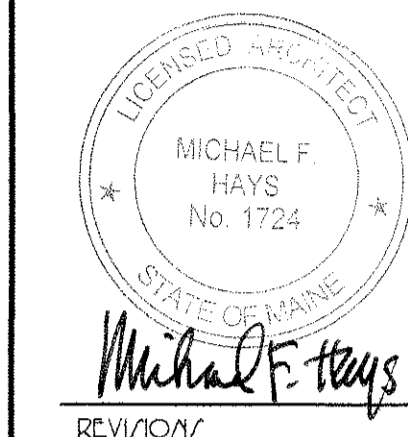

REVISION

DRAWING NAME

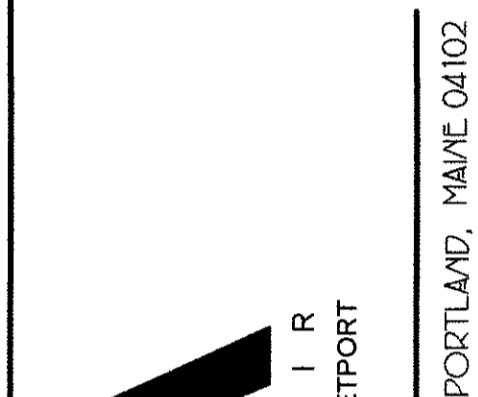

NEA
NORTHEAST AIR
PORTLAND INTERNATIONAL JETPORT

PORTLAND, MAINE 04102

1011 WESTBROOK STREET

SHEET

PHASE I
VESTIBULE &
CANOPY
SECTIONS

DATE
14 DEC '15


SCALE
AS NOTED

DRAWN
MFH/mgk


JOB NO.
150655

SHEET
A10

COPYRIGHT
REPRODUCTION OR SALE OF THIS
DOCUMENT WITHOUT WRITTEN
PERMISSION FROM GRANT HAYS
ASSOCIATES IS PROHIBITED.

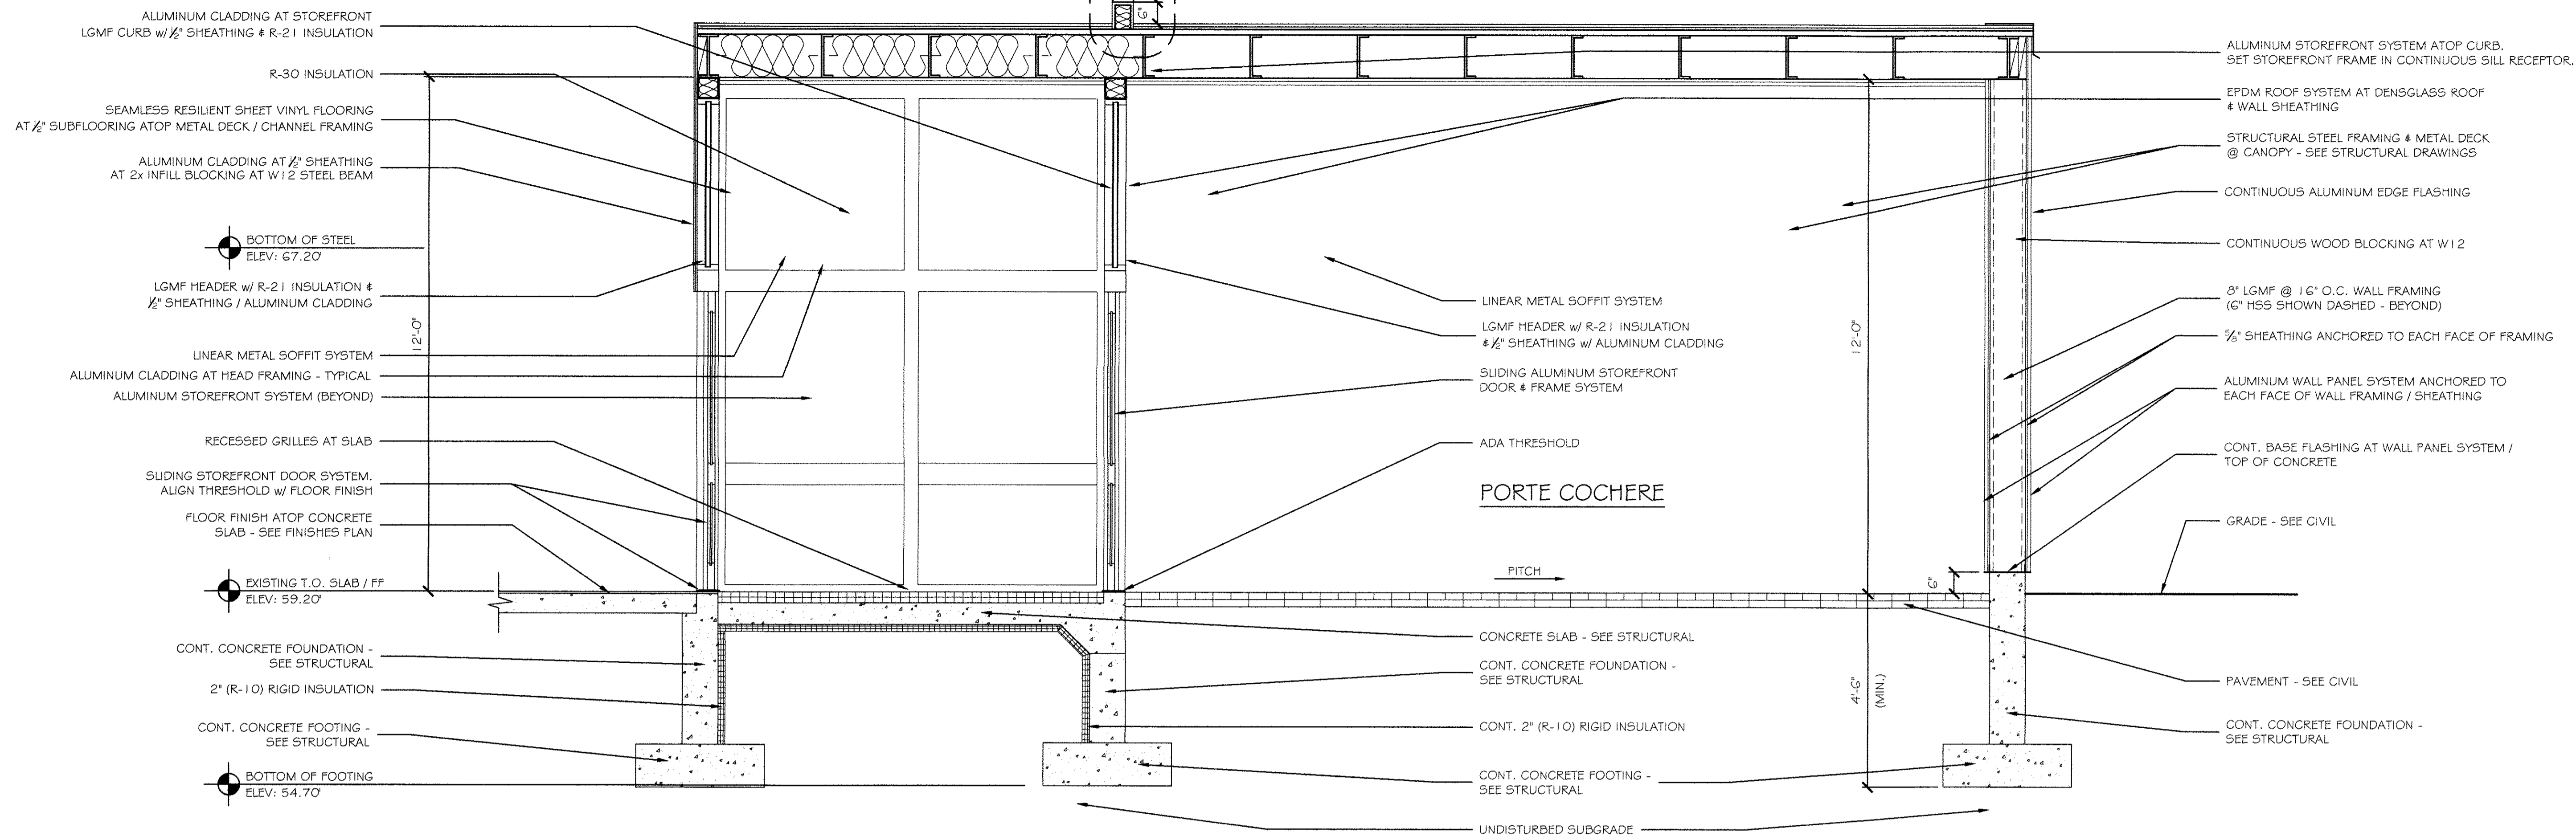

B BUILDING SECTION AT VESTIBULE [T02] & PORTE COCHERE
SCALE: 1/2" = 1'-0"

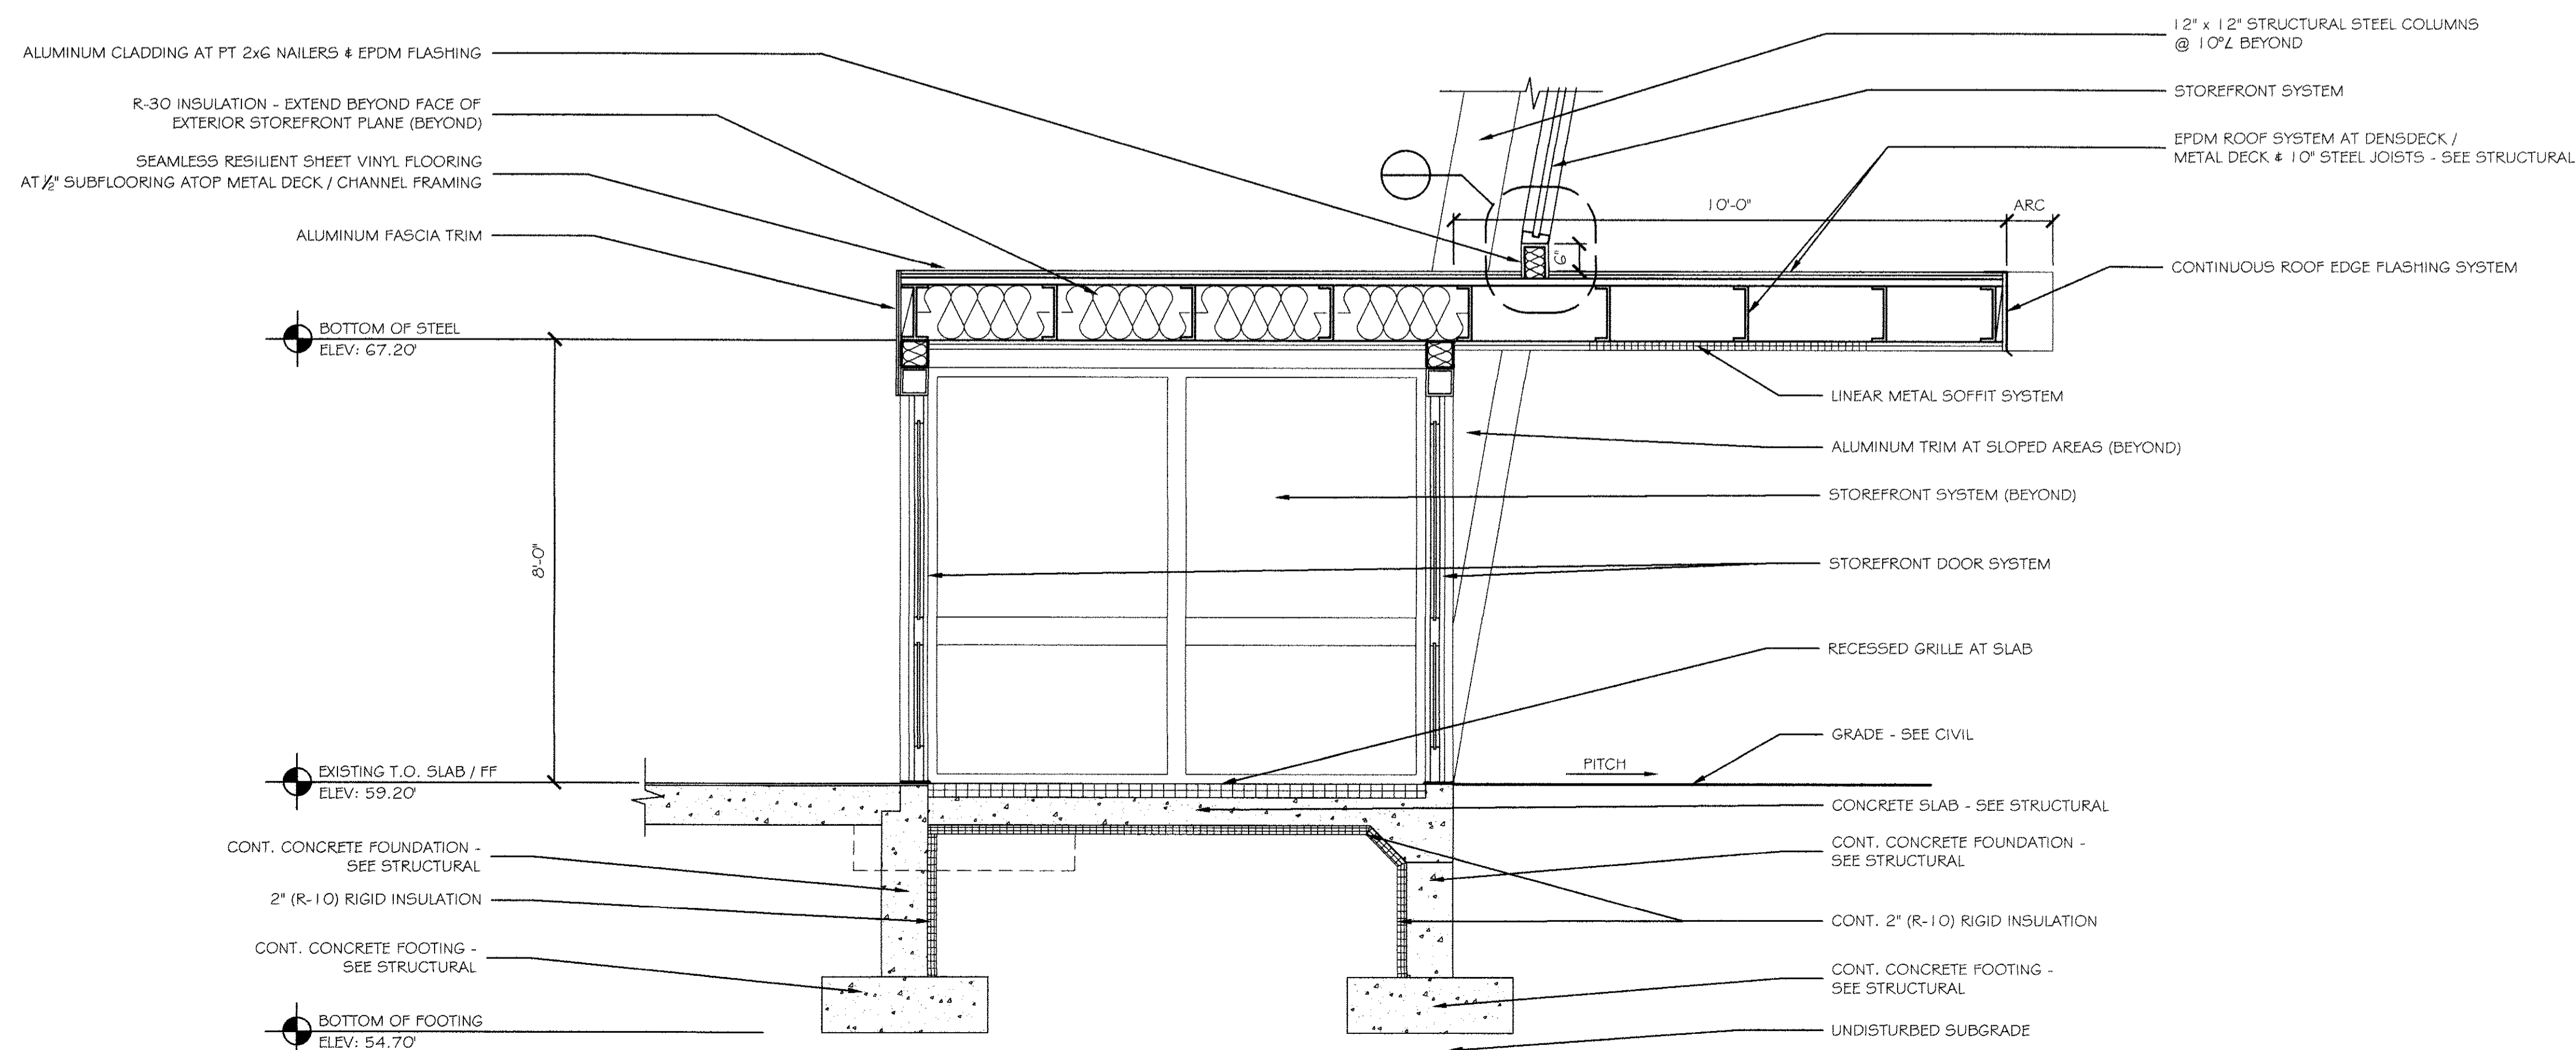

C BUILDING SECTION AT VESTIBULE [T03]
SCALE: 1/2" = 1'-0"