


GRANT HAYS
ASSOCIATES


ARCHITECTURE & INTERIOR DESIGN
P.O. BOX 6179 FALMOUTH MAINE 04105
207.871.5900 www.granthays.com

JCAL

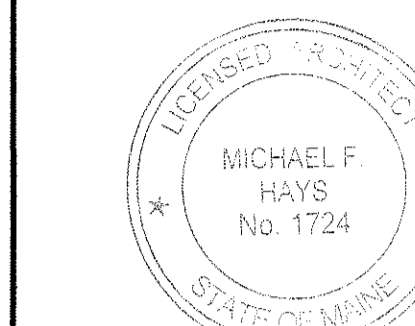

Michael F. Hays
REV: 10/17

DRAWING NAME

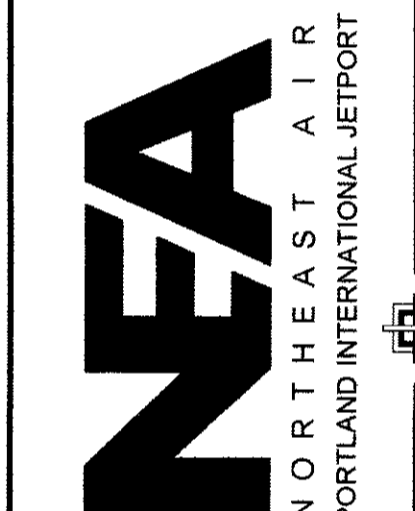

1011 WETBROOK TRILET
PORTLAND, MAINE 04102


SHEET

PHASE I
BUILDING
SECTION

DATE 14 DEC '15
SCALE AS NOTED
DRAWN MFF/mgk
JOB NO. 150655

SHEET A11

COPYRIGHT REPRODUCTION OR REV. OF THIS DOCUMENT WITHOUT WRITTEN PERMISSION FROM GRANT HAYS ASSOCIATES IS PROHIBITED.

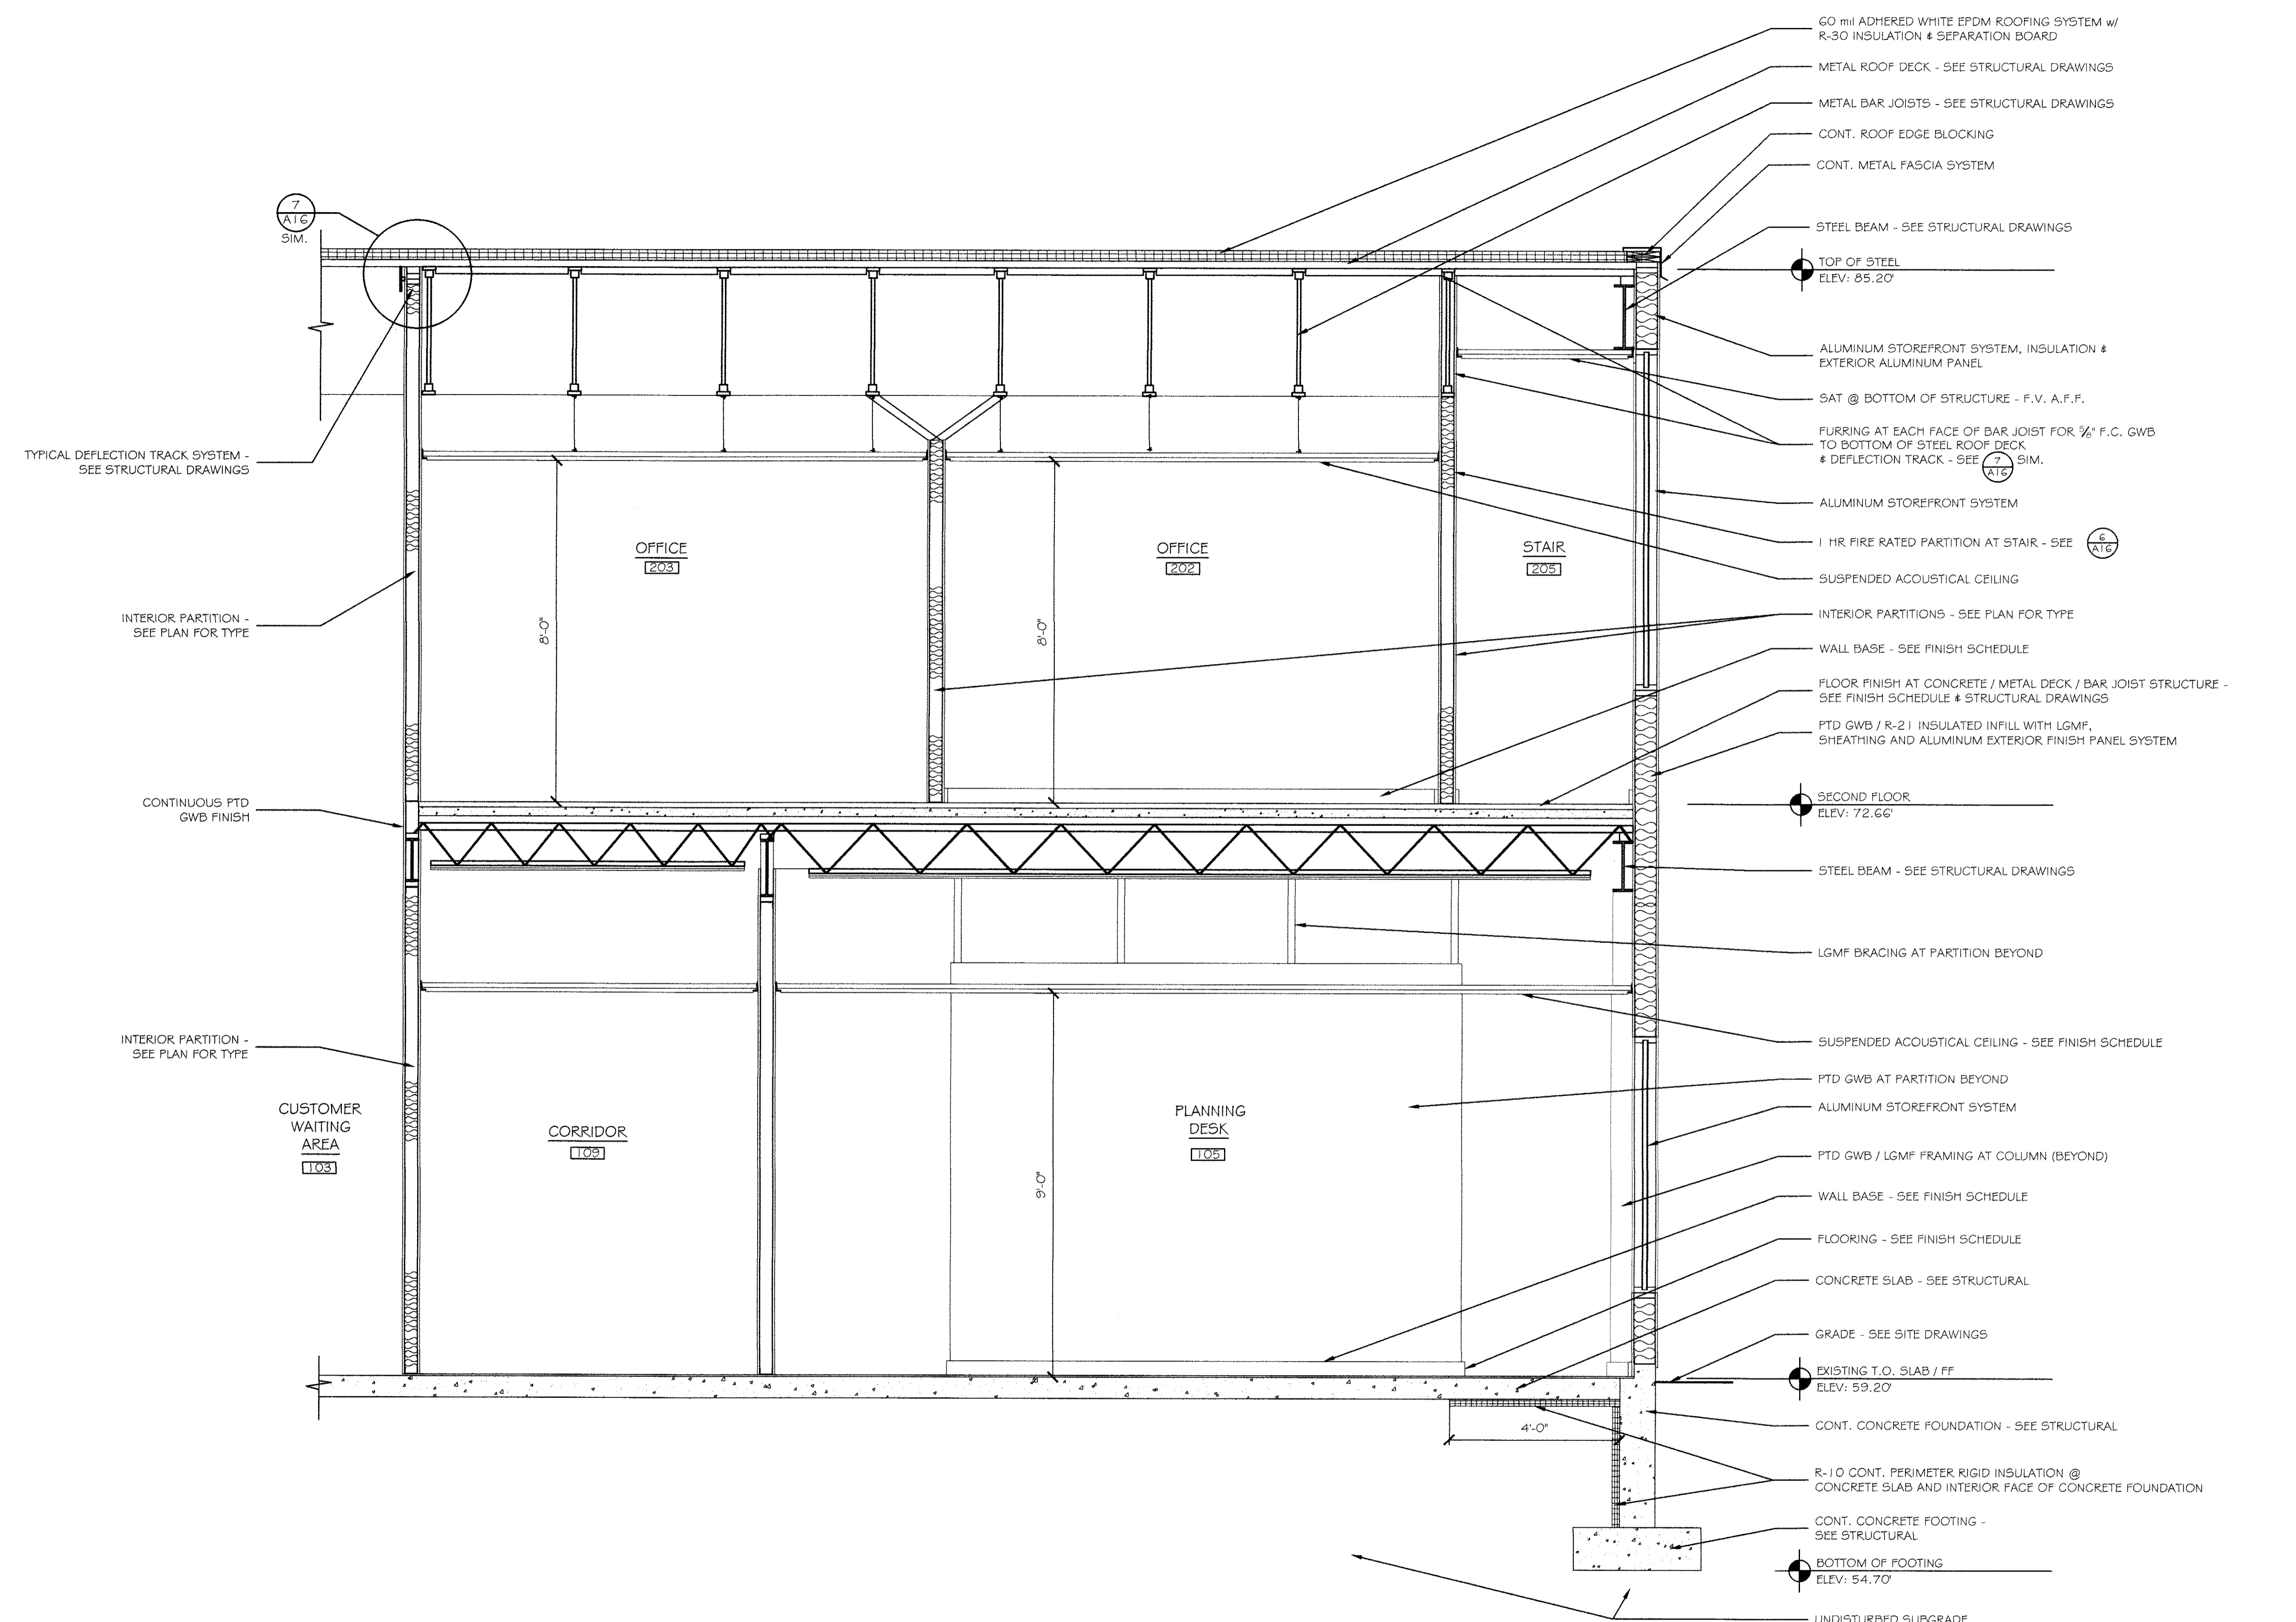

D BUILDING SECTION AT PLANNING DESK 105 & OFFICES 202 / 203

SCALE: 1/2" = 1'-0"