

GRANT HAYS ASSOCIATES
 ARCHITECTURE & INTERIOR DESIGN
 P.O. BOX 6179 FALMOUTH MAINE 04105
 207.871.5900 www.granthays.com

REVISIONS
 1
 2
DRAWING NAME
 PORTLAND, MAINE 04102
 1011 W. BROOK STREET

NEA
 NORTH EAST AIR
 PORTLAND INTERNATIONAL AIRPORT

PHASE I
 WINDOWS

DATE: 14 DEC '15
 SCALE: AS NOTED
 DRAWN: MFH/mgk
 JOB NO.: 150655
 SHEET: A14

COPYRIGHT REPRODUCTION OR REUSE OF THIS DOCUMENT WITHOUT WRITTEN PERMISSION FROM GRANT HAYS ASSOCIATES IS PROHIBITED.


WINDOW SCHEDULE

ABBREVIATIONS

AL	ALUMINUM	MTL	METAL
CLT	CASSETTE	TEMP	TEMPERED
DH	DOUBLE HUNG	WGL	WIRE GLASS
E	EXISTING	WG	WOOD
FIX	FIXED SASH	W/	WITH
INSUL	INSULATED		

NO.	TYPE	MANUFACTURER		NOMINAL SIZE		DETAILS					REMARKS	
		MFGR	MODEL	WIDTH	HEIGHT	HEAD	JAMB	SILL	MUNT	MULL		
A	FIXED	ALUMINUM	6" T-BREAK	6'-0"	4'-0"							* F.V. - EXISTING R.O.
B	FIXED	ALUMINUM	6" T-BREAK	12'-0"	6'-0"							
C	FIXED	ALUMINUM	6" T-BREAK	6'-8"	6'-0"						4'-4"	* TRANSOM @ VESTIBULE 101
D	FIXED	ALUMINUM	6" T-BREAK	20'-0"	6'-0"							
E	EXISTING	E	E	E	E	E	E	E	E	E	E	PAINT EXTERIOR FRAMES
F	FIXED	ALUMINUM	6" T-BREAK	16'-0"	6'-0"							
G	FIXED	ALUMINUM	4" STANDARD	1'-10"	1'-10"							FLAT WINDOW @ RADIUS WALL
H	FIXED	ALUMINUM	4" STANDARD	4'-0"	8'-0"							
I	FIXED	ALUMINUM	4" STANDARD	4'-0"	8'-0"							1 HR FIRE RATED (ALT = H.M.)
J	FIXED	ALUMINUM	4" STANDARD	4'-0"	4'-0"							

1	EXTERIOR WINDOW HEAD	3" = 1'-0"	2	EXTERIOR WINDOW JAMB	3" = 1'-0"	3	EXTERIOR WINDOW SILL	3" = 1'-0"
4	EXTERIOR WINDOW MULLION	3" = 1'-0"	5	EXTERIOR WINDOW MUNTIN (TRANSOM)	3" = 1'-0"	6	EXTERIOR WINDOW JAMB - VESTIBULE	3" = 1'-0"
7	INTERIOR WINDOW HEAD	3" = 1'-0"	8	INTERIOR WINDOW JAMB	3" = 1'-0"	9	INTERIOR WINDOW SILL	3" = 1'-0"
10	INTERIOR FIRE RATED WINDOW HEAD	3" = 1'-0"	11	INTERIOR FIRE RATED WINDOW JAMB	3" = 1'-0"	12	INTERIOR FIRE RATED SILL	3" = 1'-0"

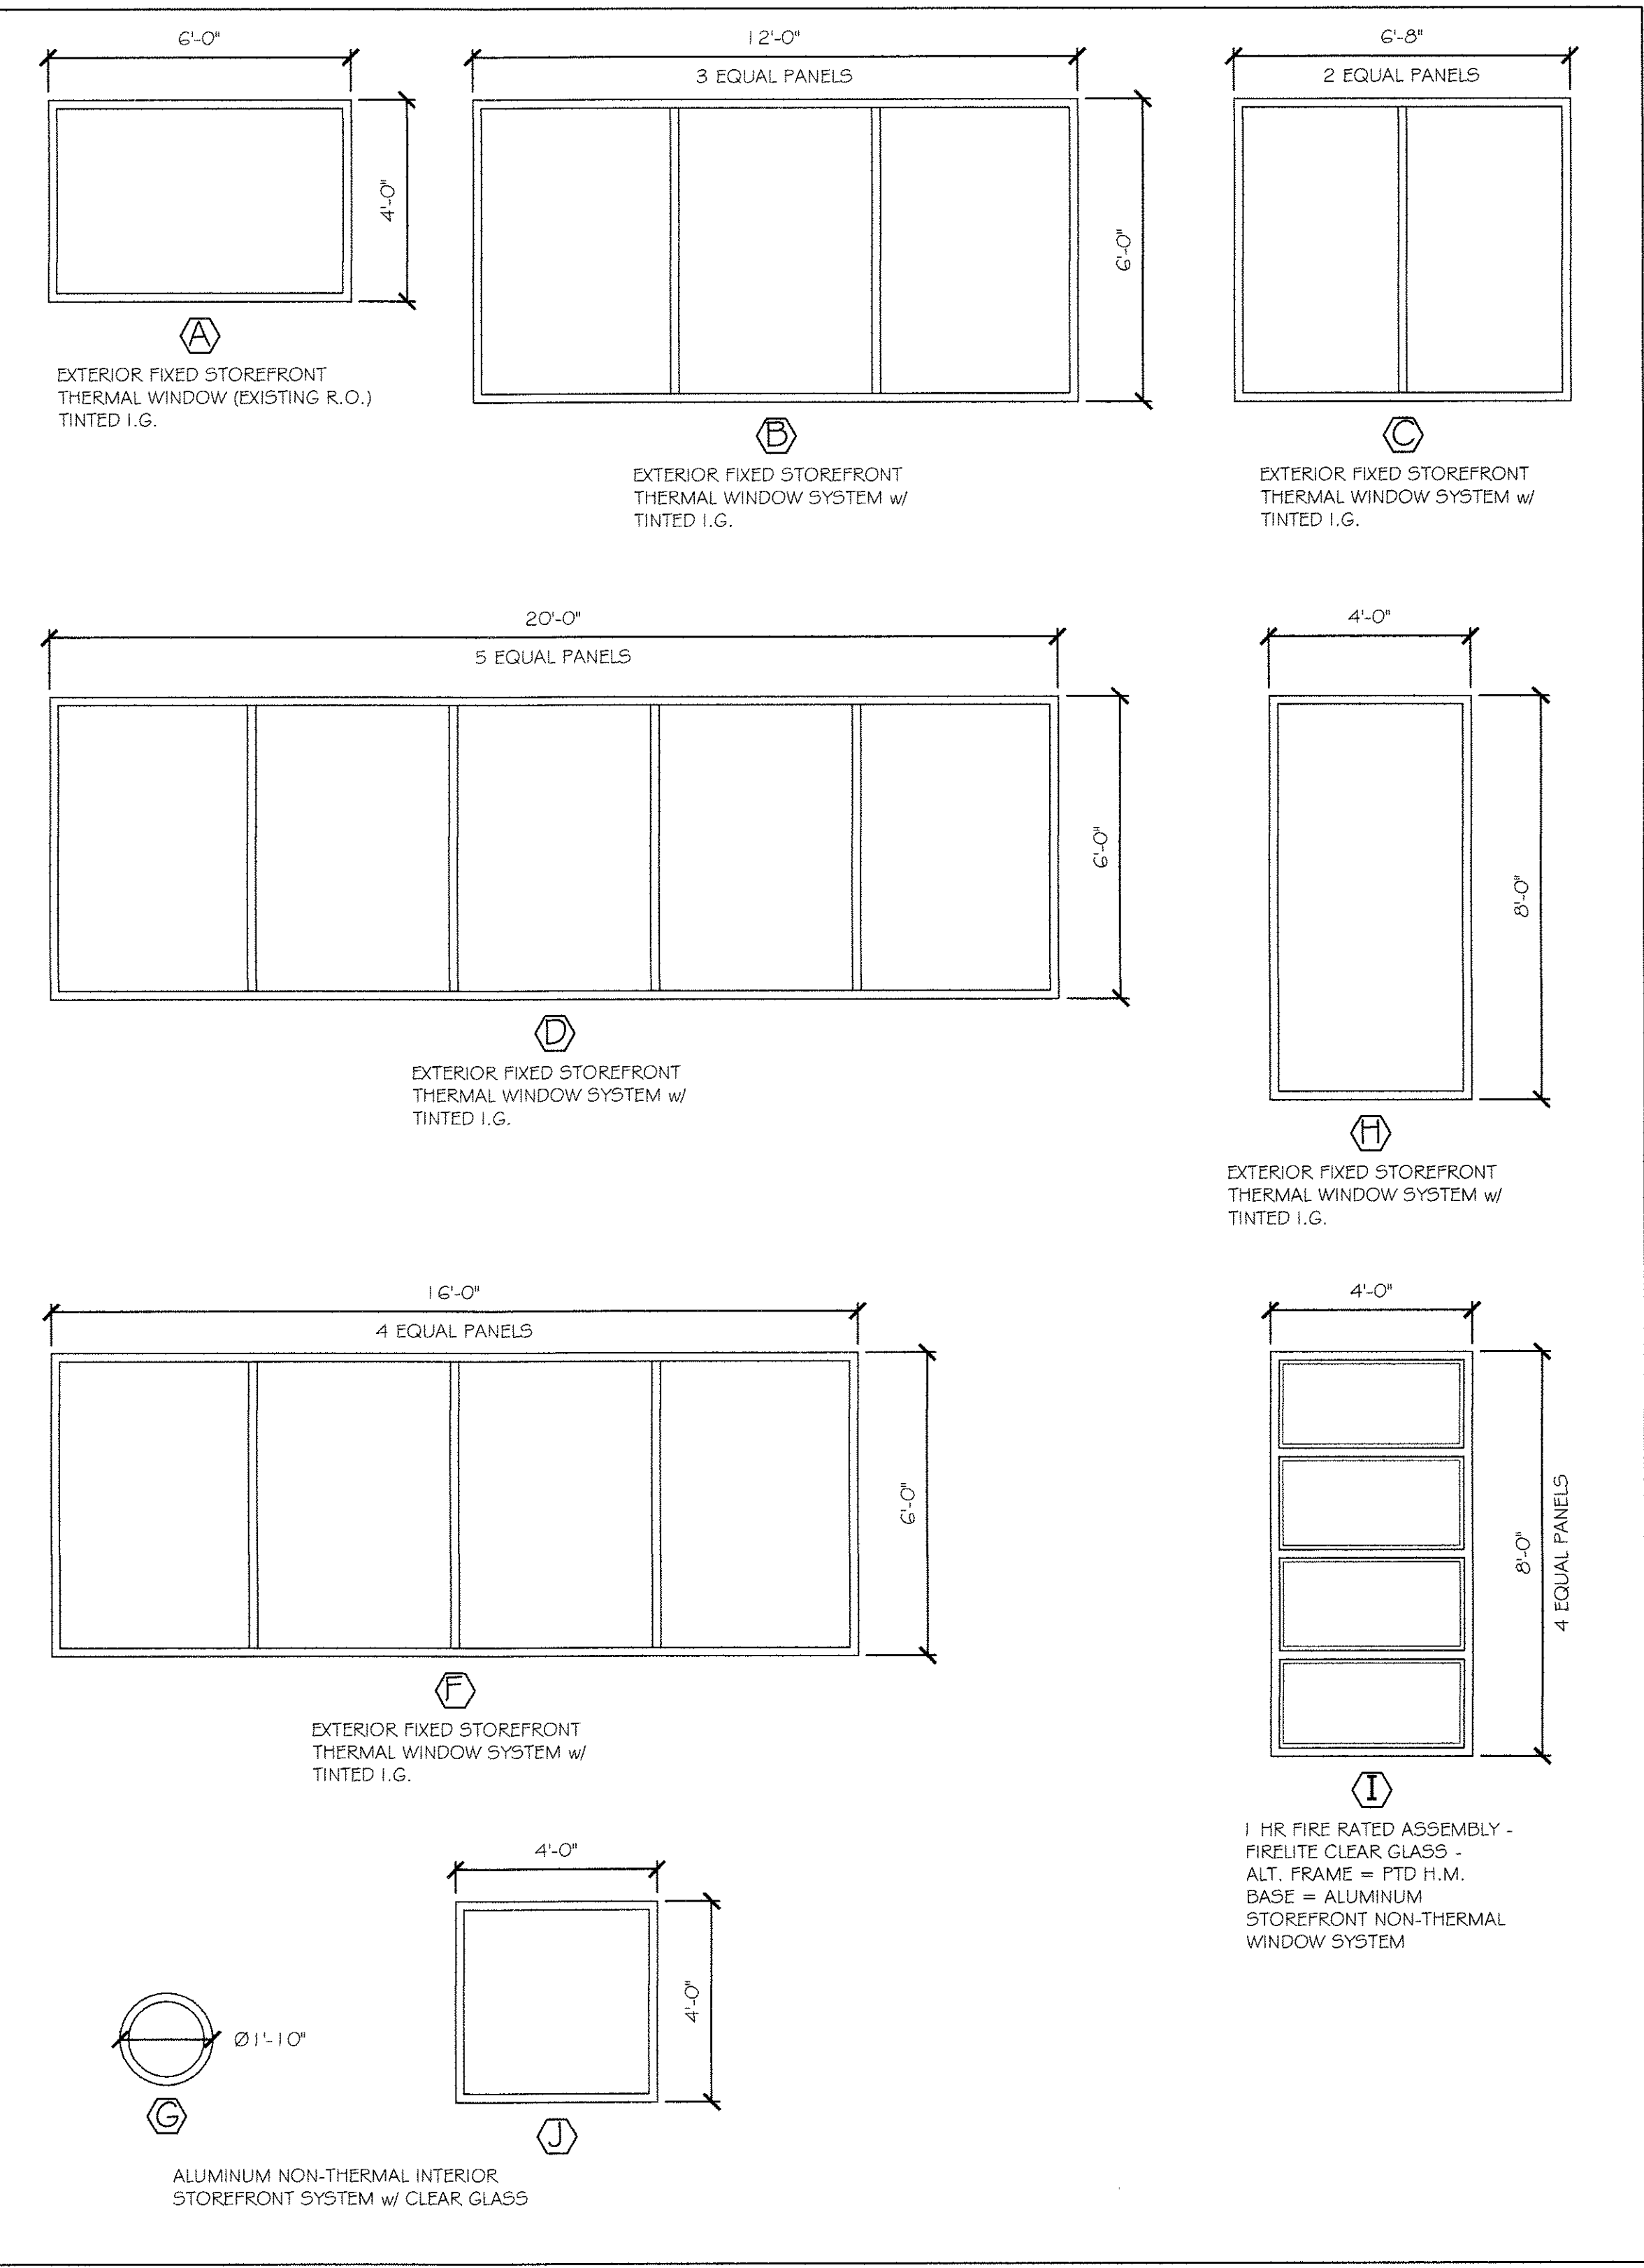

FRAME TYPES
 3/8" = 1'-0"