



FURNITURE LEGEND

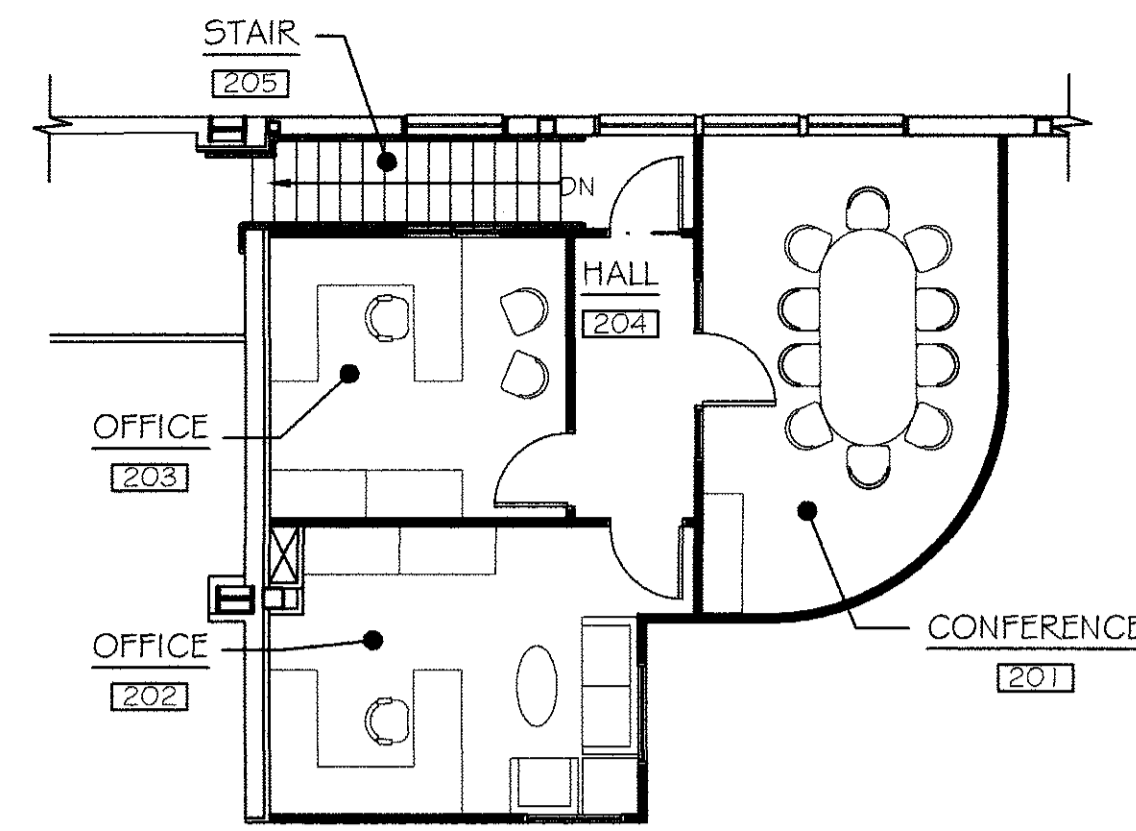

OFFICES ABOVE PILOT'S SUITE

SCALE: 1/8" = 1'-0"

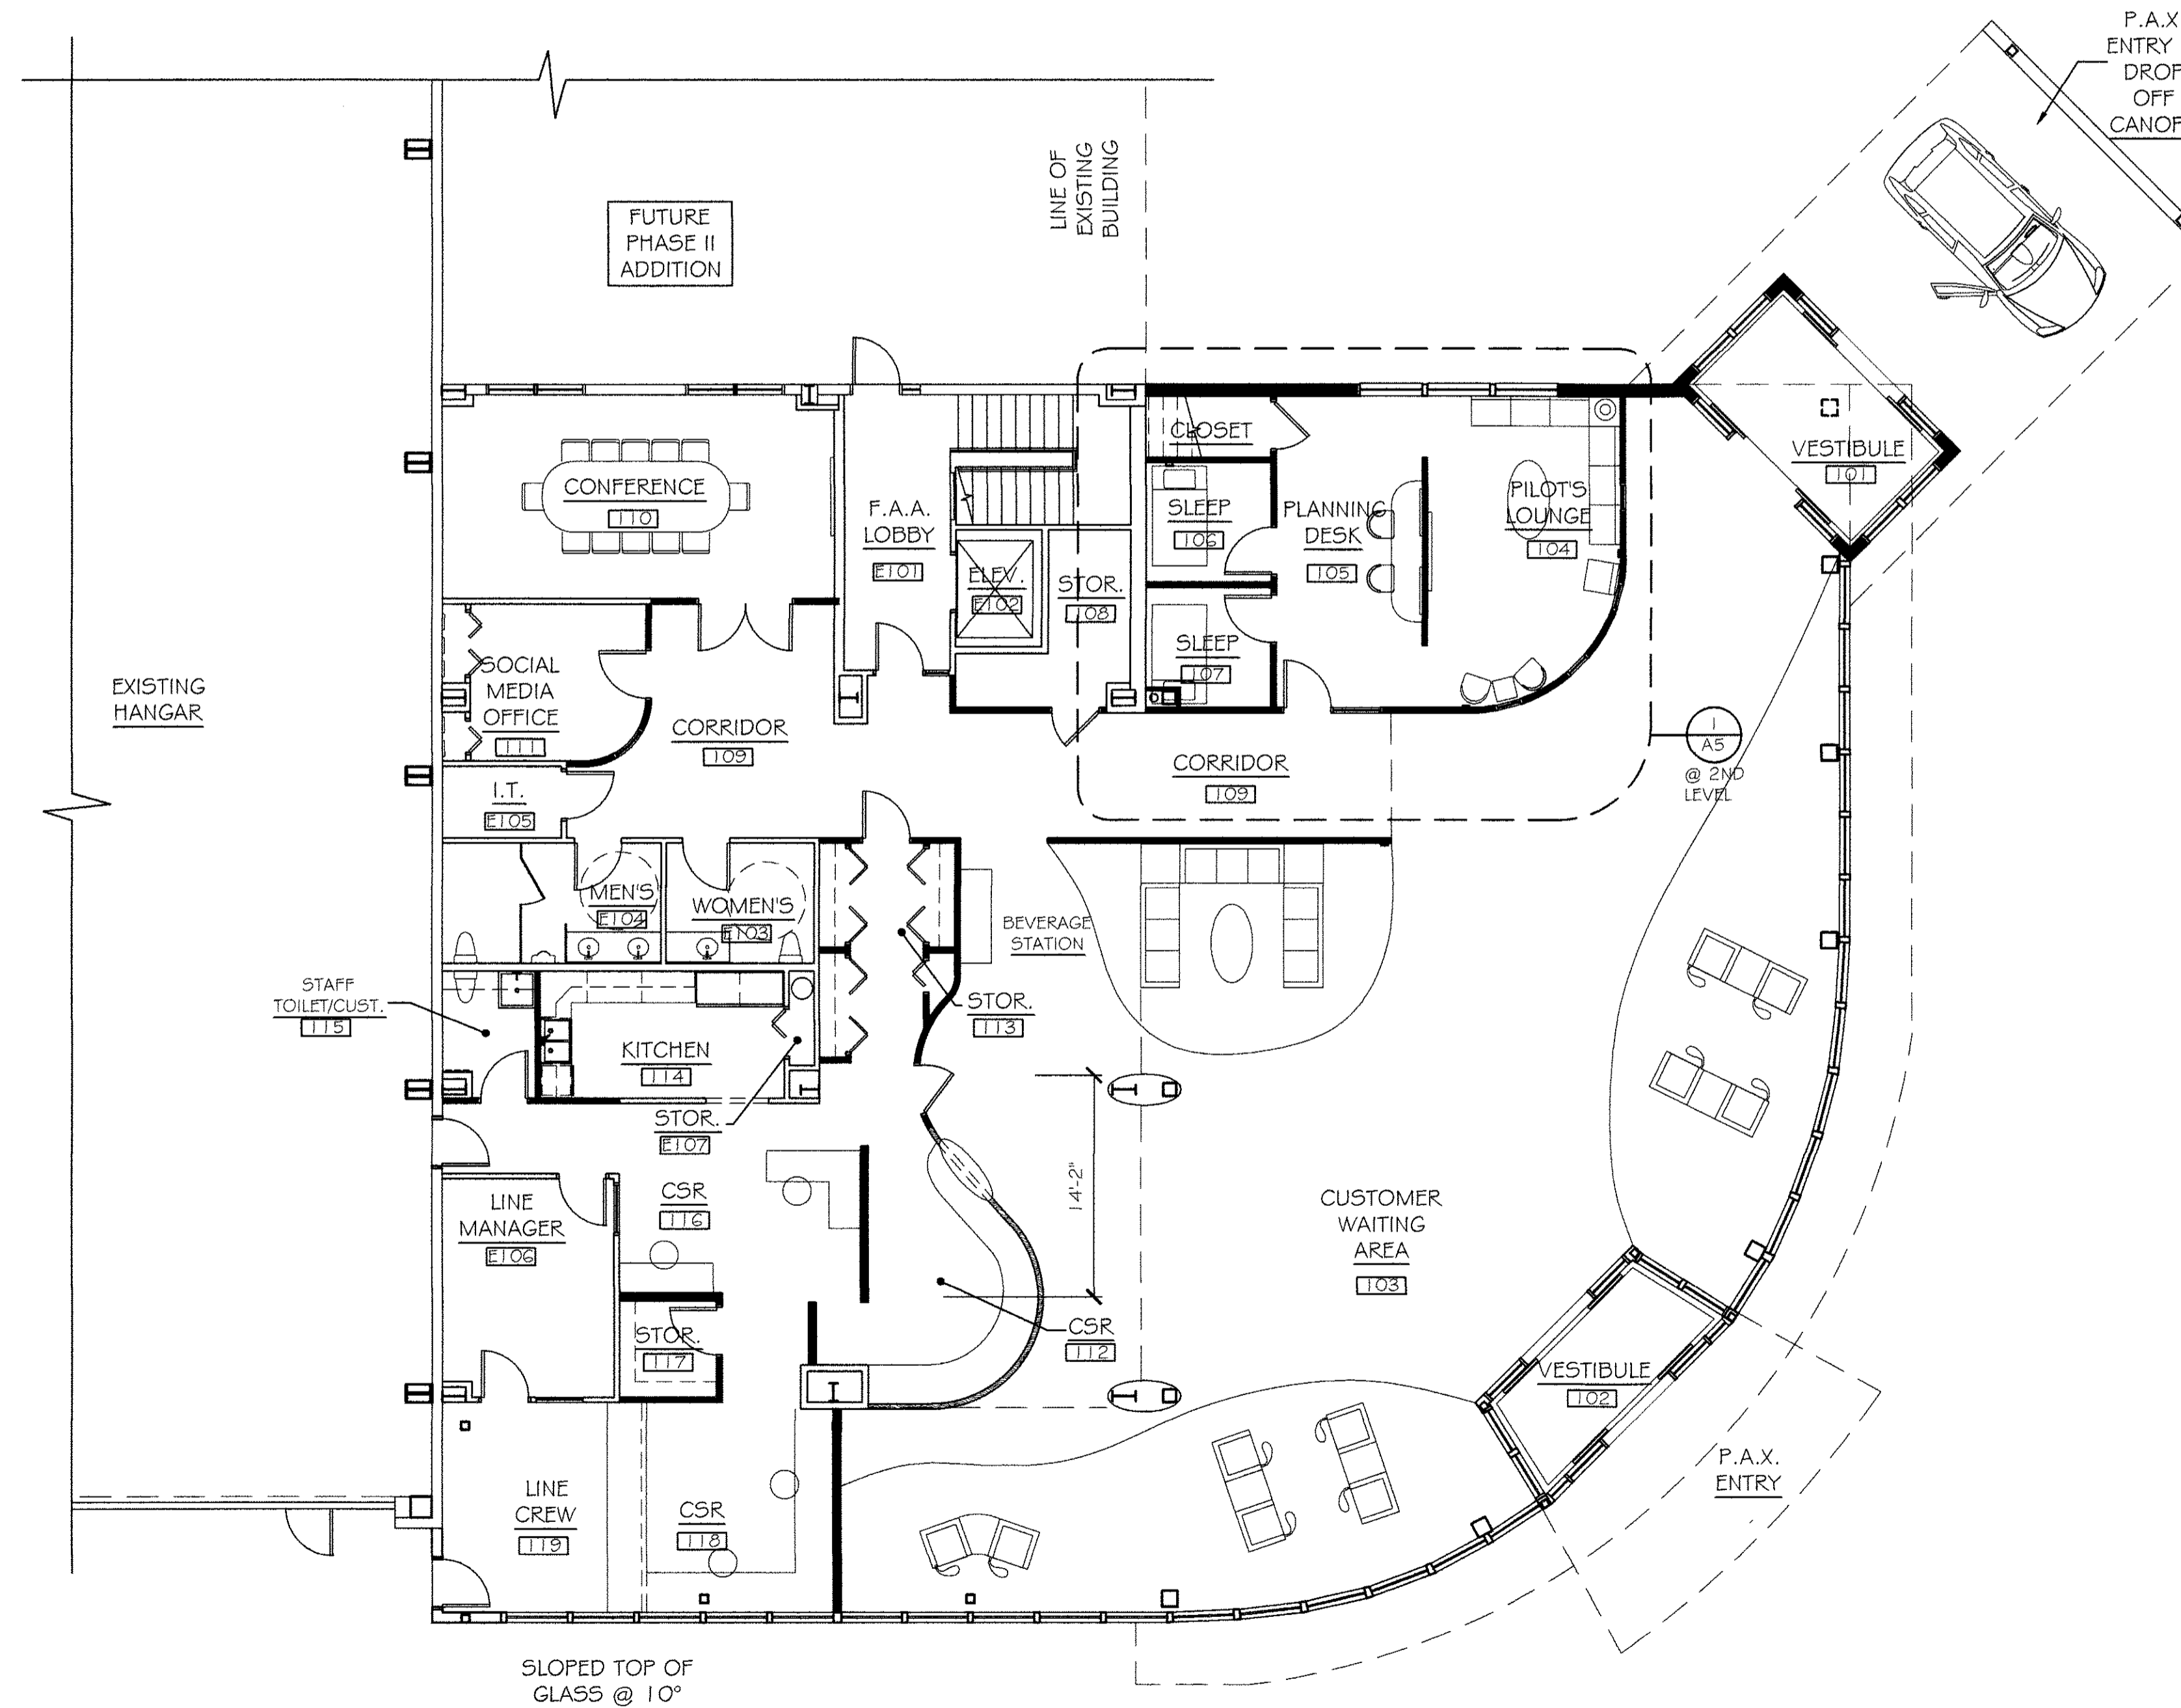


SLOPED TOP OF GLASS @ 10°

FURNITURE PLAN

SCALE: 1/8" = 1'-0"




PARTITION LEGEND	
	EXISTING
	PHASE I

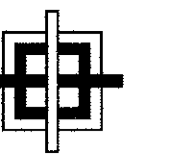

GRANT HAYS ASSOCIATES

ARCHITECTURE & INTERIOR DESIGN
P.O. BOX 6179 FALMOUTH MAINE 04105
207.871.5900 www.granthays.com

/CAL

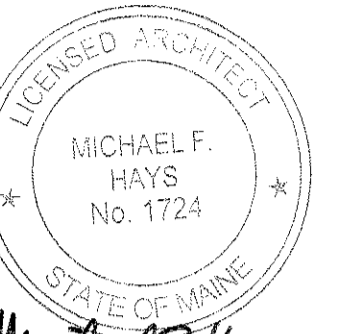

Michael F. Hays
REV/10/15

DRAWING NAME



/MEET

PHASE I
FURNITURE PLAN

DATE 14 DEC '15

SCALE 1/8" = 1'-0"

DRAWN BY BGH/mgk

JOB NO. 150655

/MEET A5

COPYRIGHT REPRODUCTION OR RESALE OF THIS DOCUMENT WITHOUT WRITTEN PERMISSION FROM GRANT HAYS ASSOCIATES IS PROHIBITED.