


N:\Projects\2015\15028 - Northeast Air Terminal Building\03 Drawing Files\2015\15028M.dwg Dec 14, 2015 5:08pm

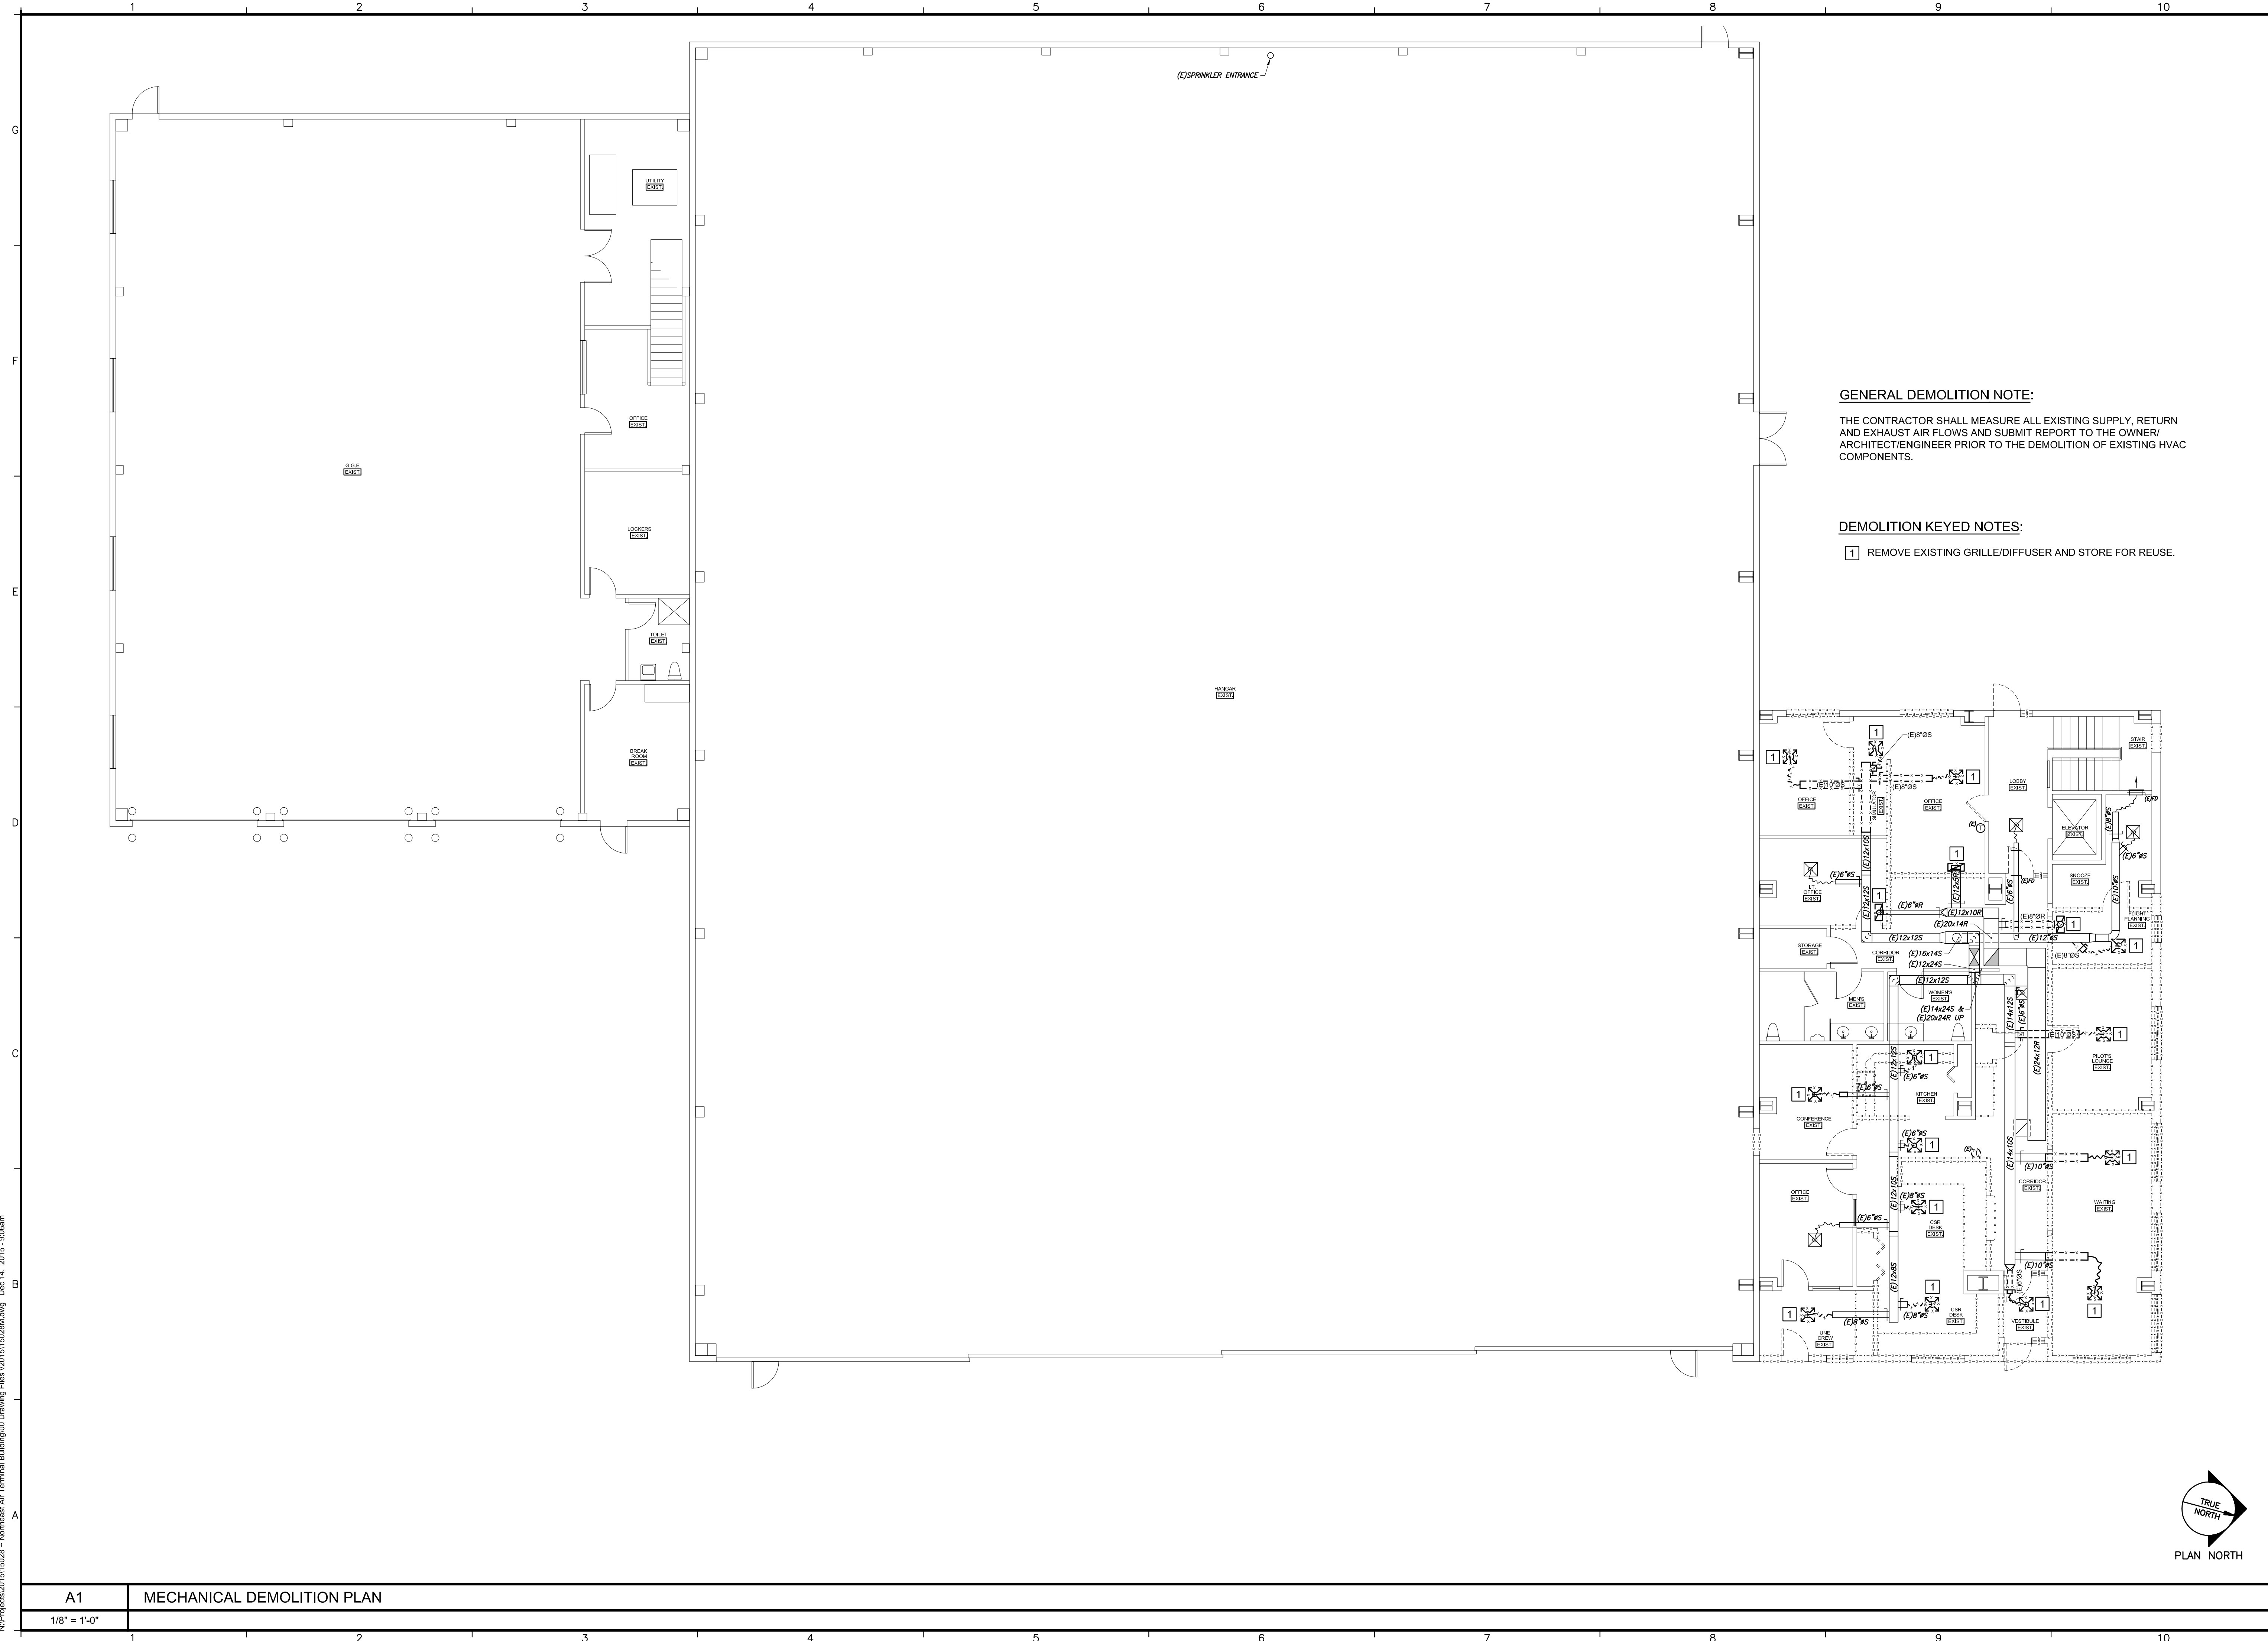


(E)SPRINKLER ENTRANCE

HANGAR

GENERAL DEMOLITION NOTE:
 THE CONTRACTOR SHALL MEASURE ALL EXISTING SUPPLY, RETURN AND EXHAUST AIR FLOWS AND SUBMIT REPORT TO THE OWNER/ ARCHITECT/ENGINEER PRIOR TO THE DEMOLITION OF EXISTING HVAC COMPONENTS.

DEMOLITION KEYED NOTES:
 1 REMOVE EXISTING GRILLE/DIFFUSER AND STORE FOR REUSE.

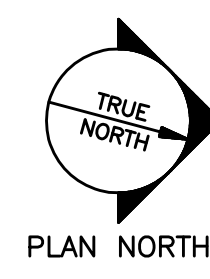

Date:	-
Drawn By:	REW
Checked By:	HAG
Project Mgr:	WPF
Project No.:	15028
Card File:	15028M.DWG
Graphic Scale:	0 1'

MECHANICAL DEMOLITION PLAN

NEA NORTHEAST AIR
 PORTLAND INTERNATIONAL JETPORT
 1011 WESTBROOK STREET
 PORTLAND, MAINE 04102

© COPYRIGHT 2015 ALLIED ENGINEERING, INC.

GRANT HAYS ASSOCIATES
 ARCHITECTURE & INTERIOR DESIGN
 P.O. BOX 6179 FALMOUTH MAINE 04105
 207.871.9500 www.granthays.com

Allied Engineering
 Structural Mechanical Electrical Commissioning

160 Veranda Street
 Portland, Maine 04103
 T: 207.221.2260
 F: 207.221.2266
 Web: www.allied-eng.com

A1 MECHANICAL DEMOLITION PLAN
 1/8" = 1'-0"

MD-1

90% PRICING SET ~ 14 DECEMBER 2015 ~ NOT FOR CONSTRUCTION