


N:\Projects\2015\15028 - Northeast Air Terminal Building\00 Drawing Files\201515028S.rvt

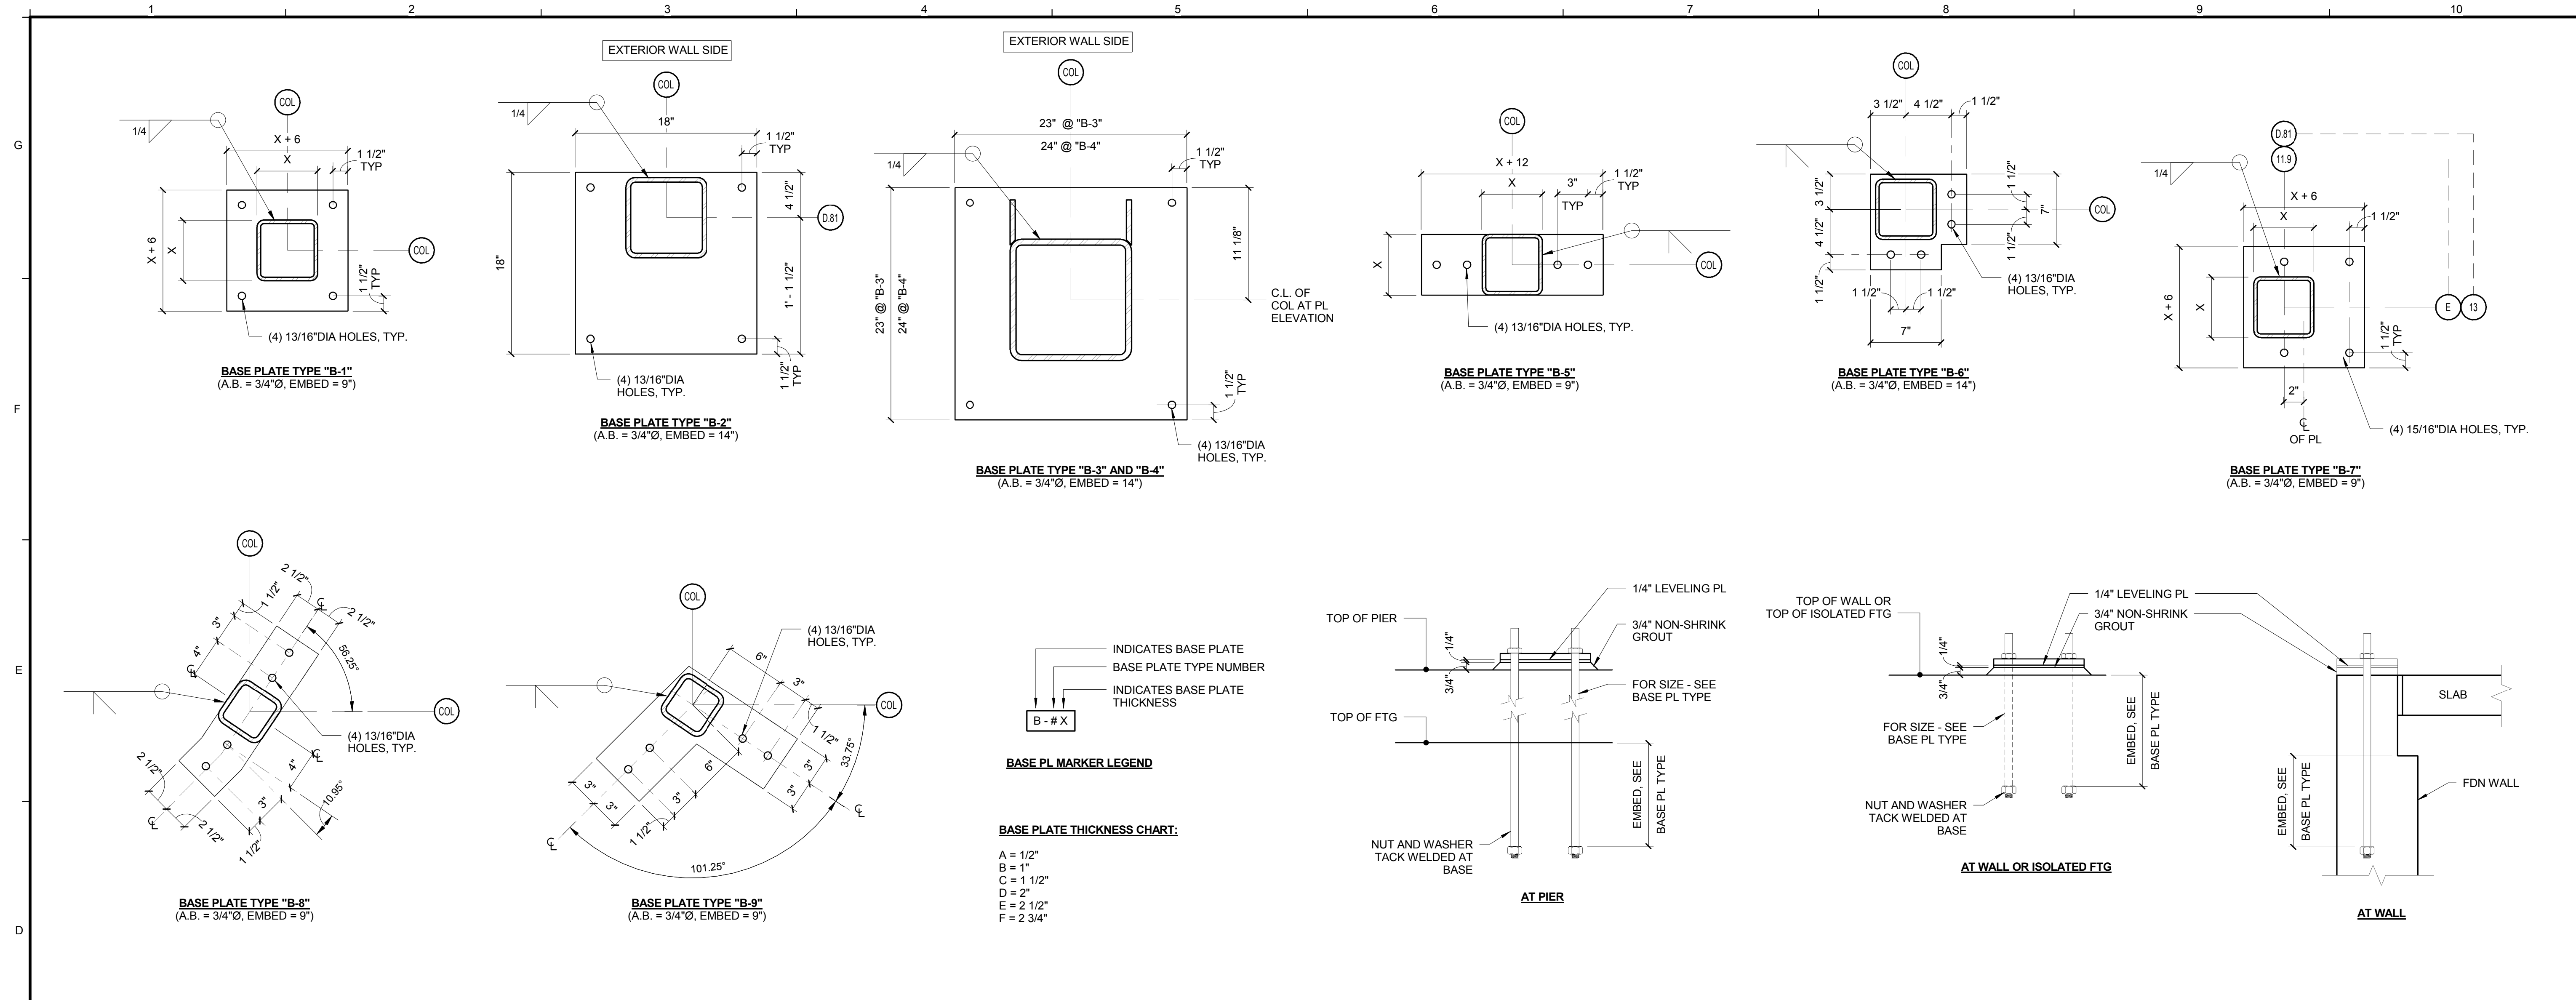

|                |                  |
|----------------|------------------|
| D1             | BASE PLATE TYPES |
| 1 1/2" = 1'-0" |                  |

**STRUCTURAL - BASE PLATE TYPES AND ENLARGED PLAN VIEWS**

**NFA** NORTHEAST AIR  
PORTLAND INTERNATIONAL AIRPORT  
1011 WESTBROOK STREET PORTLAND, MAINE 04102

**SB-200**

**95% CD SET ~ 14 DECEMBER 2015 ~ NOT FOR CONSTRUCTION**

Date: -  
Drawn By: PED  
Checked By: JPM  
Project Mgr: WPF  
Project No: 15028  
Card File: 15028S.rvt  
Graphic Scale: 0" = 1'

**GRANT HAYS ASSOCIATES**

ARCHITECTURE & INTERIOR DESIGN  
P.O. BOX 6179 FALMOUTH MAINE 04105  
207.871.5900 gha@granthays.com

**Allied Engineering**  
Structural Mechanical Electrical Commissioning

160 Veranda Street  
Portland, Maine 04103  
T: 207.221.2260  
F: 207.221.2266  
Web: www.allied-eng.com