


**GRANT HAYS  
ASSOCIATES**

ARCHITECTURE & INTERIOR DESIGN  
P.O. BOX 6179 FALMOUTH MAINE 04105  
207.871.5900 www.granthays.com

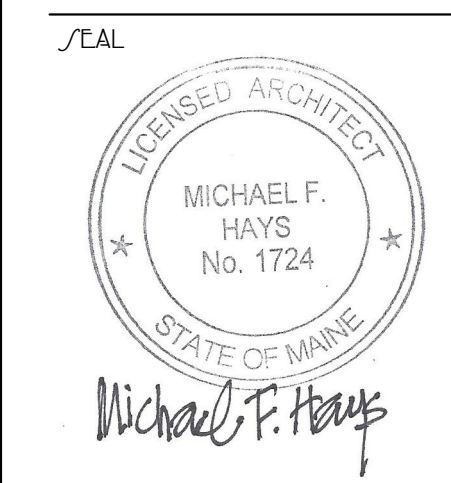

REV/00/

DRAWING NAME

**NEA**  
NORTHEAST AIR  
PORTLAND INTERNATIONAL AIRPORT  
PORTLAND, MAINE 04102  
1011 WETBROOK STREET


SHEET

**PHASE I  
VESTIBULE &  
CANOPY  
SECTIONS**


DATE  
19 FEB '16  
SCALE  
AS NOTED  
DRAWN  
MFH/mgk  
JOB NO.  
150655

SHEET  
**A10**

COPYRIGHT  
REPRODUCTION OR REVISE OF THIS  
DOCUMENT WITHOUT WRITTEN  
PERMISSION FROM GRANT HAYS/  
ASSOCIATES IS PROHIBITED.

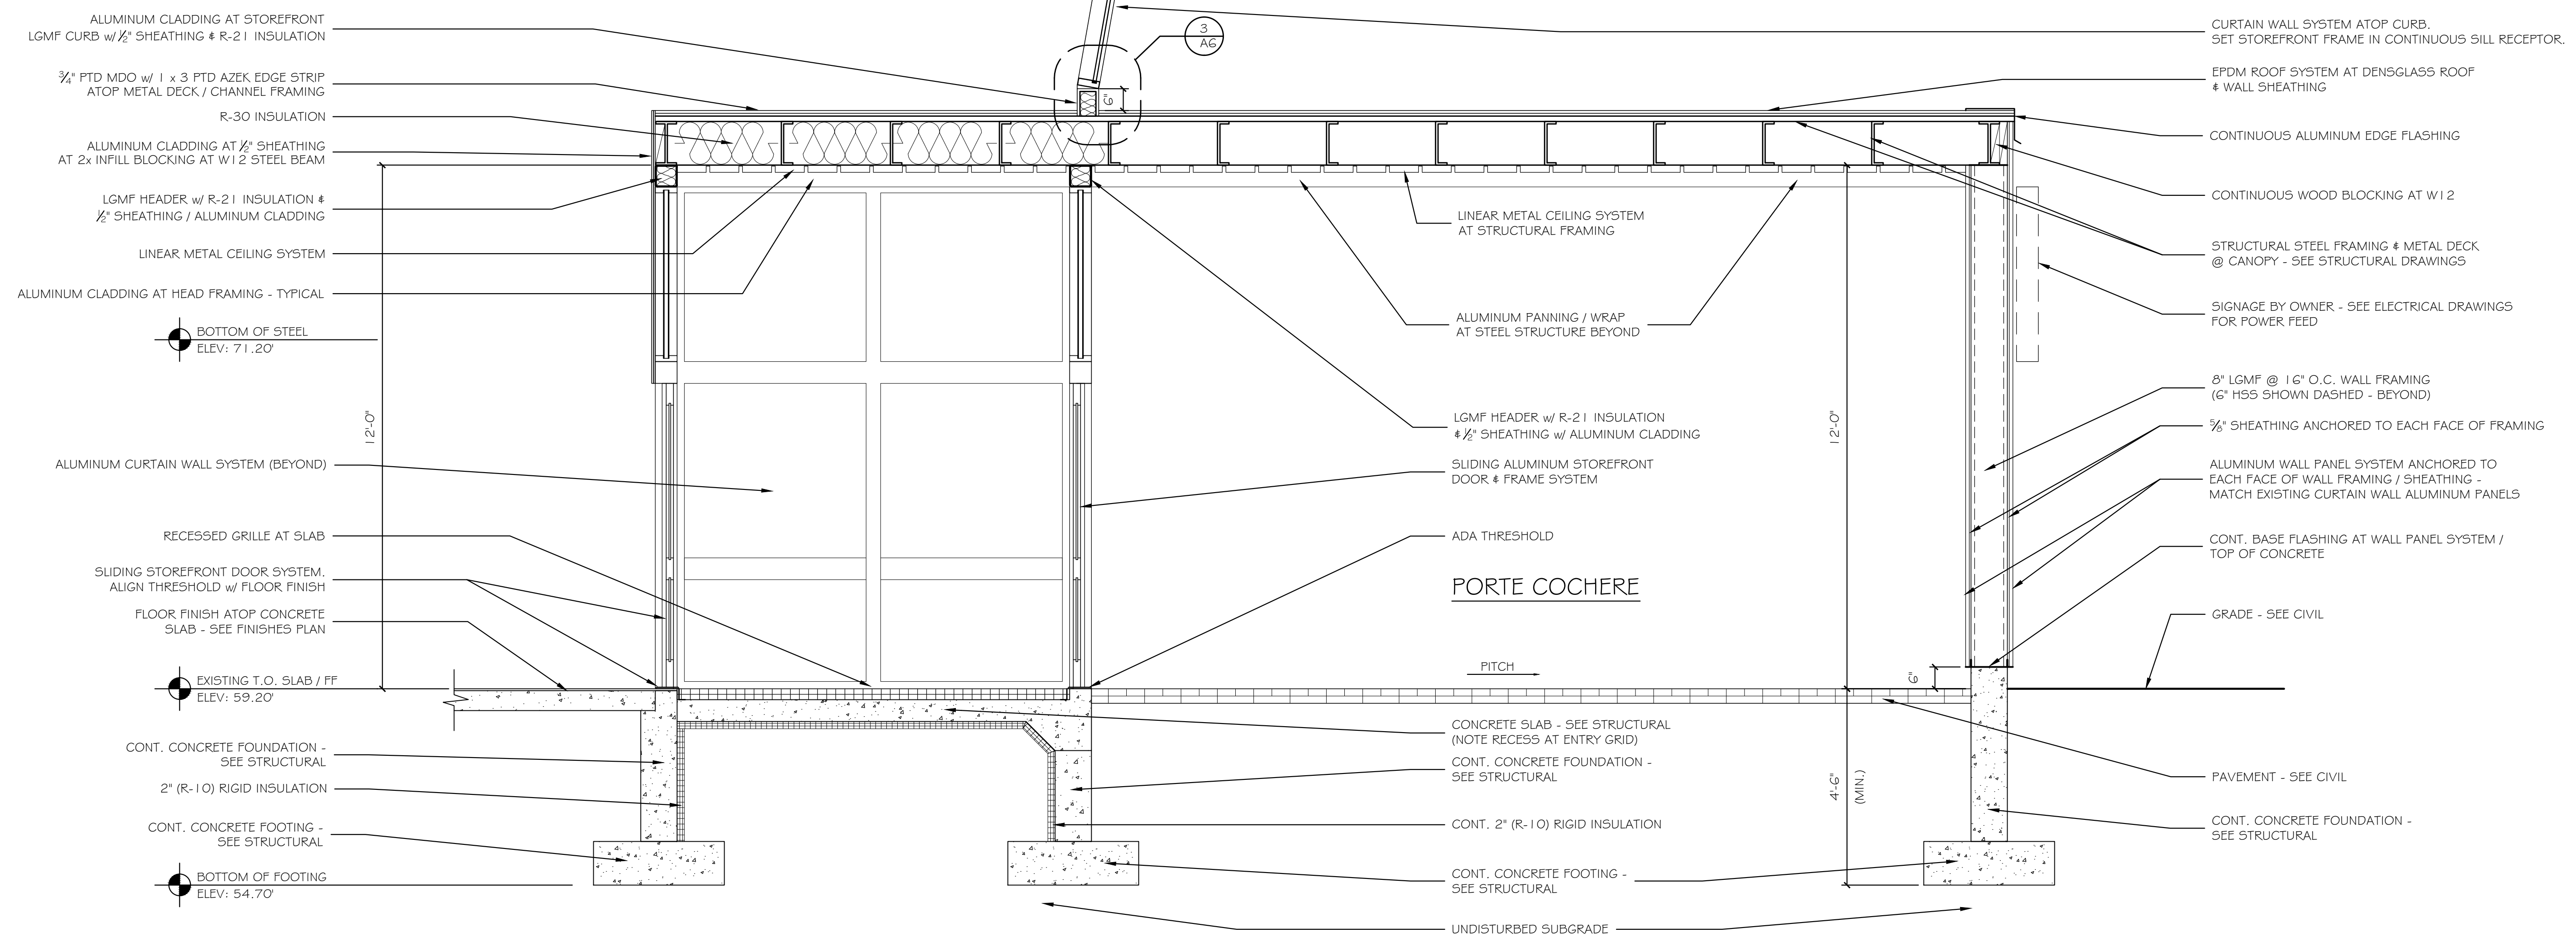

**B BUILDING SECTION AT VESTIBULE [T01] & PORTE COCHERE**  
SCALE: 1/2" = 1'-0"

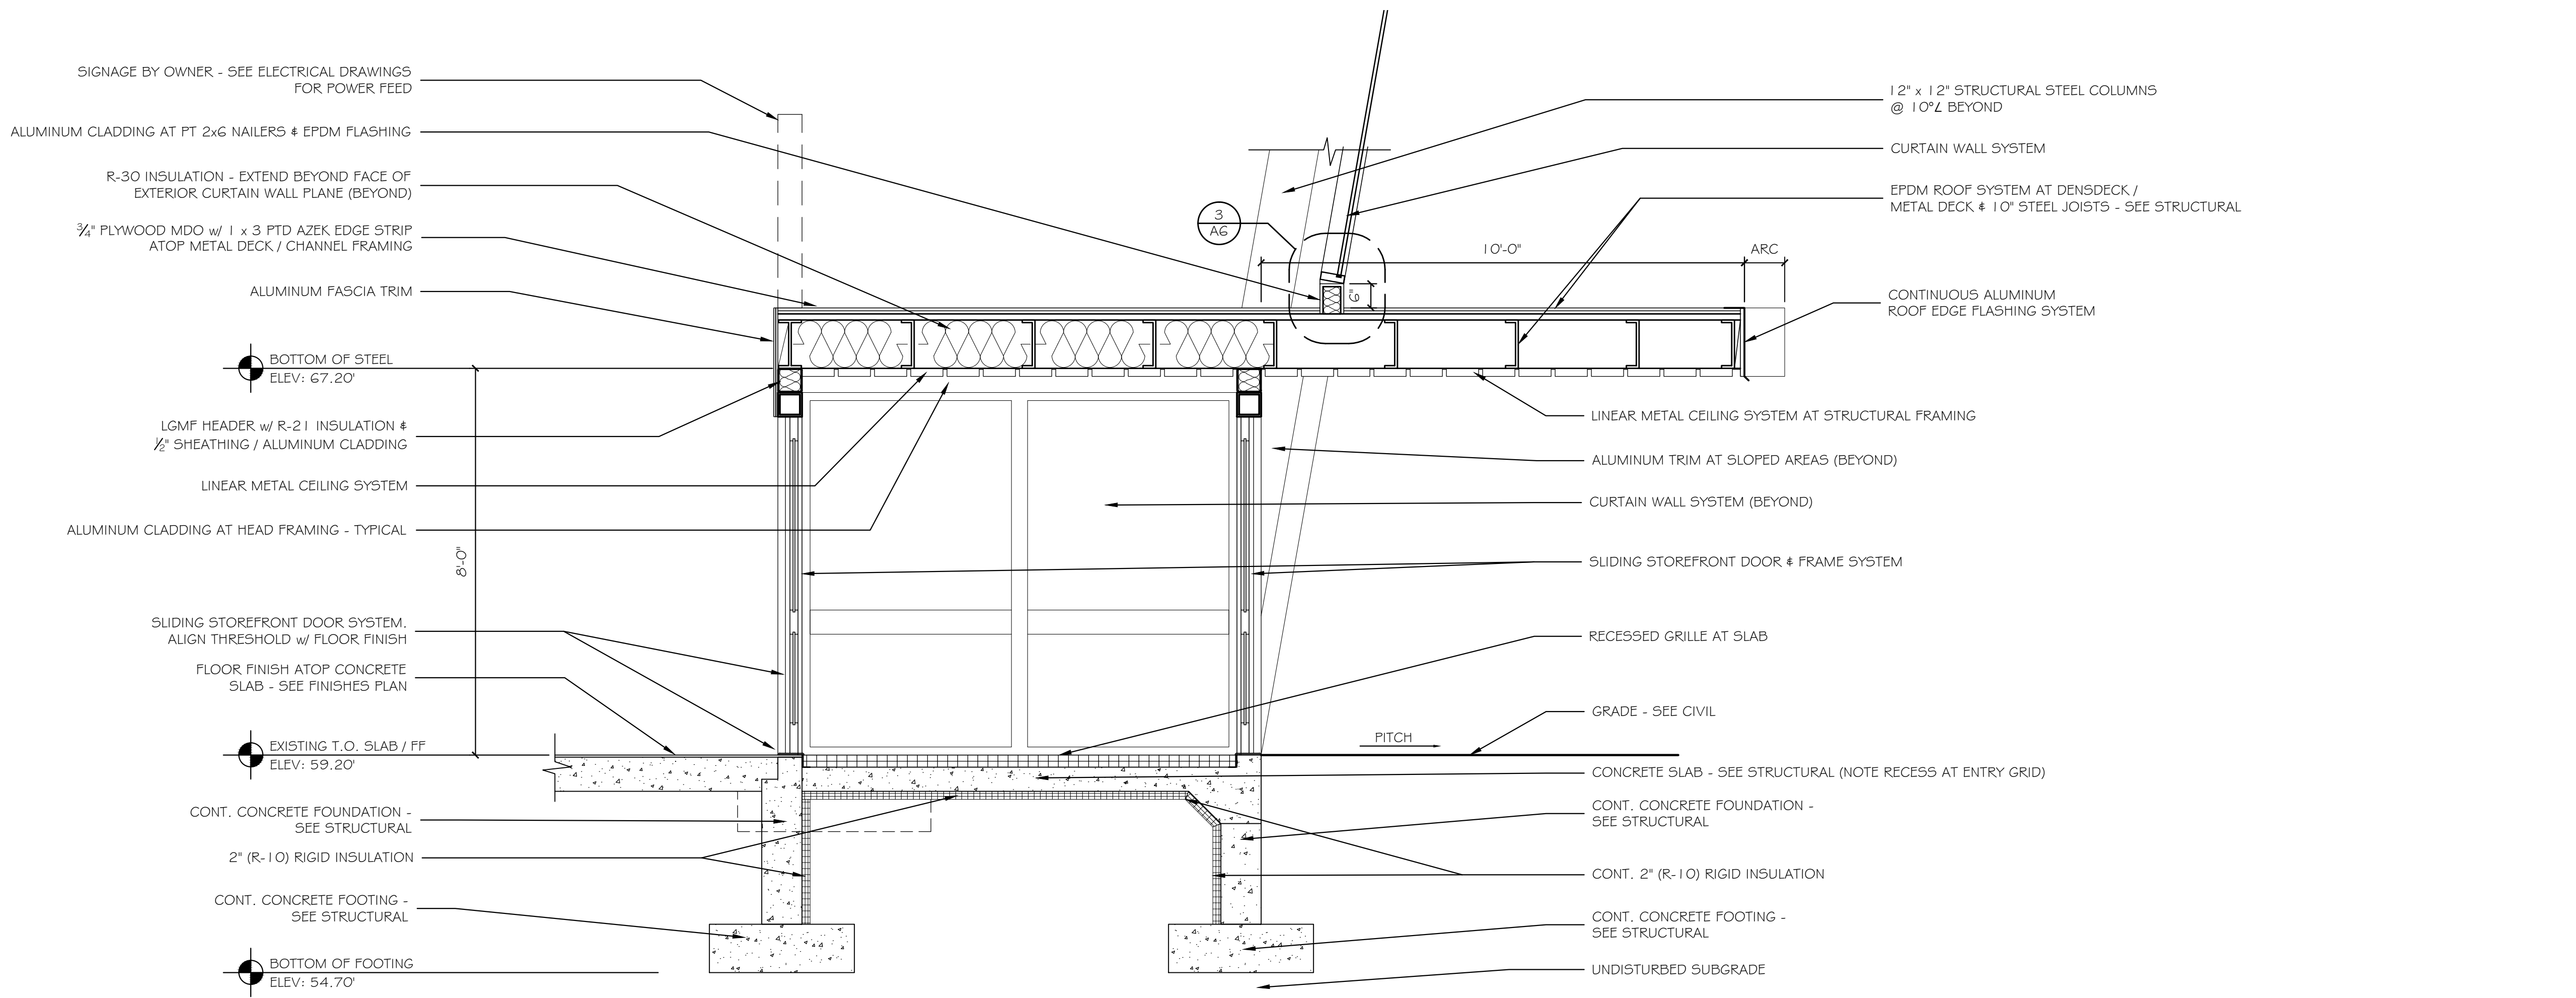

**C BUILDING SECTION AT VESTIBULE [T02]**  
SCALE: 1/2" = 1'-0"