


GRANT HAYS
ASSOCIATES

ARCHITECTURE & INTERIOR DESIGN
P.O. BOX 0179 FALMOUTH MAINE 04105
207.871.5900 www.granthays.com

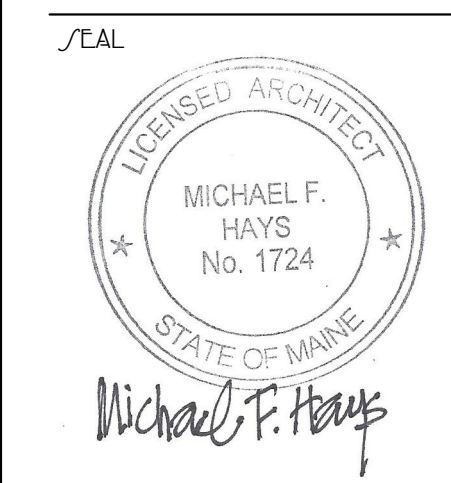

REV/NO/

DRAWING NAME

NEA
NORTHEAST AIR
PORTLAND INTERNATIONAL AIRPORT
1011 W. BROOK STREET
PORTLAND, MAINE 04102


SHEET

PHASE I
BUILDING
SECTION

DATE
19 FEB '16
SCALE
AS NOTED
DRAWN
MFH/mgk
JOB NO.
150655

SHEET
A11

COPYRIGHT
REPRODUCTION OR REVUE OF THIS
DOCUMENT WITHOUT WRITTEN
PERMISSION FROM GRANT HAYS
& ASSOCIATES IS PROHIBITED.

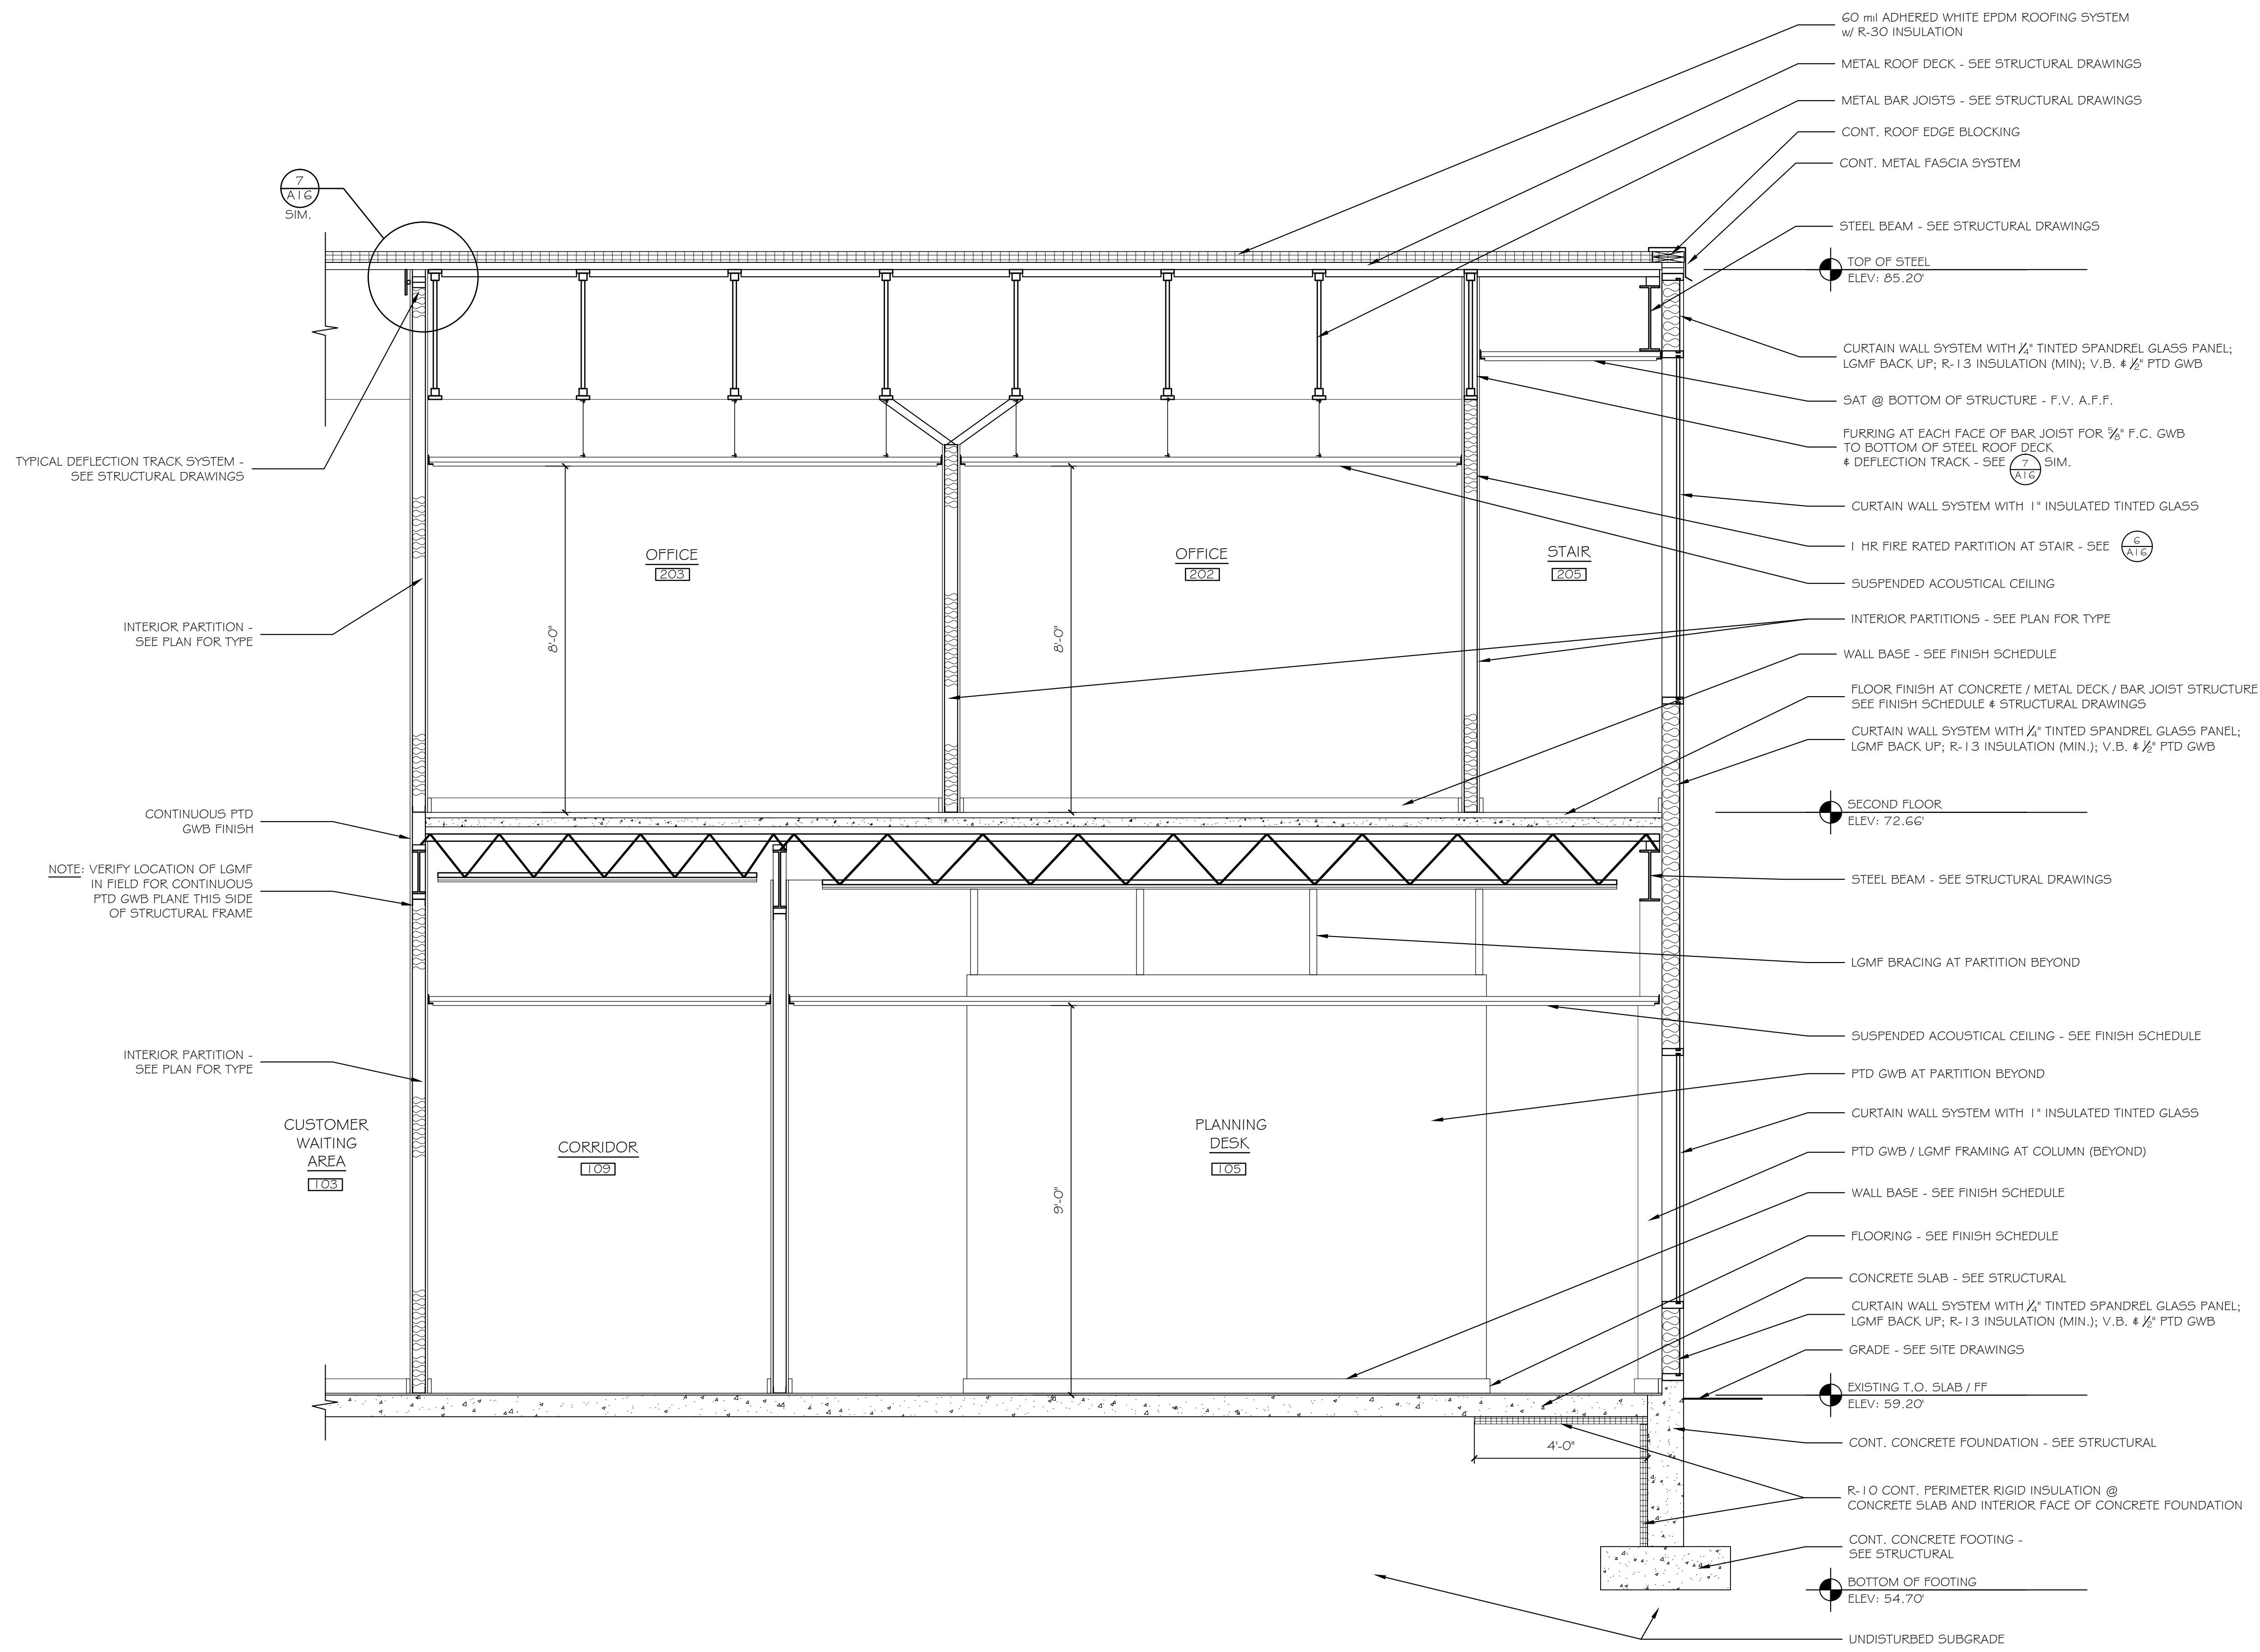

(D) BUILDING SECTION AT PLANNING DESK 105 & OFFICES 202 / 203
SCALE: 1/2" = 1'-0"