


GRANT HAYS  
ASSOCIATES

ARCHITECTURE & INTERIOR DESIGN  
P.O. BOX 6179 FALMOUTH MAINE 04105  
207.871.5900 www.granthays.com

SEAL

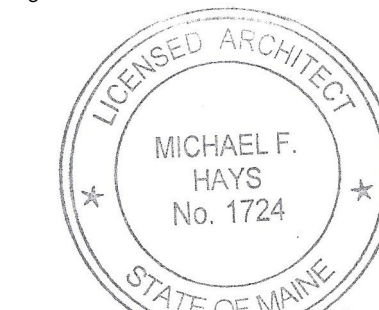

Michael F. Hays

REVISION

DRAWING NAME

NEA  
NORTHEAST AIR  
PORTLAND INTERNATIONAL AIRPORT  
1011 W. BROOK STREET  
PORTLAND, MAINE 04102


SHEET

PHASE I  
INTERIOR  
ELEVATION

DATE  
19 FEB '16  
SCALE  
3/8" = 1'-0"  
DRAWN  
MFH/mgk  
JOB NO.  
150655

SHEET  
A18

COPYRIGHT  
REPRODUCTION OR REVUE OF THIS  
DOCUMENT WITHOUT WRITTEN  
PERMISSION FROM GRANT HAYS  
ASSOCIATES IS PROHIBITED.

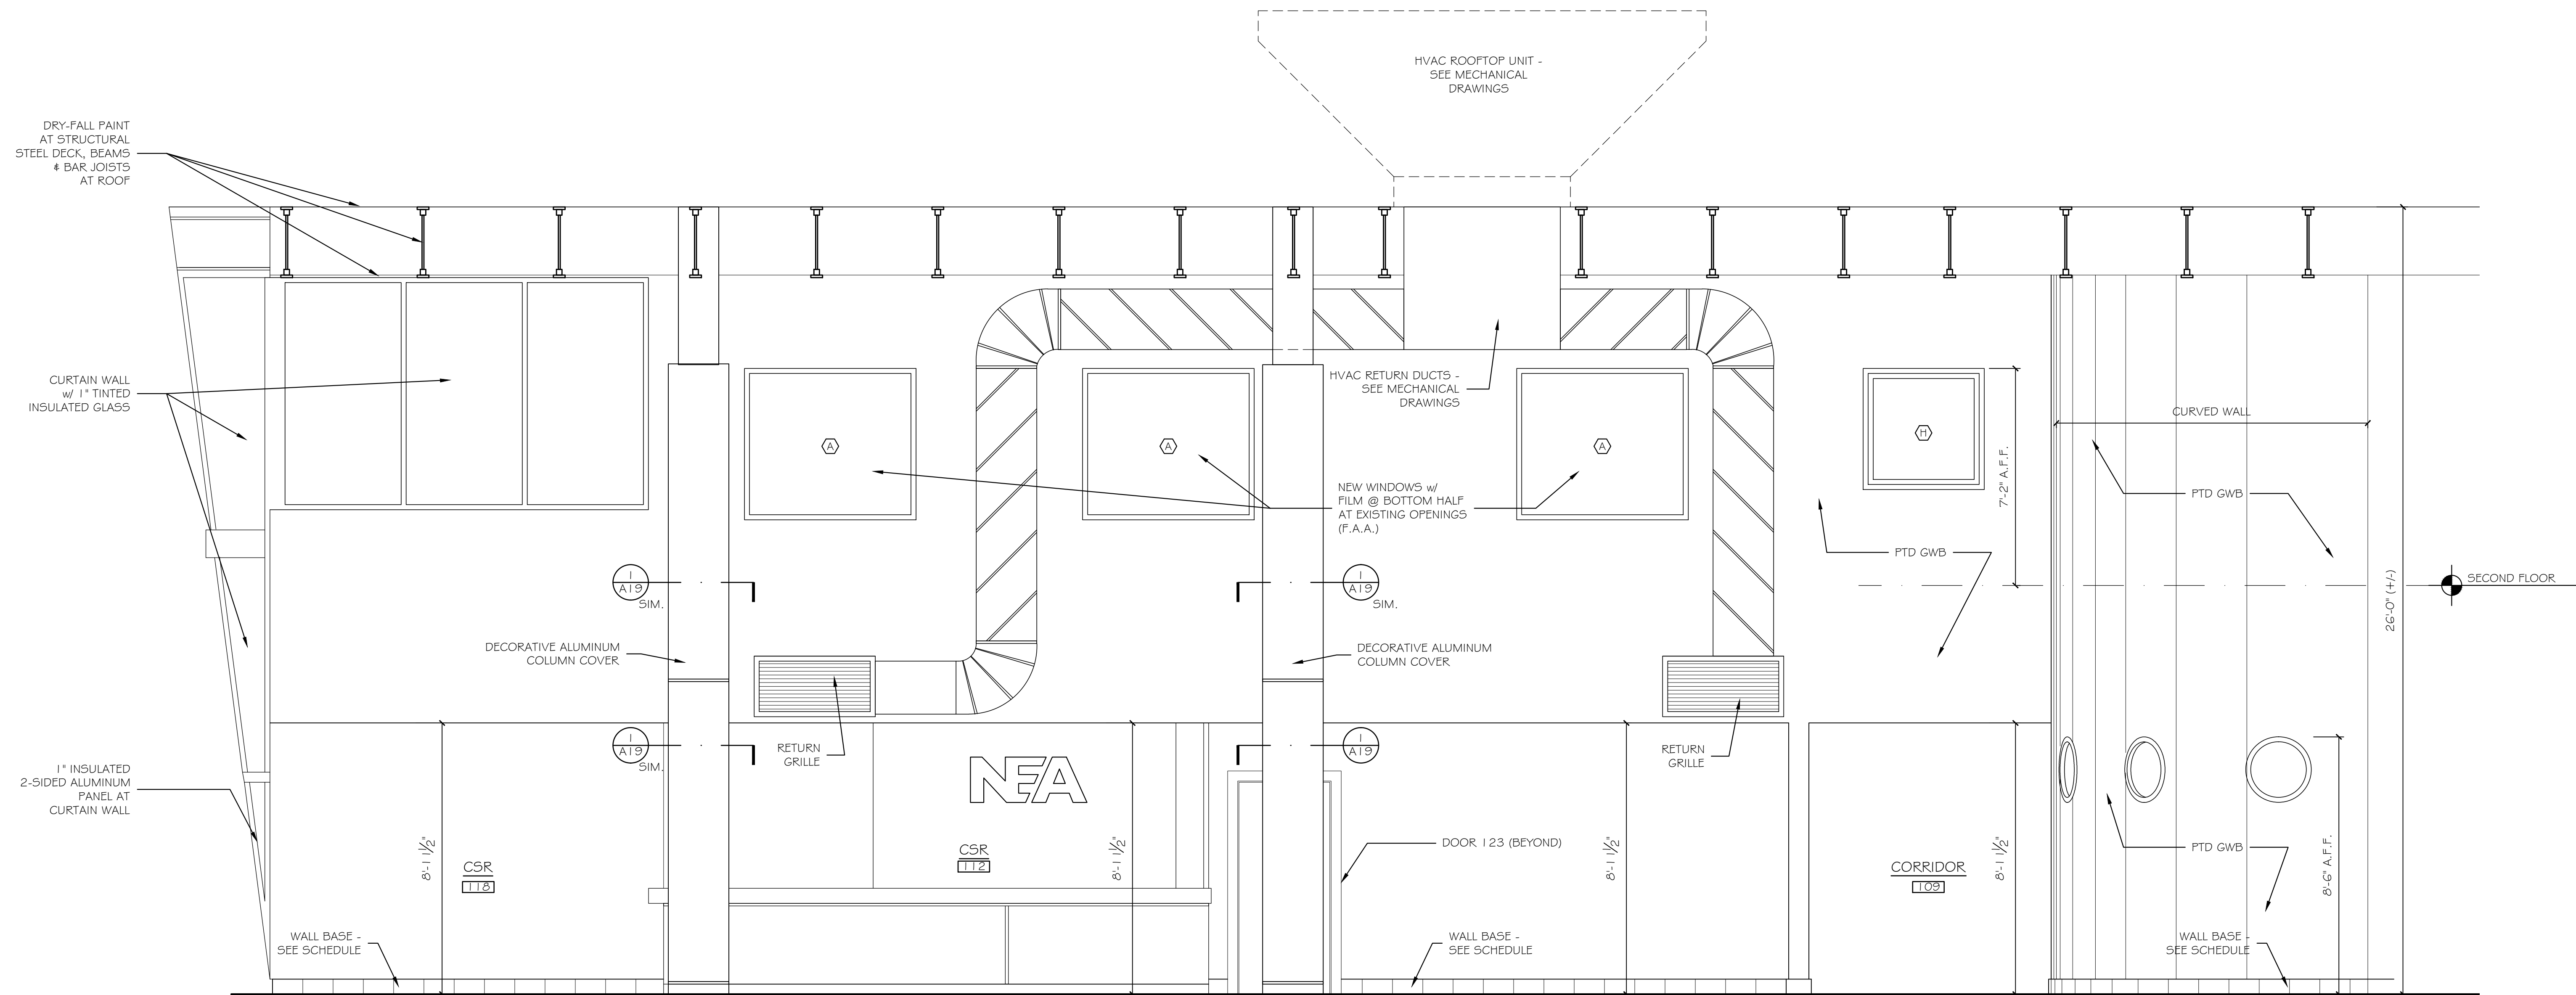

INTERIOR ELEVATION AT 13 - LINE  
SCALE: 3/8" = 1'-0"