


FURNITURE LEGEND

(TO BE PROVIDED VIA SEPARATE CONTRACT w/ CREATIVE OFFICE PAVILLION (C.O.P.))

PHASE I
FURNITURE PLAN

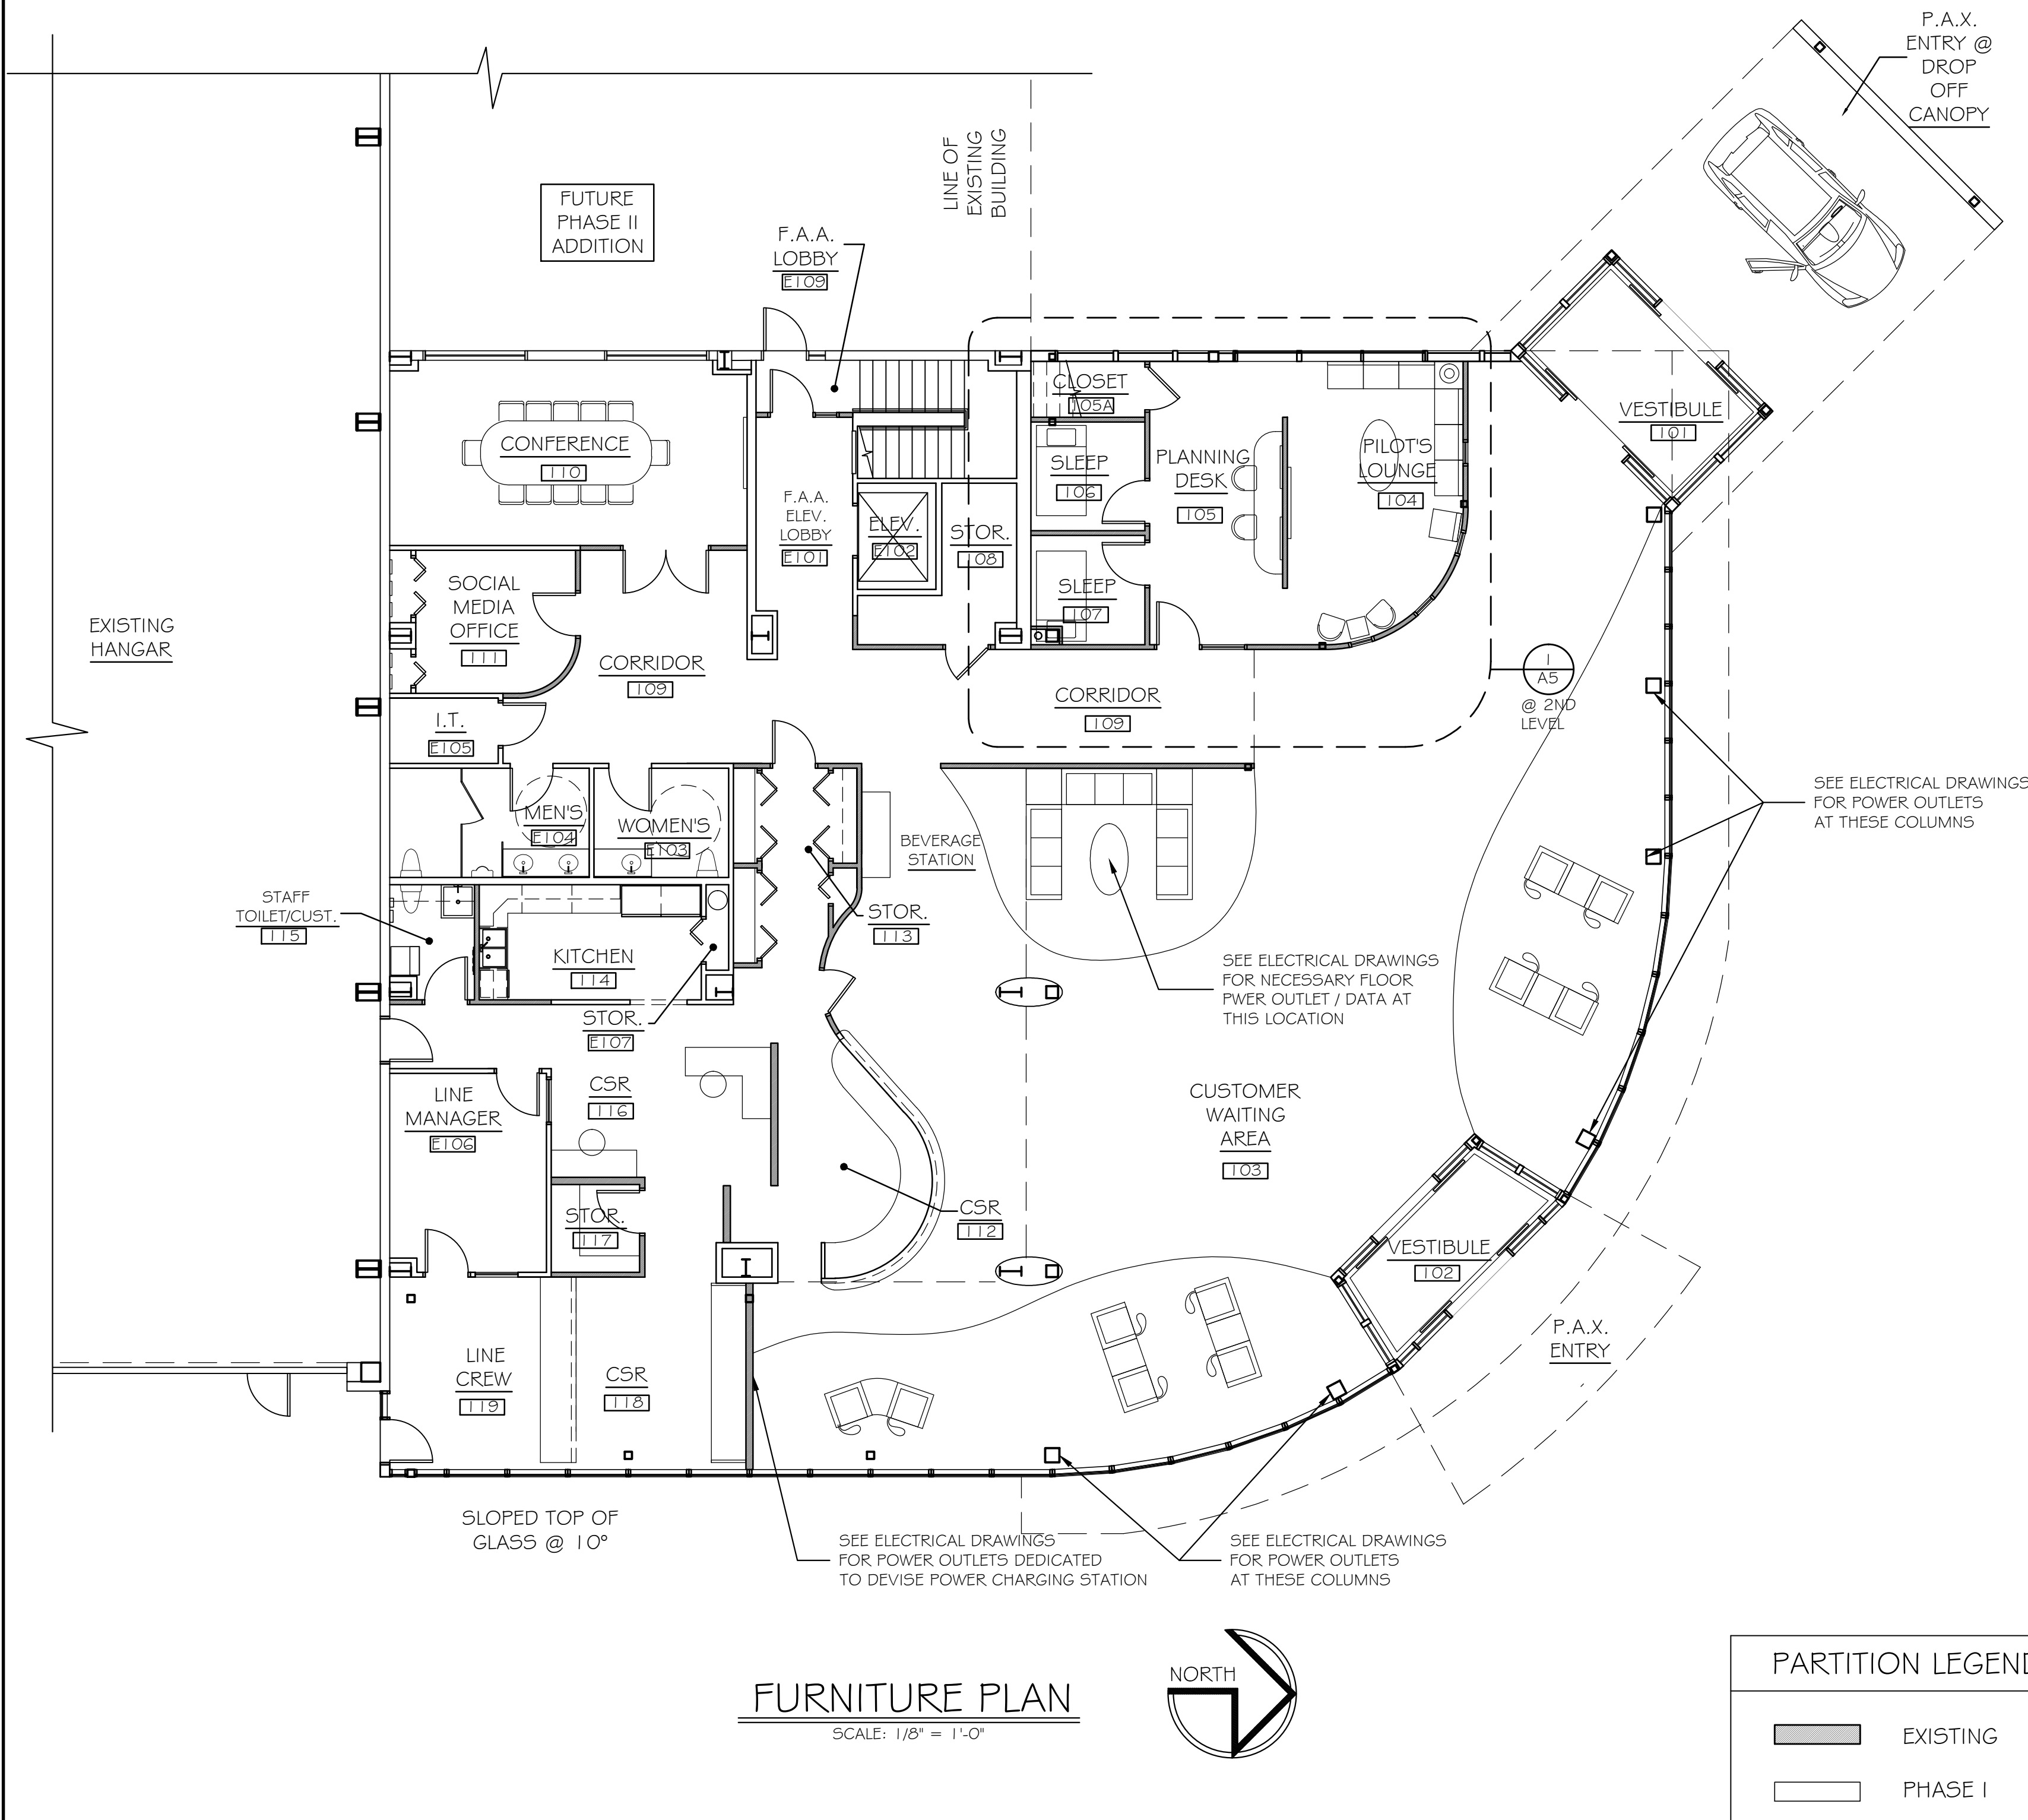

GRANT HAYS ASSOCIATES
ARCHITECTURE & INTERIOR DESIGN
P.O. BOX 6179 FALMOUTH MAINE 04105
207.871.5900 www.granthays.com

L
A
L

LICENSED ARCHITECT
MICHAEL F. HAYS
No. 1724
STATE OF MAINE

Michael F. Hays

REVISIONS

DRAWING NAME

NORTH EAST AIR
PORTLAND INTERNATIONAL JETPORT

PORTLAND, MAINE 04102

1011 WETBROOK STREET

DATE: 19 FEB '16
SCALE: 1/8" = 1'-0"
DRAWN: BGH/mgk
JOB NO. 150655
SHEET: **A5**

COPYRIGHT REPRODUCTION OR USE OF THIS DOCUMENT WITHOUT WRITTEN PERMISSION FROM GRANT HAYS ASSOCIATES IS PROHIBITED.