


GRANT HAYS  
ASSOCIATES

ARCHITECTURE & INTERIOR DESIGN  
P.O. BOX 0179 FALMOUTH MAINE 04105  
207.871.5900 www.granthays.com

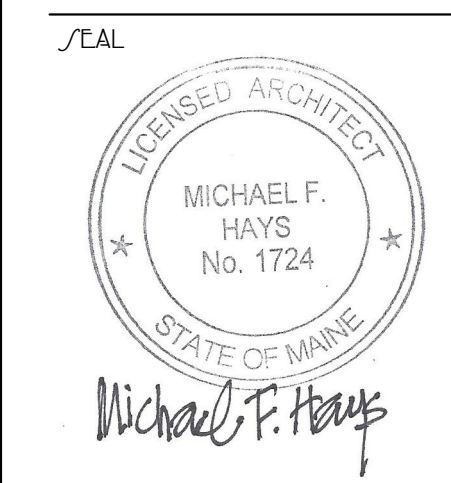

REV/01/17

DRAWING NAME

NEA  
NORTH EAST AIR  
PORTLAND INTERNATIONAL JETPORT  
1011 W. TIBBROOK STREET  
PORTLAND, MAINE 04102

SHEET

PHASE II  
EXTERIOR  
ELEVATIONS

DATE  
19 FEB '16

SCALE  
AS NOTED


DRAWN  
MFH/mgk

JOB NO.  
150655

SHEET  
A8

COPYRIGHT  
REPRODUCTION OR REVISE OF THIS  
DOCUMENT WITHOUT WRITTEN  
PERMISSION FROM GRANT HAYS  
ASSOCIATES IS PROHIBITED.

NOT IN  
CONTRACT-  
FOR  
REFERENCE  
ONLY

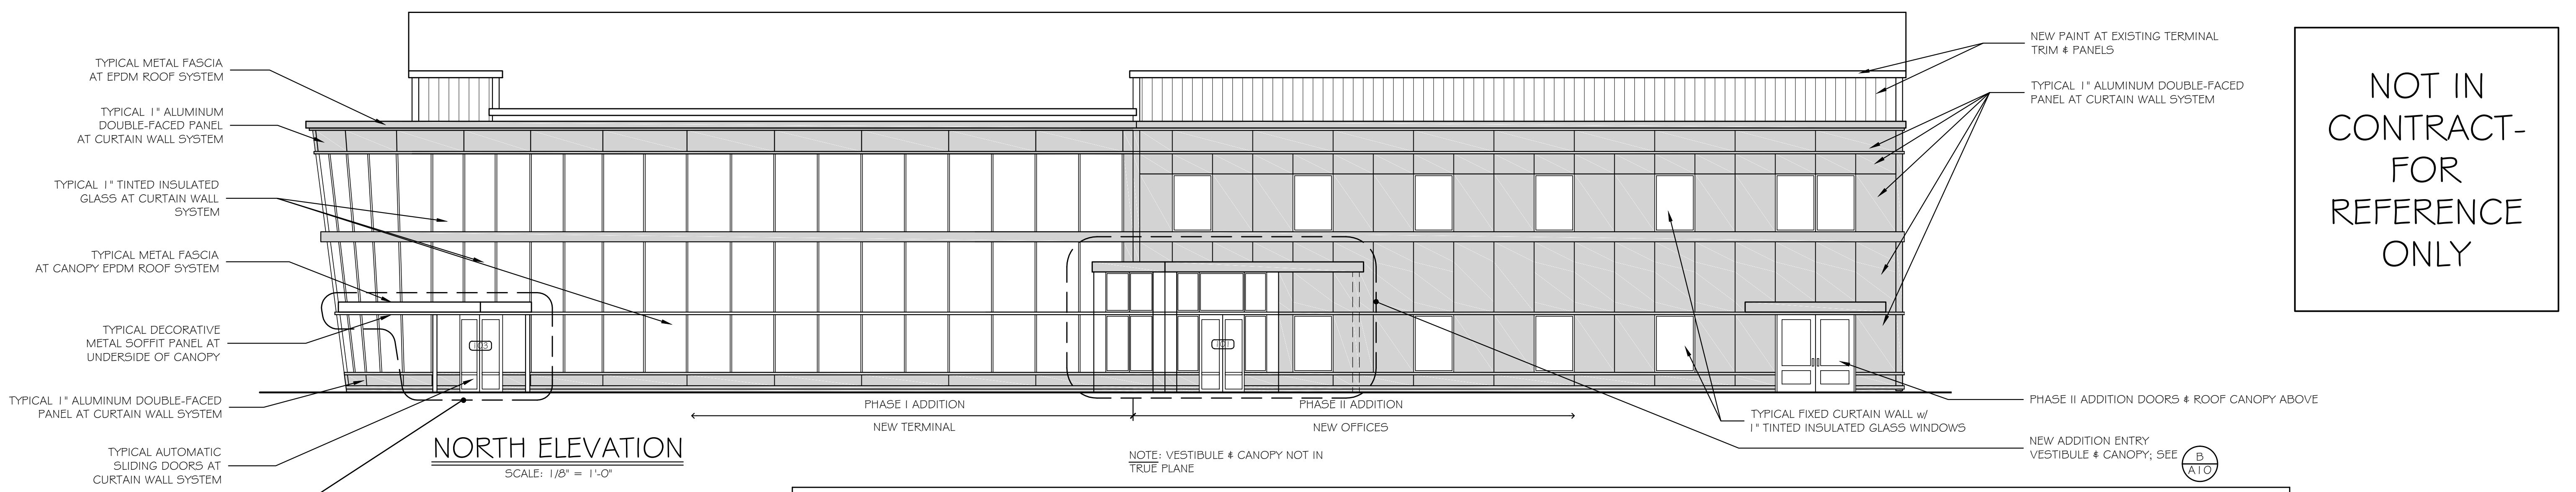

**CURTAIN WALL LEGEND**

	GLASS PANELS
	ALUMINUM PANELS
	SPANDREL GLASS PANELS

