


GRANT HAYS
ASSOCIATES

ARCHITECTURE & INTERIOR DESIGN
P.O. BOX 6179 FALMOUTH MAINE 04105
207.871.5900 www.granthays.com

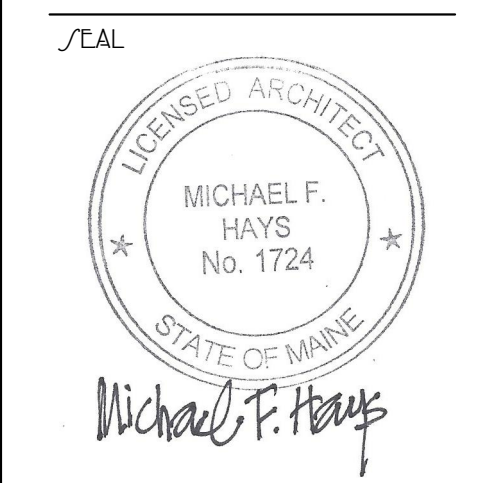

REV/NO/

DRAWING NAME

NEA
NORTH EAST AIR
PORTLAND INTERNATIONAL AIRPORT

1011 W. BROOKVIEW TREET
PORTLAND, MAINE 04102

PHASE I
BUILDING
SECTION

DATE
19 FEB '16


SCALE
AS NOTED

DRAWN
MFH/mgk

JOB NO.
150655

SHEET
A9

COPYRIGHT
REPRODUCTION OR REVISE OF THIS
DOCUMENT WITHOUT WRITTEN
PERMISSION FROM GRANT HAYS
ASSOCIATES IS PROHIBITED.

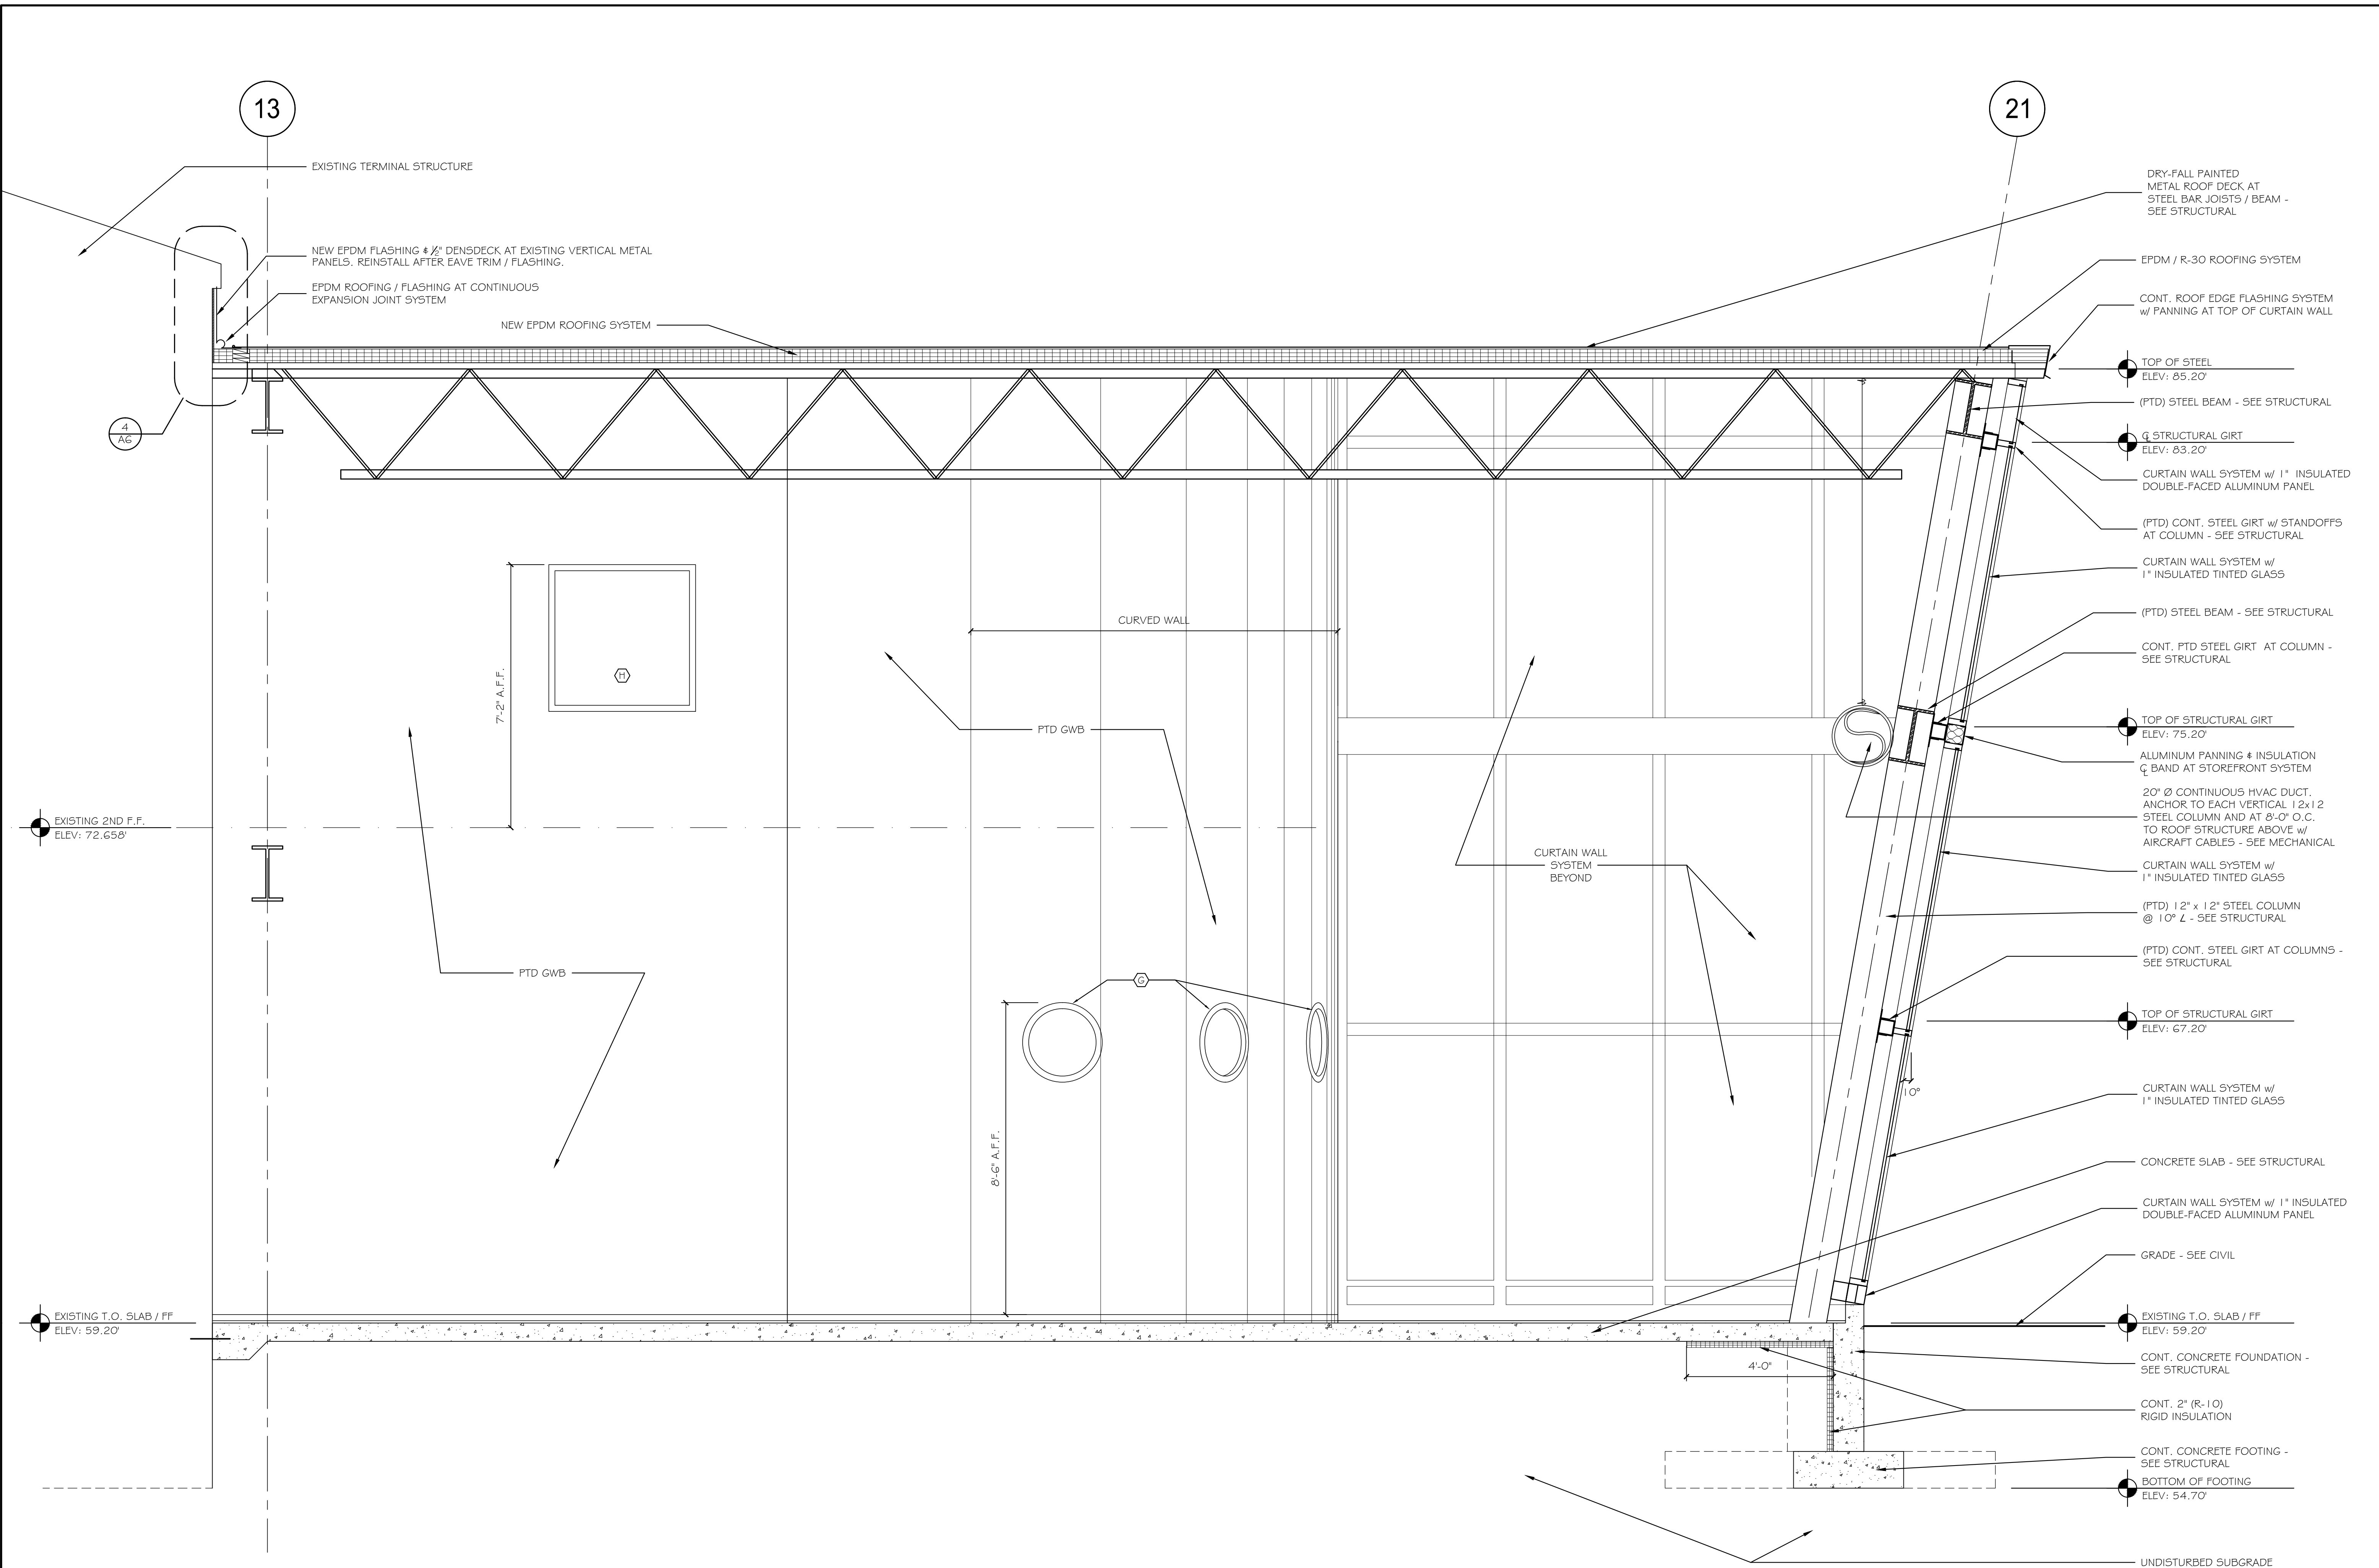

A TYPICAL BUILDING SECTION
SCALE: 1/2" = 1'-0"