


**LIGHTING CONTROL NOTE:**  
 LIGHTING CONTROL FOR TYPE W1 FIXTURES SHALL BE AUTOMATIC ON/AUTOMATIC OFF VIA ASTRONOMICAL TIME CLOCK.

TYPE 'W1' FIXTURE SHALL BE 70W LED, 5000K COLOR TEMPERATURE, TYPE BEACON VIPER SMALL CAT. NO. 'VPS.' REMOVE EXISTING WALL PACK AND PROVIDE INDICATED FIXTURE IN ITS PLACE, TYP.

A1  
EL-2

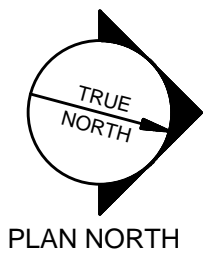

N:\Project\2015\15028 - Northeast Air Terminal Building\00 Drawing Files\2015\15028\_E.dwg Feb 16, 2016 - 2:48pm

A1 LIGHTING PLAN  
 3/32" = 1'-0"


Date:	02-12-2016
Drawn By:	DLL
Checked By:	SRM
Project Mgr:	WPF
Project No.:	15028
Card File:	15028_E.DWG
Graphic Scale:	0 1"

**LIGHTING PLAN**

**NEA** NORTH EAST AIR  
 PORTLAND INTERNATIONAL JETPORT  
 PORTLAND, MAINE 04102  
 1011 WESTBROOK STREET

© Copyright 2016 ALLIED ENGINEERING, INC.

**GRANT HAYS ASSOCIATES**  
 ARCHITECTURE & INTERIOR DESIGN  
 P.O. BOX 6199 FALLOUT MAINE 04105  
 207.871.9100 [www.granthays.com](http://www.granthays.com)

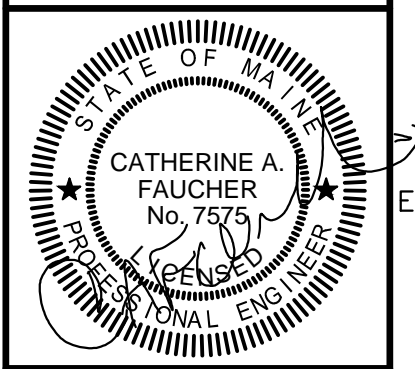

**Allied Engineering**  
 Structural Mechanical Electrical Commissioning

160 Veranda Street  
 Portland, Maine 04103  
 T: 207.221.2260  
 F: 207.221.2266  
 Web: [www.allied-eng.com](http://www.allied-eng.com)

**EL-1**