


**PLANT SCHEDULE:**

KEY BOTANICAL NAME / COMMON NAME	SIZE / REMARKS
TC TILIA CORDATA / LINDEN	3 INCH CALIPER
WE BRADSHAW X. ELEGANS / YELLOW MAGNOLIA	8 FT. - 8 FT. MALTS
SP BETULA NIGRA "HERITAGE" / HERITAGE BIRCH	8 FT. - 10 FT. MALTS
ROA ROSA ROSEA / OSA ROSE	NO. 5 CONTAINER
KN KALAMA X. "MADHAN MALE" / MT. LAUREL	NO. 5 CONTAINER
EG ELODYMIS "DIEGALD SAETY" / ELODYMIS	NO. 3 CONTAINER
CA CALAMAGROSTIS A. "MAIL FICESTEF" / REED GRASS	NO. 1 CONTAINER
HS HOSTA X "PATRIOT" / HOSTA	NO. 2 CONTAINER
LS EDUANTHEMIS S. "SECKY" SHASTA DASY	NO. 1 CONTAINER

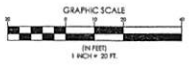

EXISTING	PROPOSED
- - - -	- - - -



DESIGNED	CHECKED
WTC	WTC

E. DAM 02-08-16 ISSUED FOR CONSTRUCTION  
 D. DAM 12-28-15 MISC. REVISIONS  
 G. DAM 02-26-15 FOR SUBMITTAL PERMIT  
 H. DAM 02-26-15 REVISIONS FOR EXHIBIT  
 A. DAM 09-03-15 SUBMITTED TO CITY FOR SITE PLAN REVIEW  
 REV: 01 DATE: STATUS:  
 APPROVED FOR SUBMITTAL SHALL BE AT THE CLIENT'S RISK AND SUBJECT TO ANY CITY OR AGENCIES' APPROVALS OR REVISIONS. SHALL BE AT THE CLIENT'S RISK AND SUBJECT TO ANY CITY OR AGENCIES'

**SEBAGO**  
 WWW.SEBOGOTECHNICS.COM  
 75 JAMES M. HILL BLVD.  
 SUITE 100  
 SOUTH FARMINGTON, NH 03075  
 TEL: 603-755-2100

**LANDSCAPE PLAN**  
 OF  
**NORTHEAST AIR-FIXED BASE OPERATOR**  
 PORTLAND, MAINE INTERNATIONAL AIRPORT  
 FOR  
**NORTHEAST AIR**  
 PORTLAND, MAINE, MAINE

PROJECT NO. 15149 SCALE 1" = 20'  
 SHEET 5 OF 9

5