



Curb Side Sign Design / Northeast Air

Notes.

- Brushed aluminum finish
- Northeast Air logo, Executive terminal and Corporate office all laser cut through and backlit with high quality super bright LED
- Black lettering can become white when illuminated at night
- The sign will sit on a cast concrete plinth on the corner of our parking lot with power provided
- If the plan view is not possible we would accept a rectangular plan view
- White inset bands separate the different elements on the sign

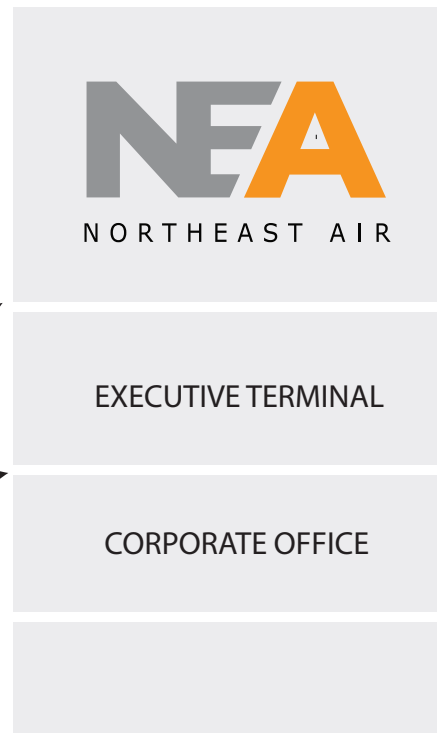

Front View

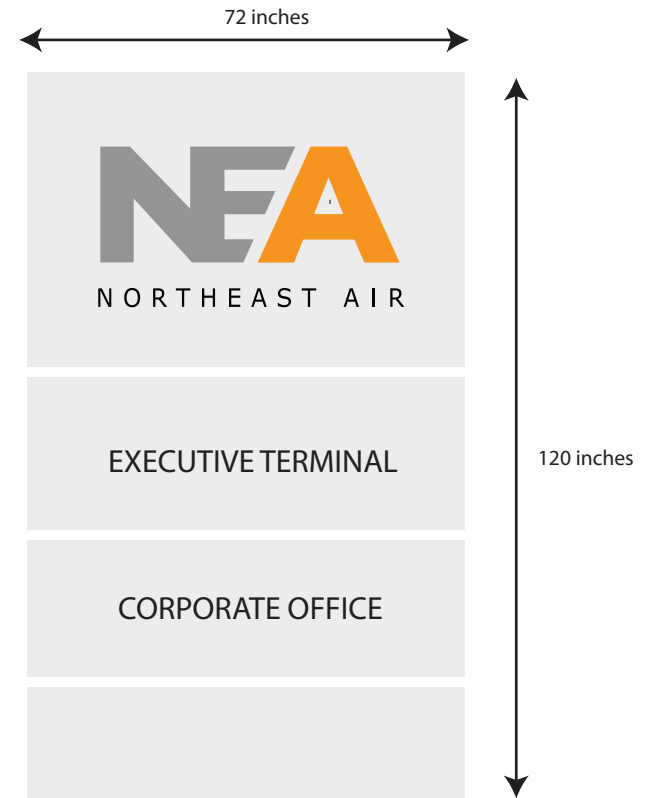

Front View