



**INSTALL NOTE:** PROTECTIVE FILMS TO STAY ON SUBSTRATE/CABINETS UNTIL INSTALL IS COMPLETE. THEN REMOVE.

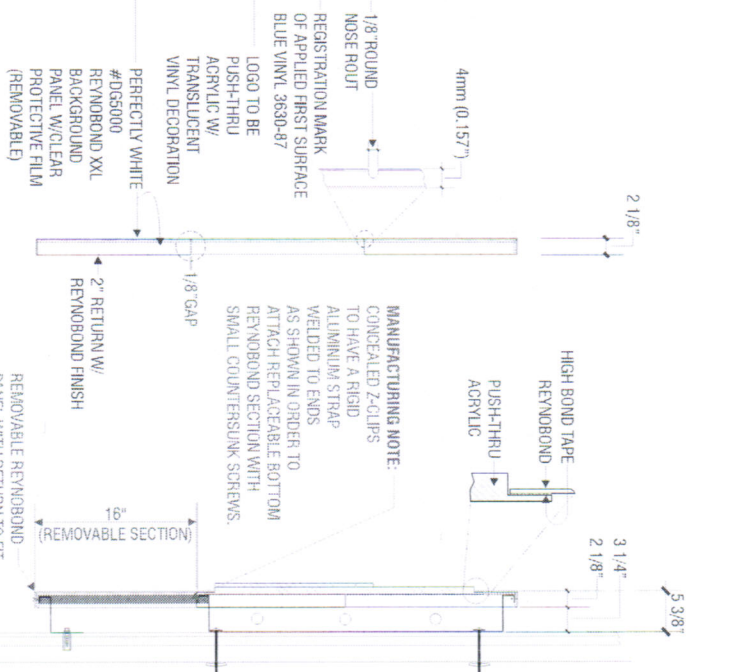

SCALE TYPE **C**  
**DOLLAR (4FT.) BACK WALL SIGN LAYOUT**  
 scale 1" = 1'-0"

ID- BA-4  
 Part # - 0  
 Stock # - 0  
 Sq. Ft. - 21

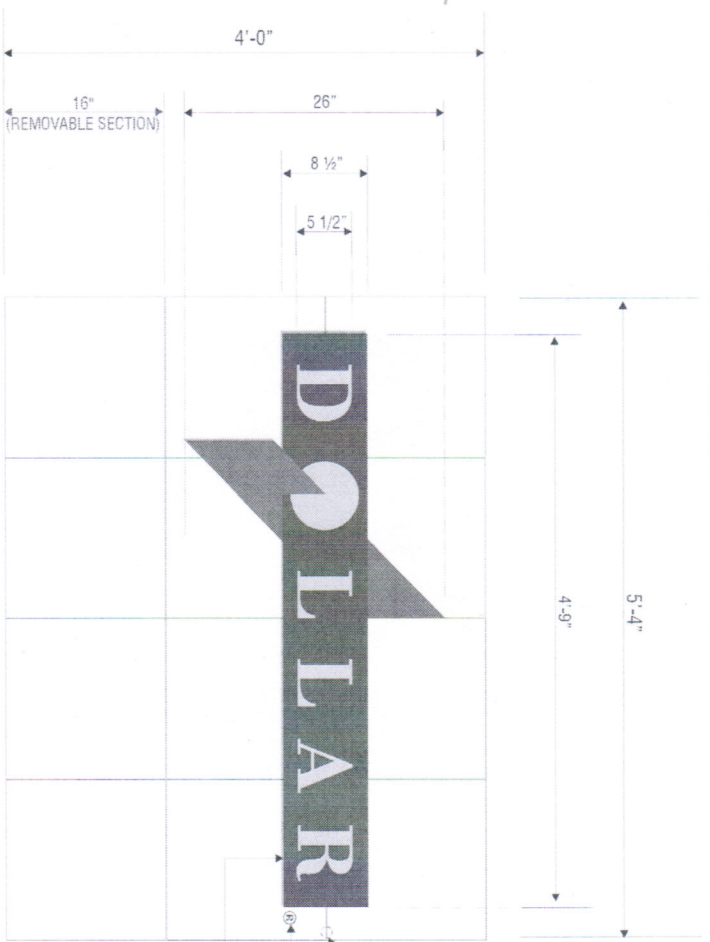

**SIGN COMPANY**  
 2300 North Highway 121  
 Dallas, Texas 75039  
 (817) 485-9077 (800) 527-9995  
 Fax (817) 485-9103

**Manufacturing Partners:**  
 Oxonide - Dallas - Jacksonville - Columbus  
 Office Locations:  
 Cincinnati - Las Vegas - Laguna - Miami - New York  
 Dallas - Jacksonville - Las Vegas - Los Angeles - Phoenix  
 Wichita Falls - Knoxville - Indianapolis - Columbus  
 Cincinnati - Denver - Houston - Kansas City  
 Atlanta - Tampa - Dayton - Seattle - Winter Park

**Building Quality Signage Since 1901**

Remove:  
 1  
 2  
 3  
 4  
 5  
 6

Account Rep: **Saul Shankus**  
 Project Manager: **Larry Yates**  
 Drawn By: **Michael Harris**

Project Location:  
**Dollar Thrifty Automotive Group, Inc.**  
**1049 Westbrook St**  
**Portland, Maine**  
**04101-0000**



Client Approval/Date:  
 Underline Approval/Date:  
 The undersigned hereby certifies that the information contained herein is true and correct to the best of his knowledge and belief, and that he is duly authorized to execute this agreement on behalf of the undersigned.

Job Number: **DTAG-Portland MA 23-20935-10**  
 Date: **August 19, 2013**  
 Sheet Number: **5** of **7**

Design Number: **DTAG-Portland MA 23-20935-10**