




THE HERTZ CORPORATION
ABOVEGROUND STORAGE TANK INSTALLATION
AND RELATED WORK
HERTZ PORTLAND
1049 WESTBROOK STREET
PORTLAND, MAINE 04103

DRAWING NO.	TITLE
FS.G.1	COVER SHEET
FS.G.2	GENERAL NOTES AND ELECTRICAL NOTES
FS.G.3	LOCUS MAP, AERIAL VIEW, ABBREVIATIONS & LEGENDS AND SITE\KEY PLAN
FS.G.4	ENLARGED SITE\KEY PLAN
FS.C.0	STRIPING PLAN
FS.C.1	GRADING PLAN
FS.C.2	PHASING PLAN
FS.C.3	ISLAND AND CANOPY ELEVATION DETAILS
FS.C.4	VACUUM DETAILS
FS.C.5	ABOVEGROUND STORAGE TANK PAD DETAILS
FS.C.6	ABOVEGROUND STORAGE TANK SIGNAGE DETAILS
FS.C.7	ABOVEGROUND STORAGE TANK SIGNAGE ELEVATIONS
FS.P.1	UNDERGROUND PIPING PLAN
FS.P.2	ABOVEGROUND STORAGE TANK PIPING DETAILS
FS.P.3	DISPENSER PIPING PLAN & DETAILS
FS.E.1	CONDUIT PLAN
FS.E.2	ABOVEGROUND STORAGE TANK ELECTRICAL DETAILS
FS.E.3	ELECTRICAL DETAILS
FS.E.4	FUEL SYSTEM LINE DIAGRAM

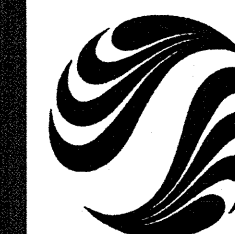

Stantec Consulting Services Inc.
 5 Dartmouth Drive, Suite 101
 Auburn NH U.S.A.
 03032-3984
 Tel. 603.669.8672
 Fax. 603.669.7636
 www.stantec.com

Stantec


Copyright Reserved

The Contractor shall verify and be responsible for all dimensions. DO NOT scale the drawing - any errors or omissions shall be reported to Stantec without delay.
 The Copyrights to all designs and drawings are the property of Stantec. Reproduction or use for any purpose other than that authorized by Stantec is forbidden.

Consultants

Legend

Notes

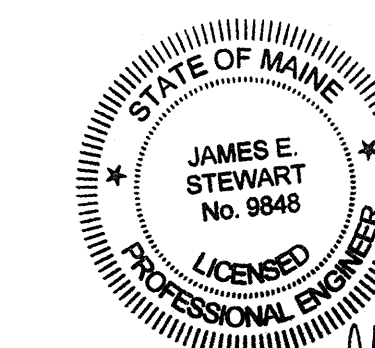

JES
9-27-13

Revision _____ By _____ Appd. _____ YY.MM.DD

ISSUE FOR PERMIT _____ JES JES 13.09.27

ISSUE FOR BID _____ JES JES 13.09.10

Issued _____ By _____ Appd. _____ YY.MM.DD

File Name: 01_191711186_FS.G.dwg
 JKM JSM/JES JKM 13.07.31
 Dwn. Chkd. Dagn. YY.MM.DD



Client/Project

THE HERTZ CORPORATION

ABOVEGROUND STORAGE TANK
 INSTALLATION AND RELATED WORK
 PORTLAND, ME

Title

COVER SHEET

Project No. _____ Scale _____

191711186 AS NOTED

Drawing No. _____ Sheet _____ Revision _____

FS.G.1 1 of 19 0