


1 LOCUS MAP
 FS.G.3 SCALE: AS SHOWN



2 AERIAL VIEW
 FS.G.3 SCALE: AS SHOWN

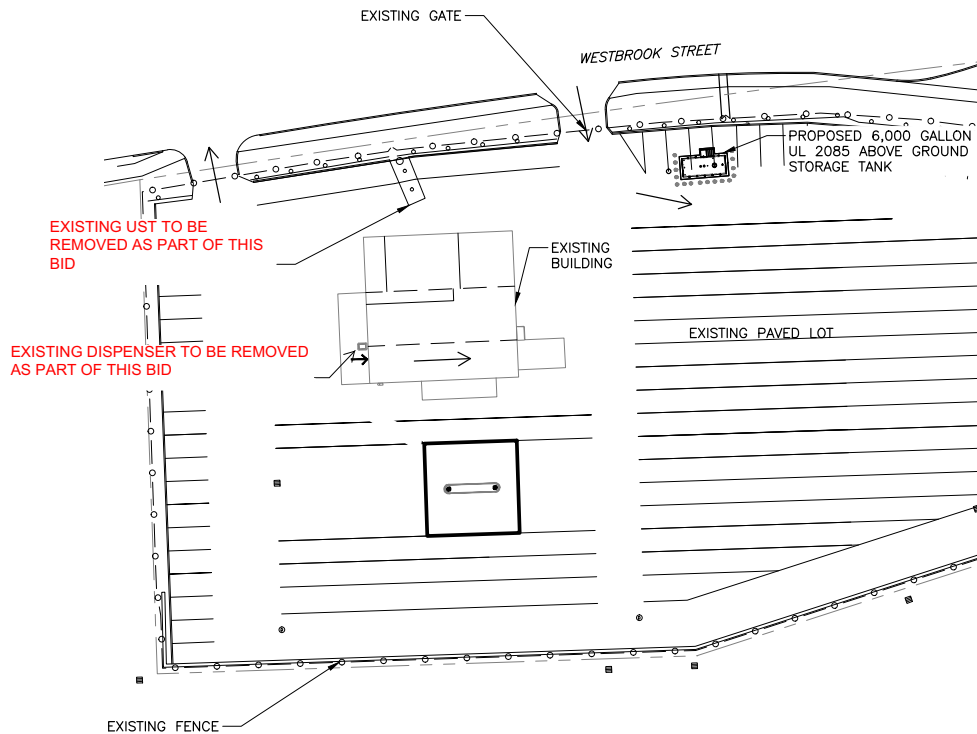

4 SITE KEY PLAN
 FS.G.3 SCALE: 1"=40'

0 40' 80'