

REVISIONS
PROJECT NAME


NORTHEAST AIR
NORTH HANGAR
1071 WESTBROOK STREET - PORTLAND, MAINE 04102

MEET

TYPICAL
BUILDING
SECTION

DATE: 8/EP 2017
SCALE: 1/4" = 1'-0"
DRAWN: MFH/mgk
JOB NO: 160350

MEET
A-5
COPYRIGHT
REPRODUCTION OR REVUE OF THIS
DOCUMENT WITHOUT WRITTEN
PERMISSION FROM GRANT HAYS
ASSOCIATES IS PROHIBITED.

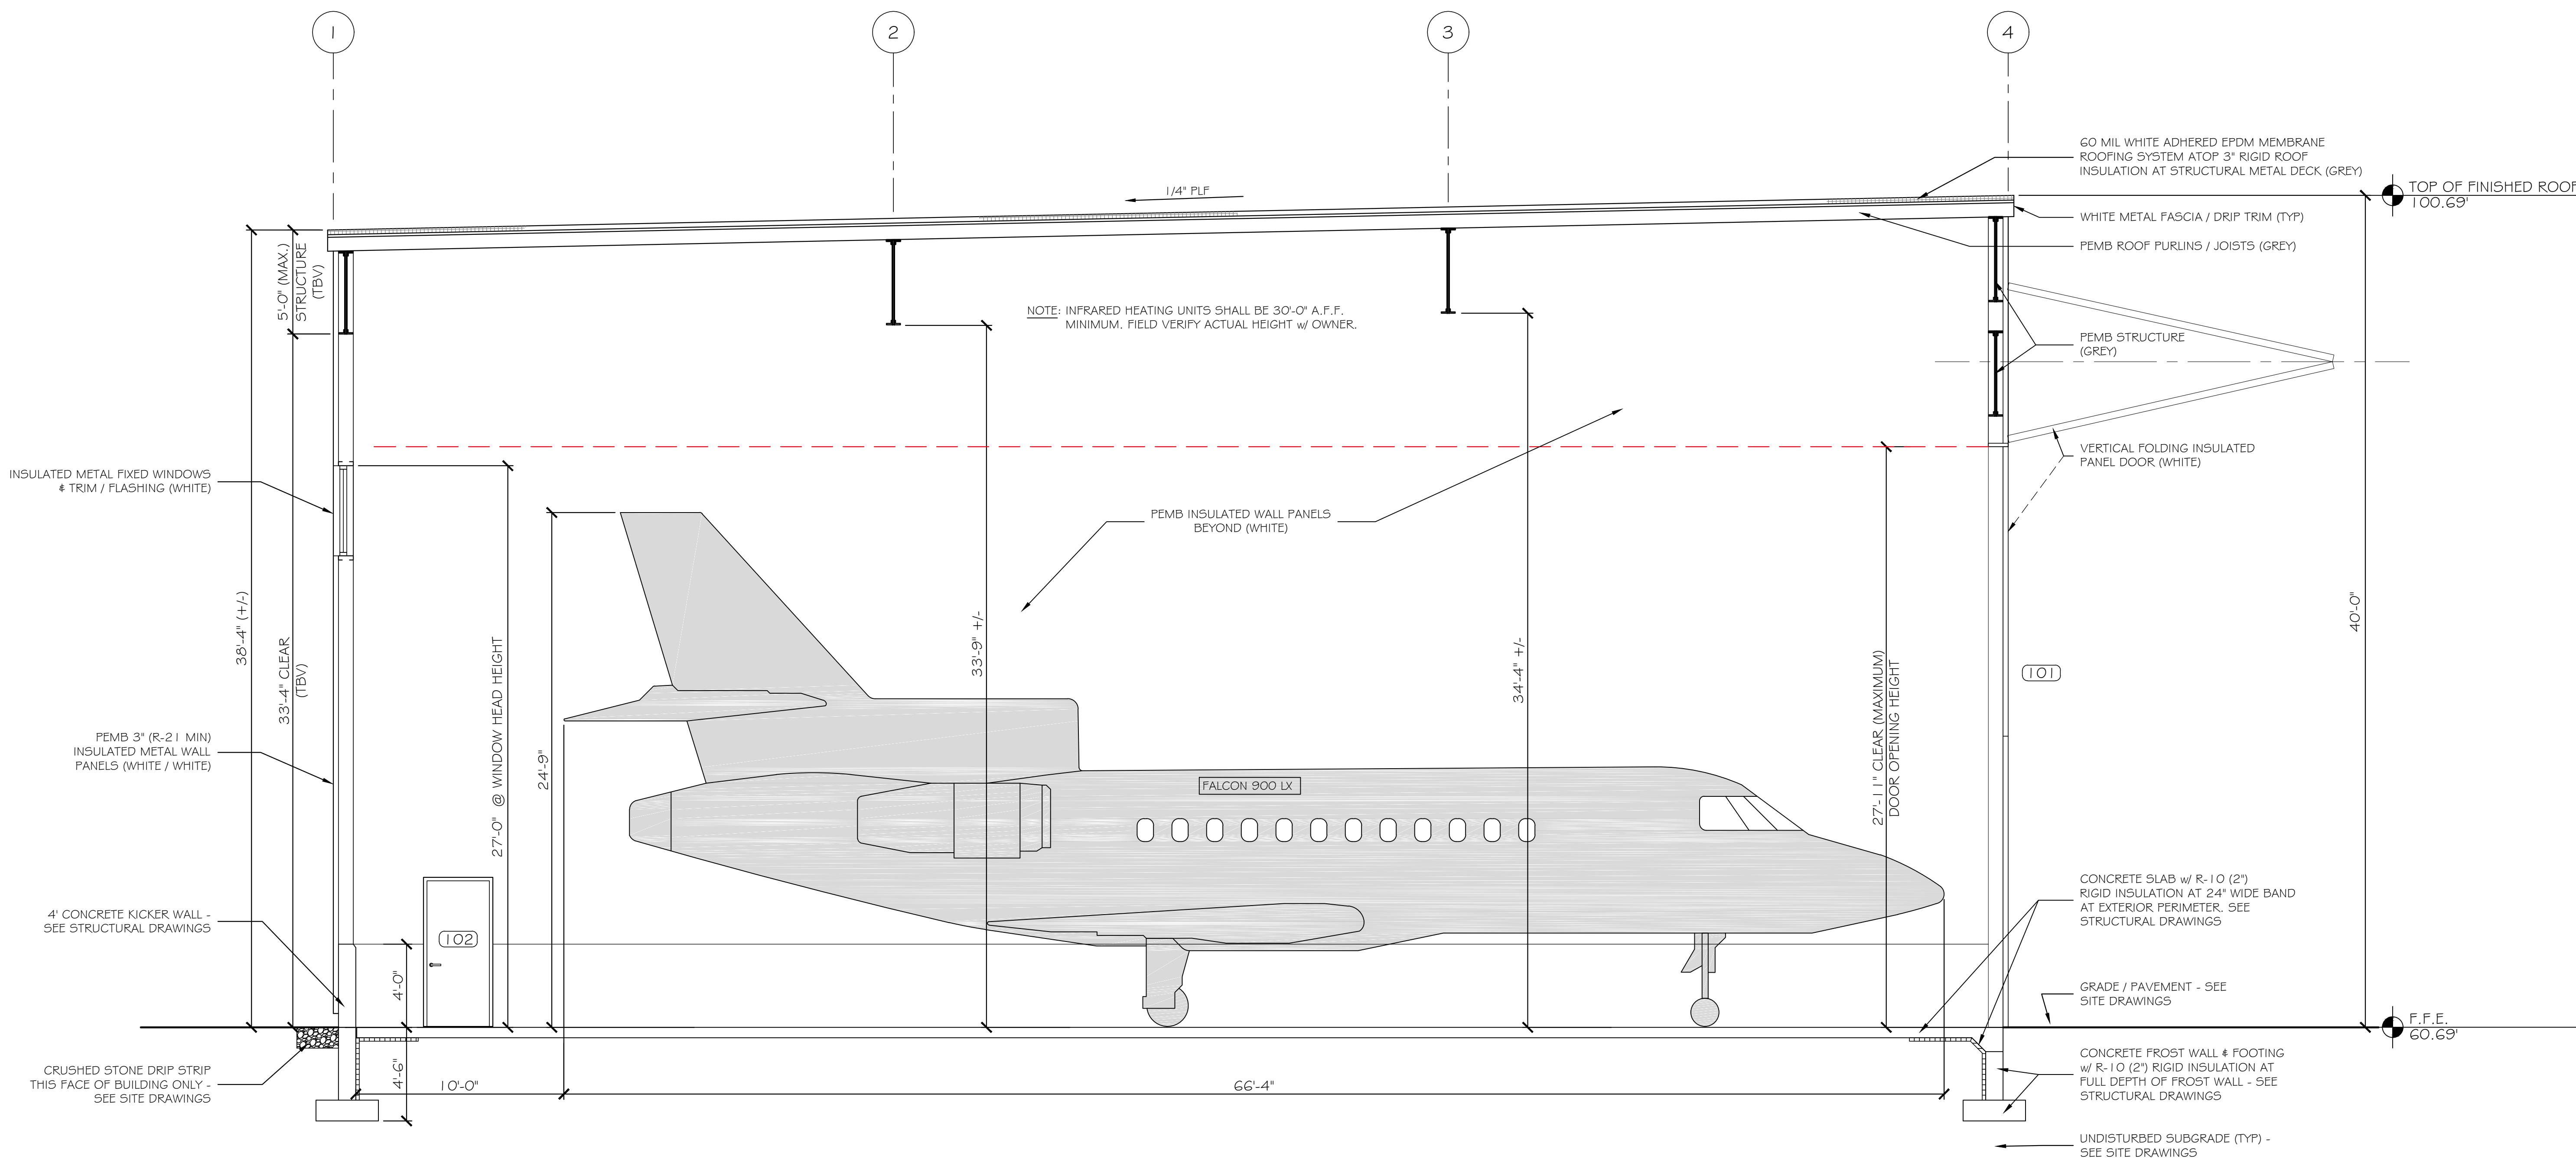

BUILDING SECTION
SCALE: 1/4" = 1'-0"

- NOTES:
1. ALL PEMB STEEL FRAMING STRUCTURE SHALL BE FINISHED GREY PRIMER.
 2. ALL PEMB INSULATED METAL WALL PANELS SHALL HAVE WHITE FINISH AT BOTH FACES OF PANELS.
 3. CONCRETE FLOOR SLAB SHALL BE SEALED - SEE STRUCTURAL DRAWINGS.