


LEGEND:
 * SUPPLIED AND INSTALLED BY CANAM ON SITE
 ** SUPPLIED BY CANAM AND INSTALLED BY CONTRACTOR
 *** SUPPLIED AND INSTALLED BY CONTRACTOR

D 4 E 5 F 6 G 7 H 8

SELF-ADHESIVE SEALING MEMBRANE

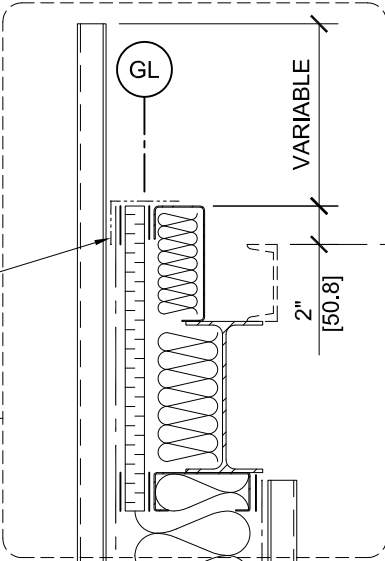


ELEVATION TOP OF STEEL

B 2

VARIABLE GIRT SPACING

WALL COMPOSITION

- EXTERIOR STEEL CLADDING M-156R, 26 GAUGE
- AIR/WATER RESISTIVE BARRIER
- 5" x 2" (127x50.8) 16 GAUGE GIRT
- GLASS FIBER THERMAL INSULATION BLANKETS R3.33/INCH (25.4 mm)
- VAPOR BARRIER
- INTERIOR STEEL CLADDING M-156R, 26 GAUGE

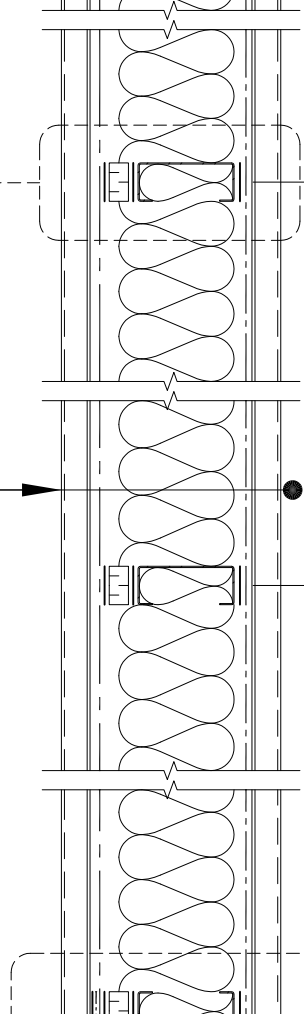


A 2

ELEVATION TOP OF FOUNDATION WALL

SILICONE SEALANT BETWEEN FOAM STRIP AND CONCRETE *


CONTINUOUS PVC FOAM STRIP 1" THICK x 4" WIDTH (25.4x102) (FACTORY INSTALLED)

1 WALL SECTION - STANDARD MUROX PANEL

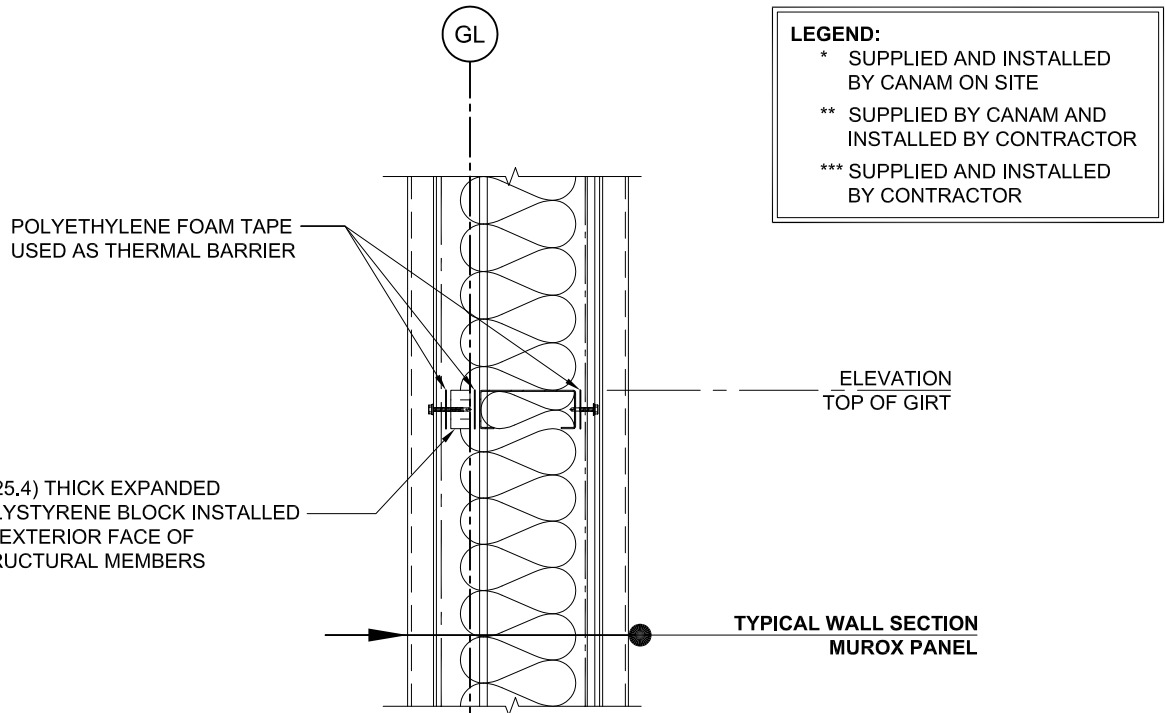

B
2

GIRT - TYPICAL DETAIL

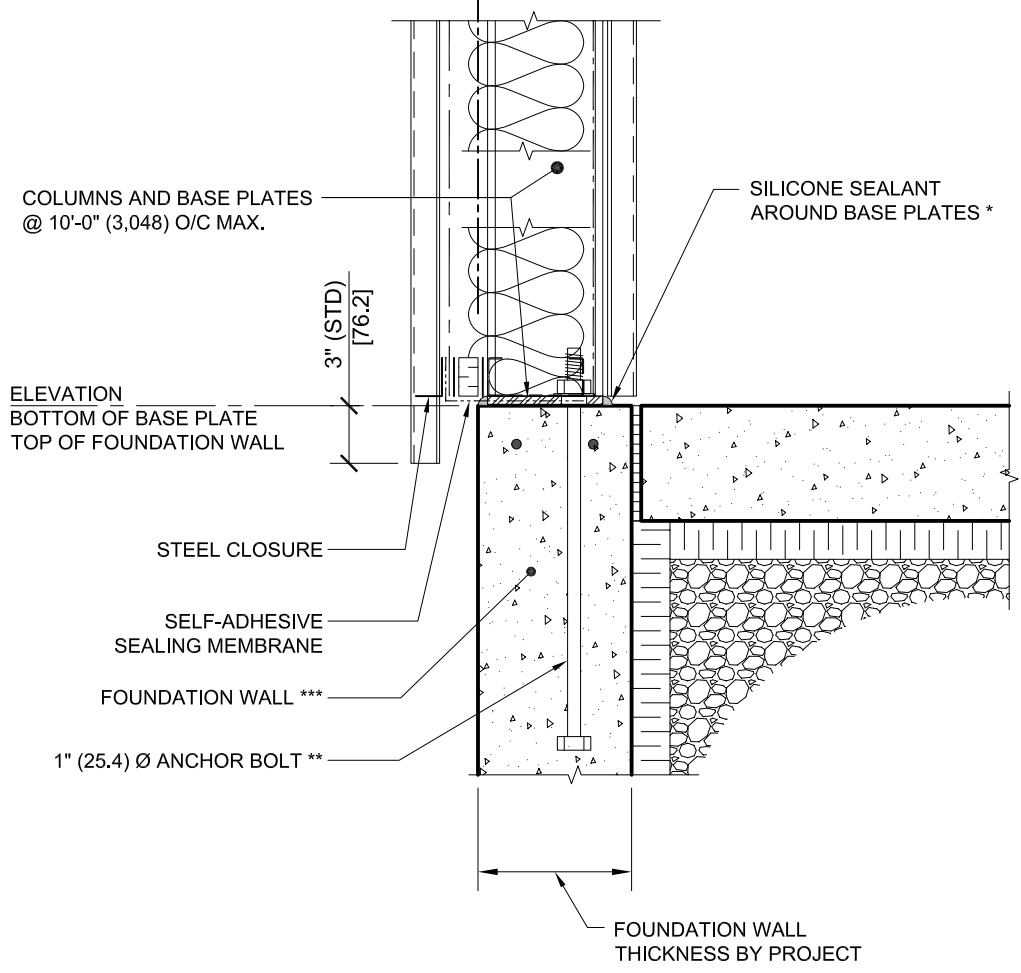

A
2

ANCHOR AT FOUNDATION DETAIL