


GRANT HAYS  
ASSOCIATES

ARCHITECTURE & INTERIOR DESIGN  
P.O. BOX 6179 FALMOUTH MAINE 04103  
507.871.5900 www.granthays.com

SCALE

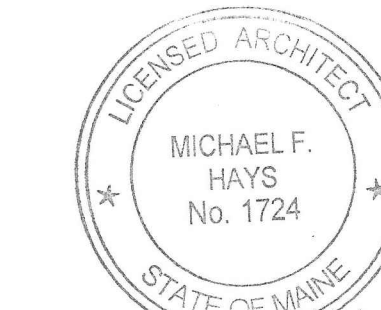

Michael F. Hays

REVISIONS

10.18.17

PROJECT NAME

NORTHEAST AIR  
NORTH HANGAR  
1071 WESTBROOK STREET - PORTLAND, MAINE 04102

SHEET

TYPICAL  
BUILDING  
SECTION

DATE

8/EP 2017

SCALE

1/4"=1'-0"

DRAWN

MFH/mgk


JOB NO.

160350

SHEET

A-5

COPYRIGHT  
REPRODUCTION OR REVUE OF THIS  
DOCUMENT WITHOUT WRITTEN  
PERMISSION FROM GRANT HAYS  
ASSOCIATES IS PROHIBITED.

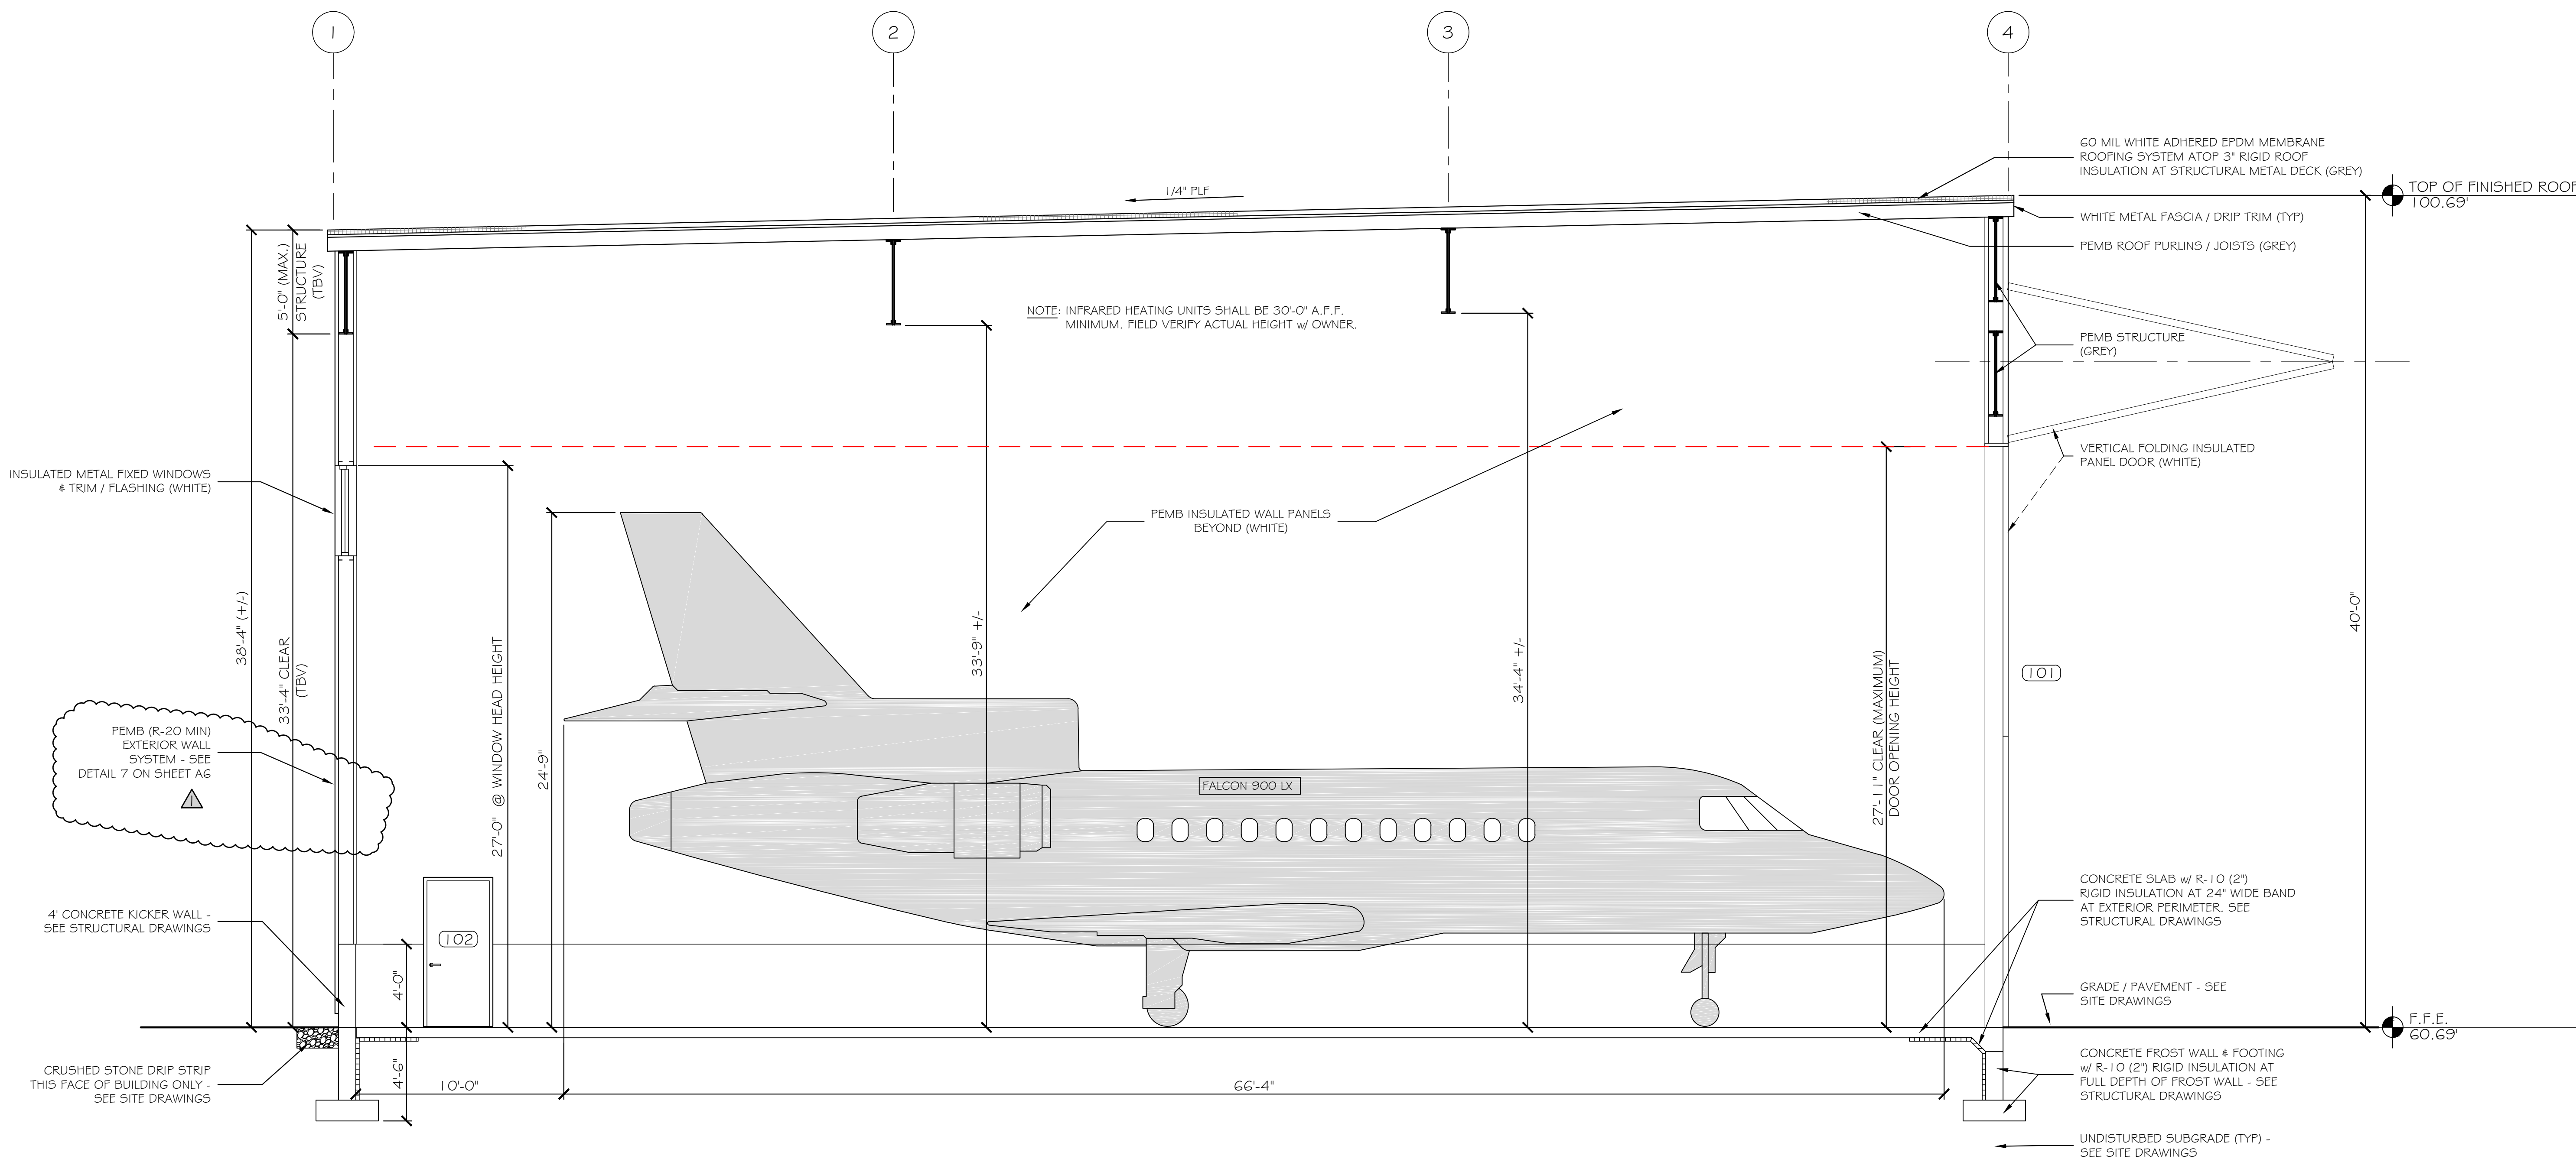

**BUILDING SECTION**  
SCALE: 1/4" = 1'-0"

- NOTES:
1. ALL PEMB STEEL FRAMING STRUCTURE SHALL BE FINISHED GREY PRIMER.
  2. ALL PEMB INSULATED METAL WALL PANELS SHALL HAVE WHITE FINISH AT BOTH FACES OF PANELS.
  3. CONCRETE FLOOR SLAB SHALL BE SEALED - SEE STRUCTURAL DRAWINGS.