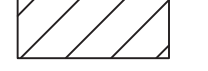

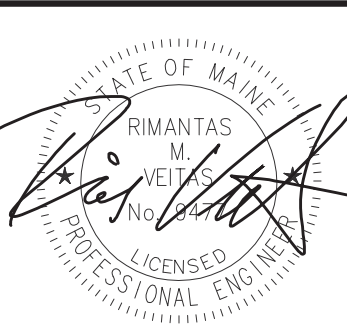


REPAIR NOTATION	
DESIGNATION	SEE DWG. S201 & S202 FOR REPAIR DETAILS
1	INDICATES TYPE 1 BEAM REPAIR. SEE DWG S201.
2	INDICATES TYPE 2 GIRDER REPAIR. SEE DWG S201.
T	TRUSS REINFORCEMENT. SEE DWG S202.
P	INDICATES POST REPAIR. SEE DWG S201.
R	INDICATES BEAM TO BE REPLACED WITH NEW TO MATCH EXISTING U.N.O.
	INDICATES DECK TO BE REPLACED WITH NEW TO MATCH EXISTING.
	INDICATES WALL REPLACEMENT. SEE DWG S202.



Prepared For:
**Thompson's Point
Development
Company Inc.**

Consultant:
VEITAS VEITAS
engineers

620 Granite Street, Suite 10184
Portland, ME 04101
TEL: (207) 772-6022 FAX: (207) 772-4056

Architect:
ARCHITYPE
architects

48 Union Wharf Portland, Maine 04101
(207) 772-6022 Fax (207) 772-4056

Project:
Brick North
Thompson's Point Portland, ME

Date: 11/26/13
Scale: 1/8" = 1'-0"

**Existing Roof
Framing Plan**

S102