


West Wing  
 1st Floor- 8,885 s.f.  
 2nd Floor- 3,912 s.f.  
 total- 12,797

FIRST FLOOR PLUMBING PLAN  
 SCALE - 1/8" = 1'-0"

SECOND FLOOR PLUMBING PLAN  
 SCALE - 1/8" = 1'-0"

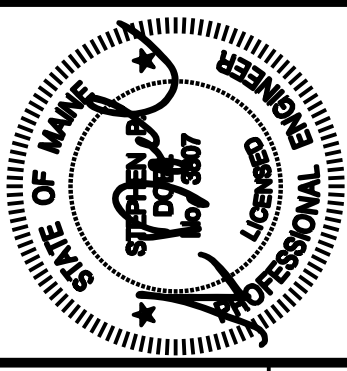

Prepared For:



Consultant:

ARCHETYPE  
 48 Union Wharf Portland, Maine 04101  
 (207) 772-6022 Fax (207) 772-4056

Project:  
 BRICK NORTH WEST WING  
 THOMPSON'S POINT, PORTLAND ME

Revisions:  
 ISSUED FOR PERMIT

Date: 8-15-2014  
 Scale: 1/8" = 1'-0"

PLUMBING PLANS

M2