


MEZZANINE FRAMING SECTION

1/2"=1'-0"

SEE ARCH DRAWINGS FOR ALL DIMENSIONS AND EXTENT OF MEZZANINE.

ALL HARDWARE BY SIMPSON STRONGTIE UNLESS NOTED

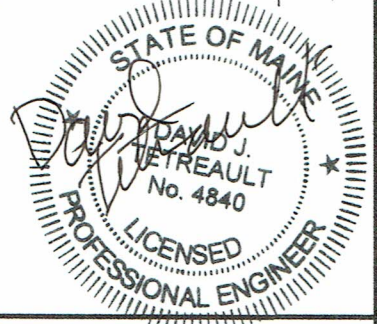

date	revision number	<p style="text-align: center;">BRICK NORTH CRYPTOZOOLOGY MUSEUM</p> <p style="text-align: center;">THOMPSON'S POINT PORTLAND, MAINE</p>		<p style="text-align: center;">SSK1</p>
02/01/16				