




446 WEST STREET
ROCKFORD, ME 04856
TEL: 207 230 0034
FAX: 207 230 0274
PHIHOMEDESIGNS.COM
©PHI HOME DESIGNS LLC


CELLARDOOR AT THE POINT
THOMPSON'S POINT, PORTLAND, MAINE
OWNER: CELLARDOOR WINERY




1 SECTION A-A
A300 SCALE: 1/4" = 1' - 0"

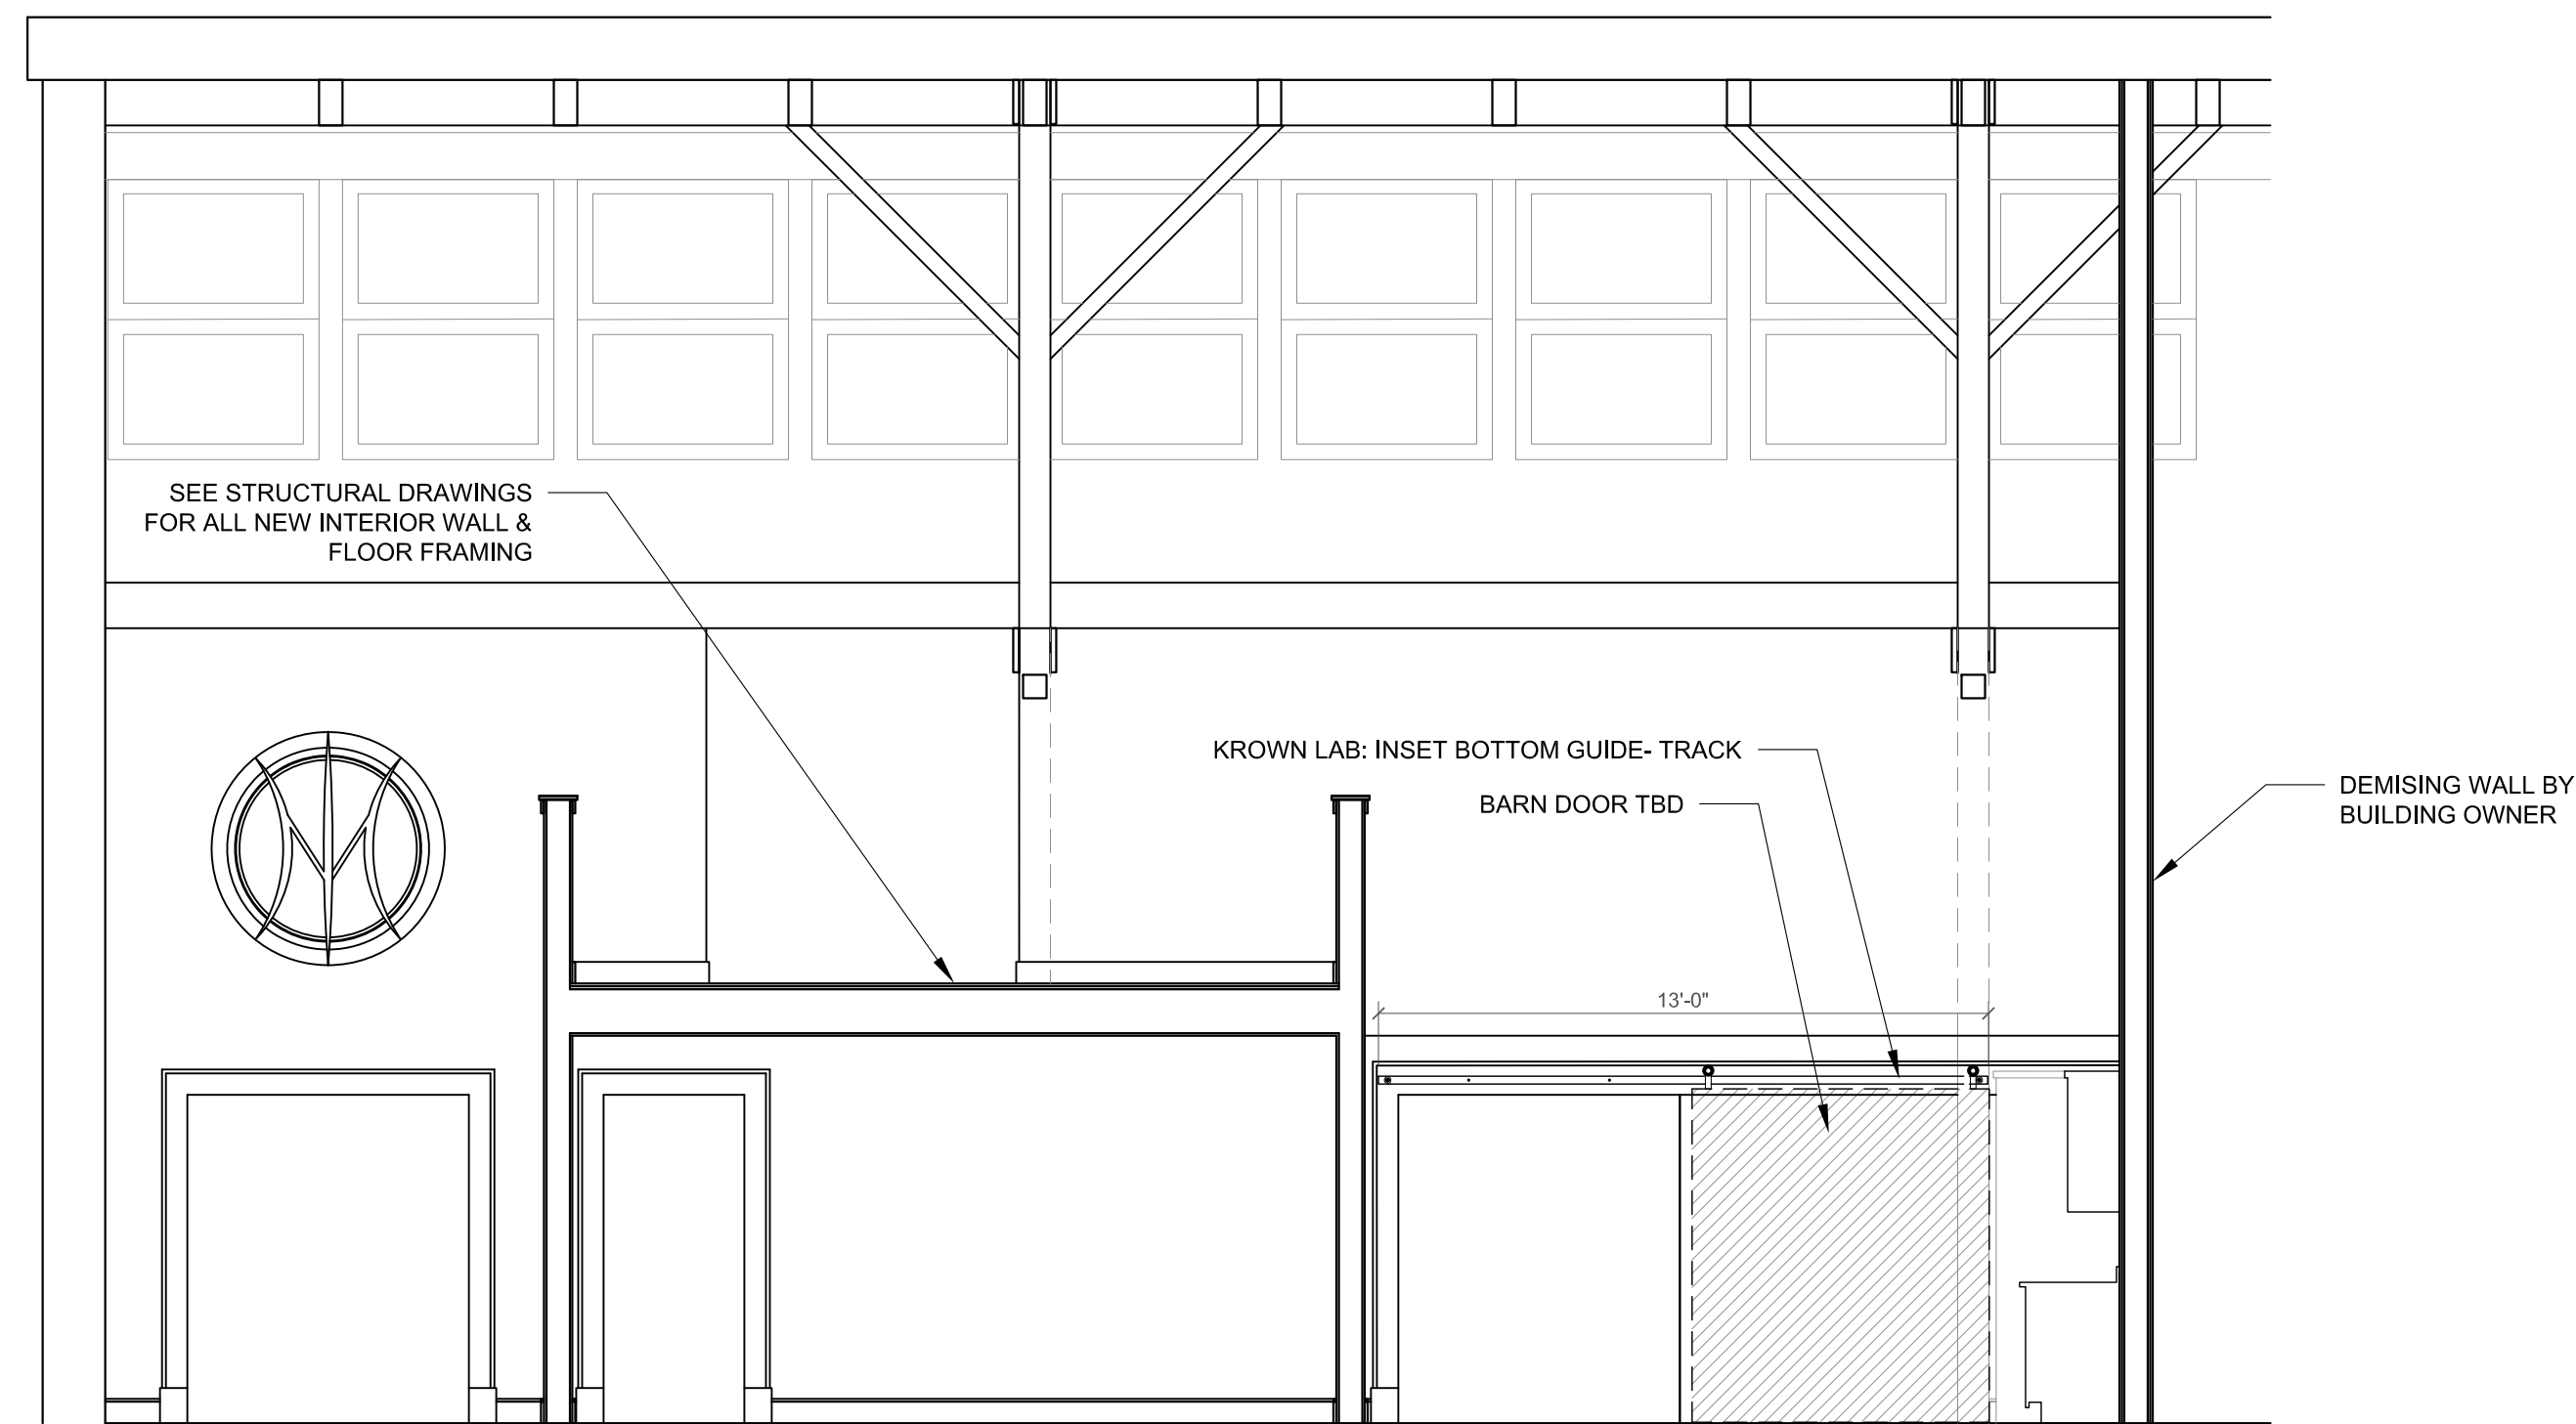

2 SECTION B-B
A300 SCALE: 1/4" = 1' - 0"

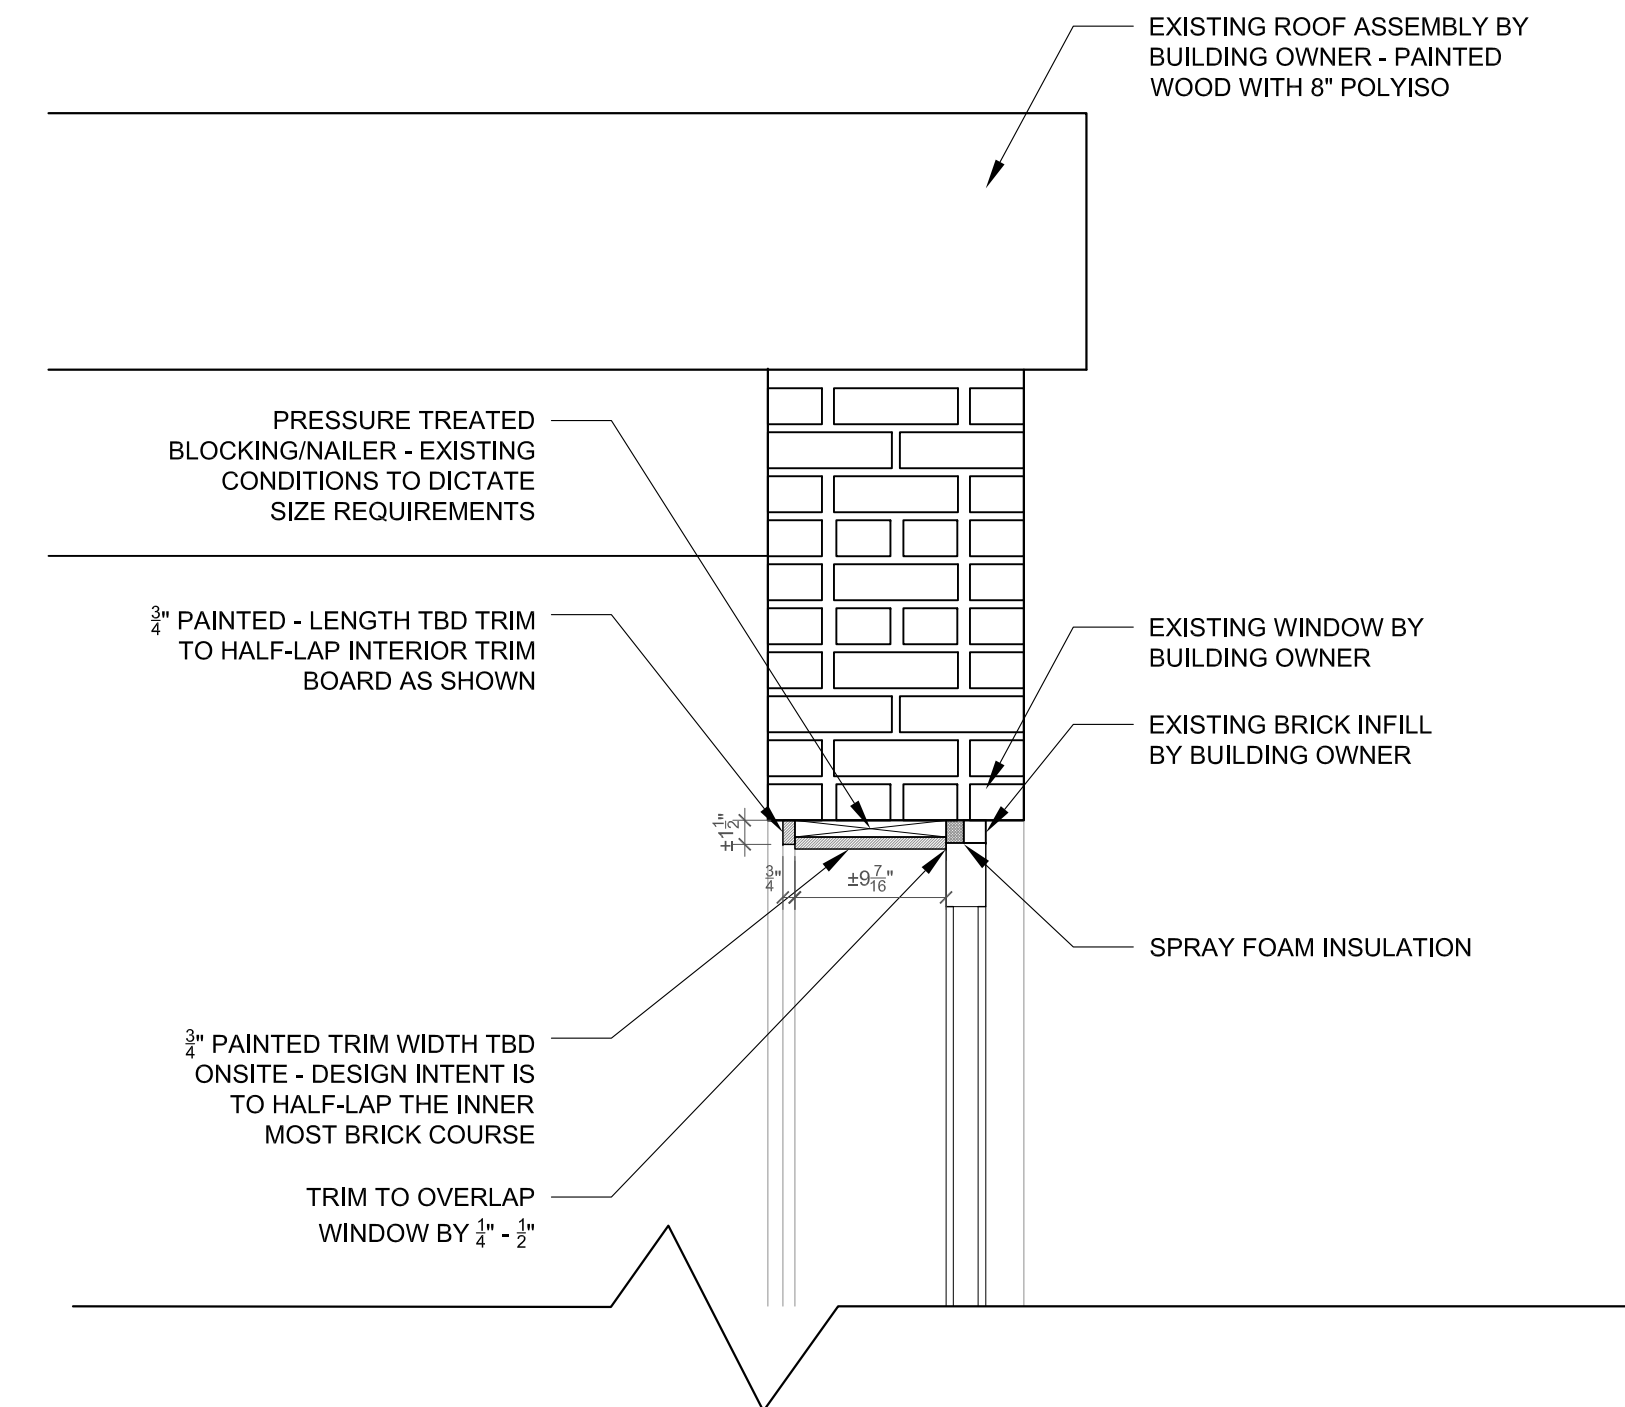

3 WINDOW HEAD & SIDE CASING DETAIL
A300 SCALE: 1" = 1' - 0"

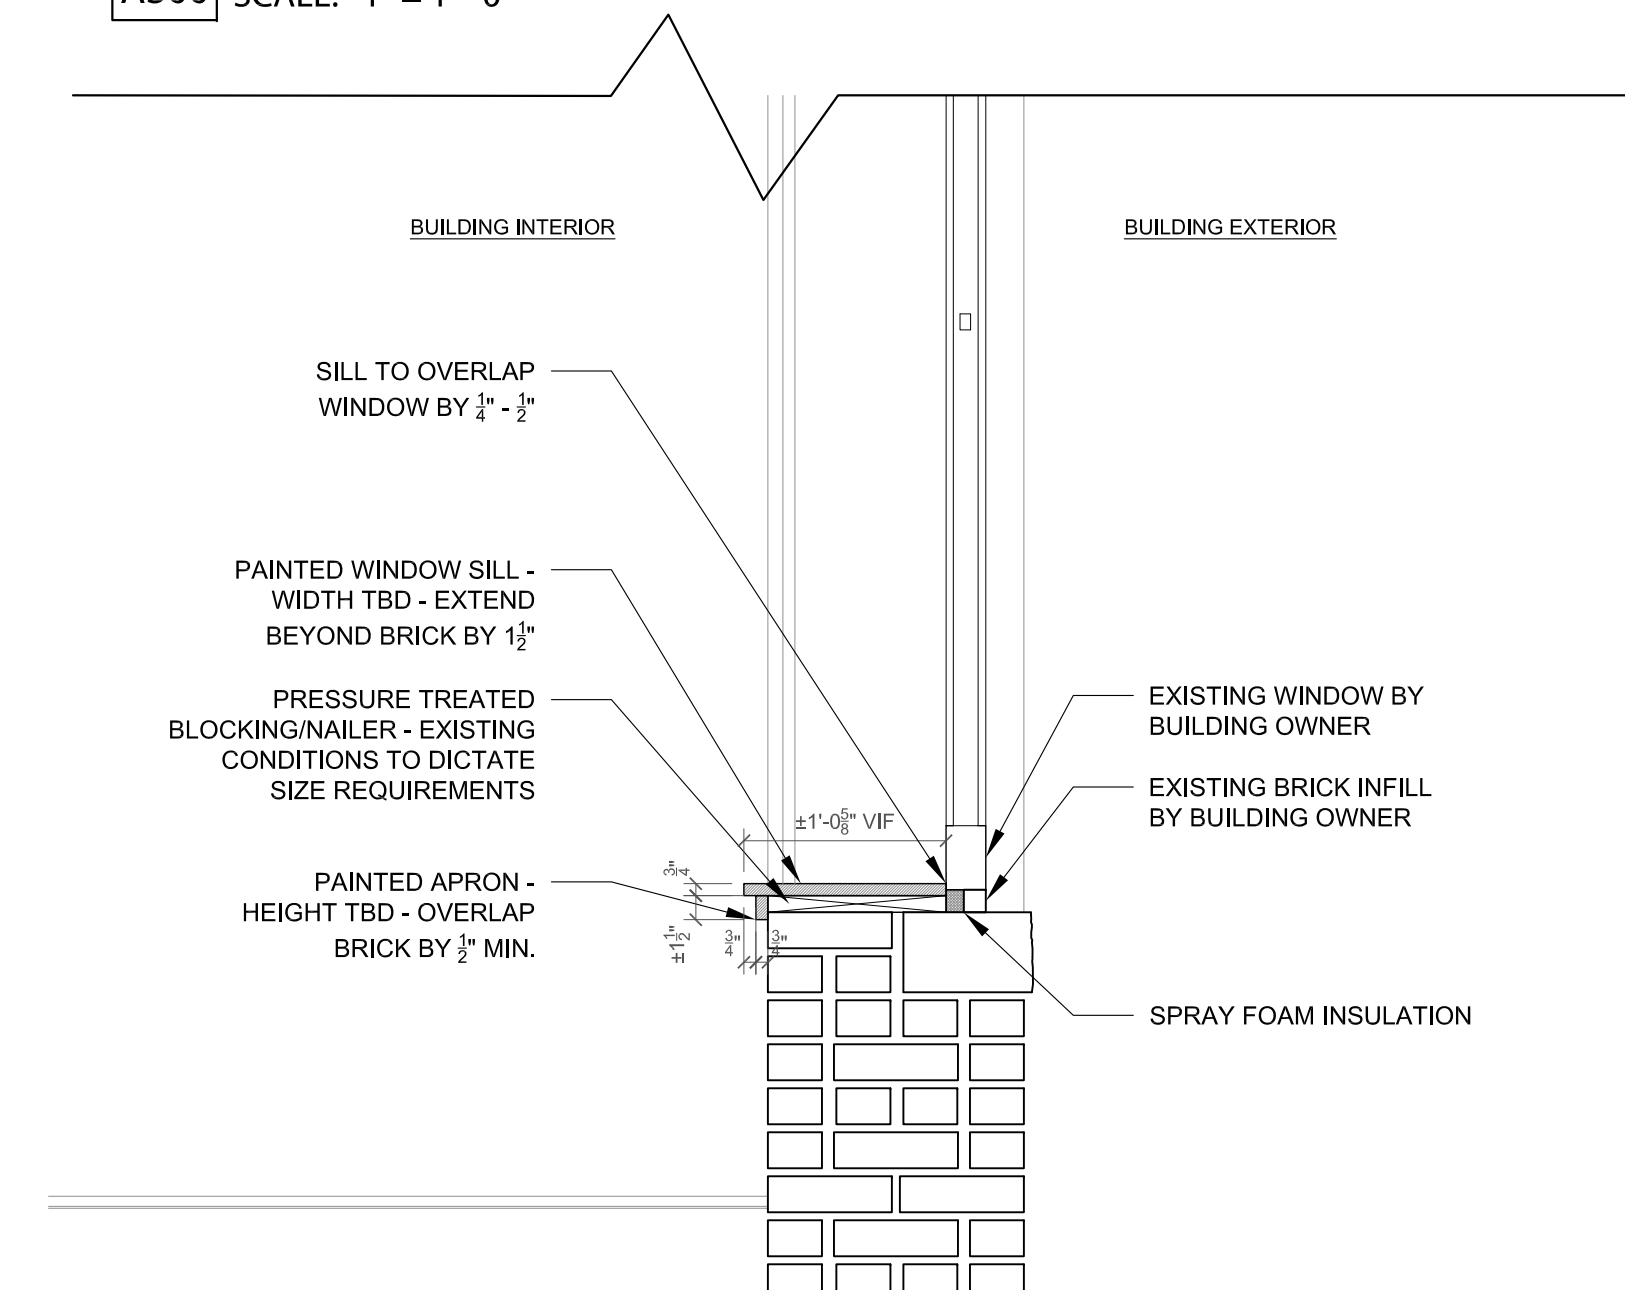

4 WINDOW SILL CASING DETAIL
A300 SCALE: 1" = 1' - 0"

ISSUED FOR PERMITTING - NOT FOR CONSTRUCTION

DATE:
FEBRUARY 1, 2016
DRAWN BY:
CG
CHECKED BY:
ECD

BUILDING SECTIONS

A300