




446 WEST STREET  
ROCKFORD, ME 04856  
TEL: 207 230 0034  
FAX: 207 230 0274  
PHIHOMEDESIGNS.COM  
©PHI HOME DESIGNS LLC

**CELLARDOOR AT THE POINT**  
THOMPSON'S POINT, PORTLAND, MAINE  
OWNER: CELLARDOOR WINERY


DATE:  
FEBRUARY 1, 2016  
DRAWN BY:  
CG  
CHECKED BY:  
ECD

BUILDING  
SECTIONS


**A302**

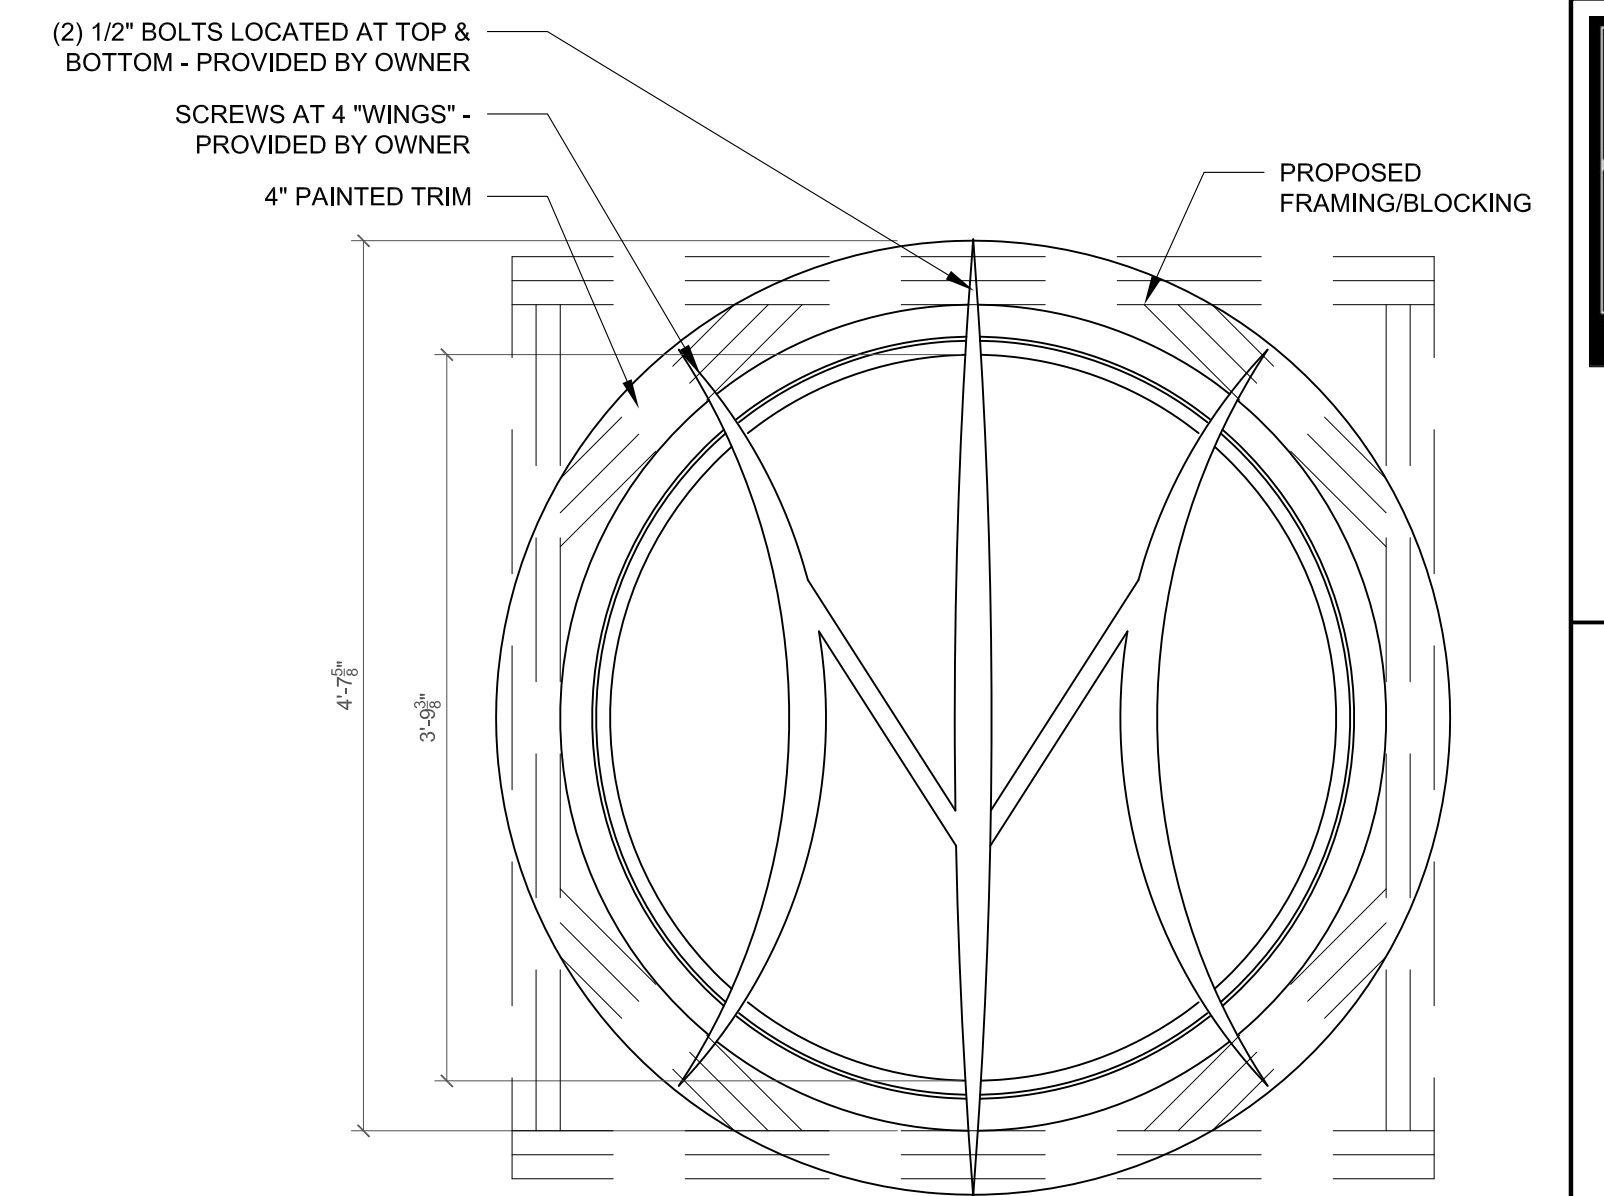

**3** PROPOSED WINDOW FRAMING & HOBO MOUNTING LOCATIONS  
**A302** SCALE: 1" = 1' - 0"

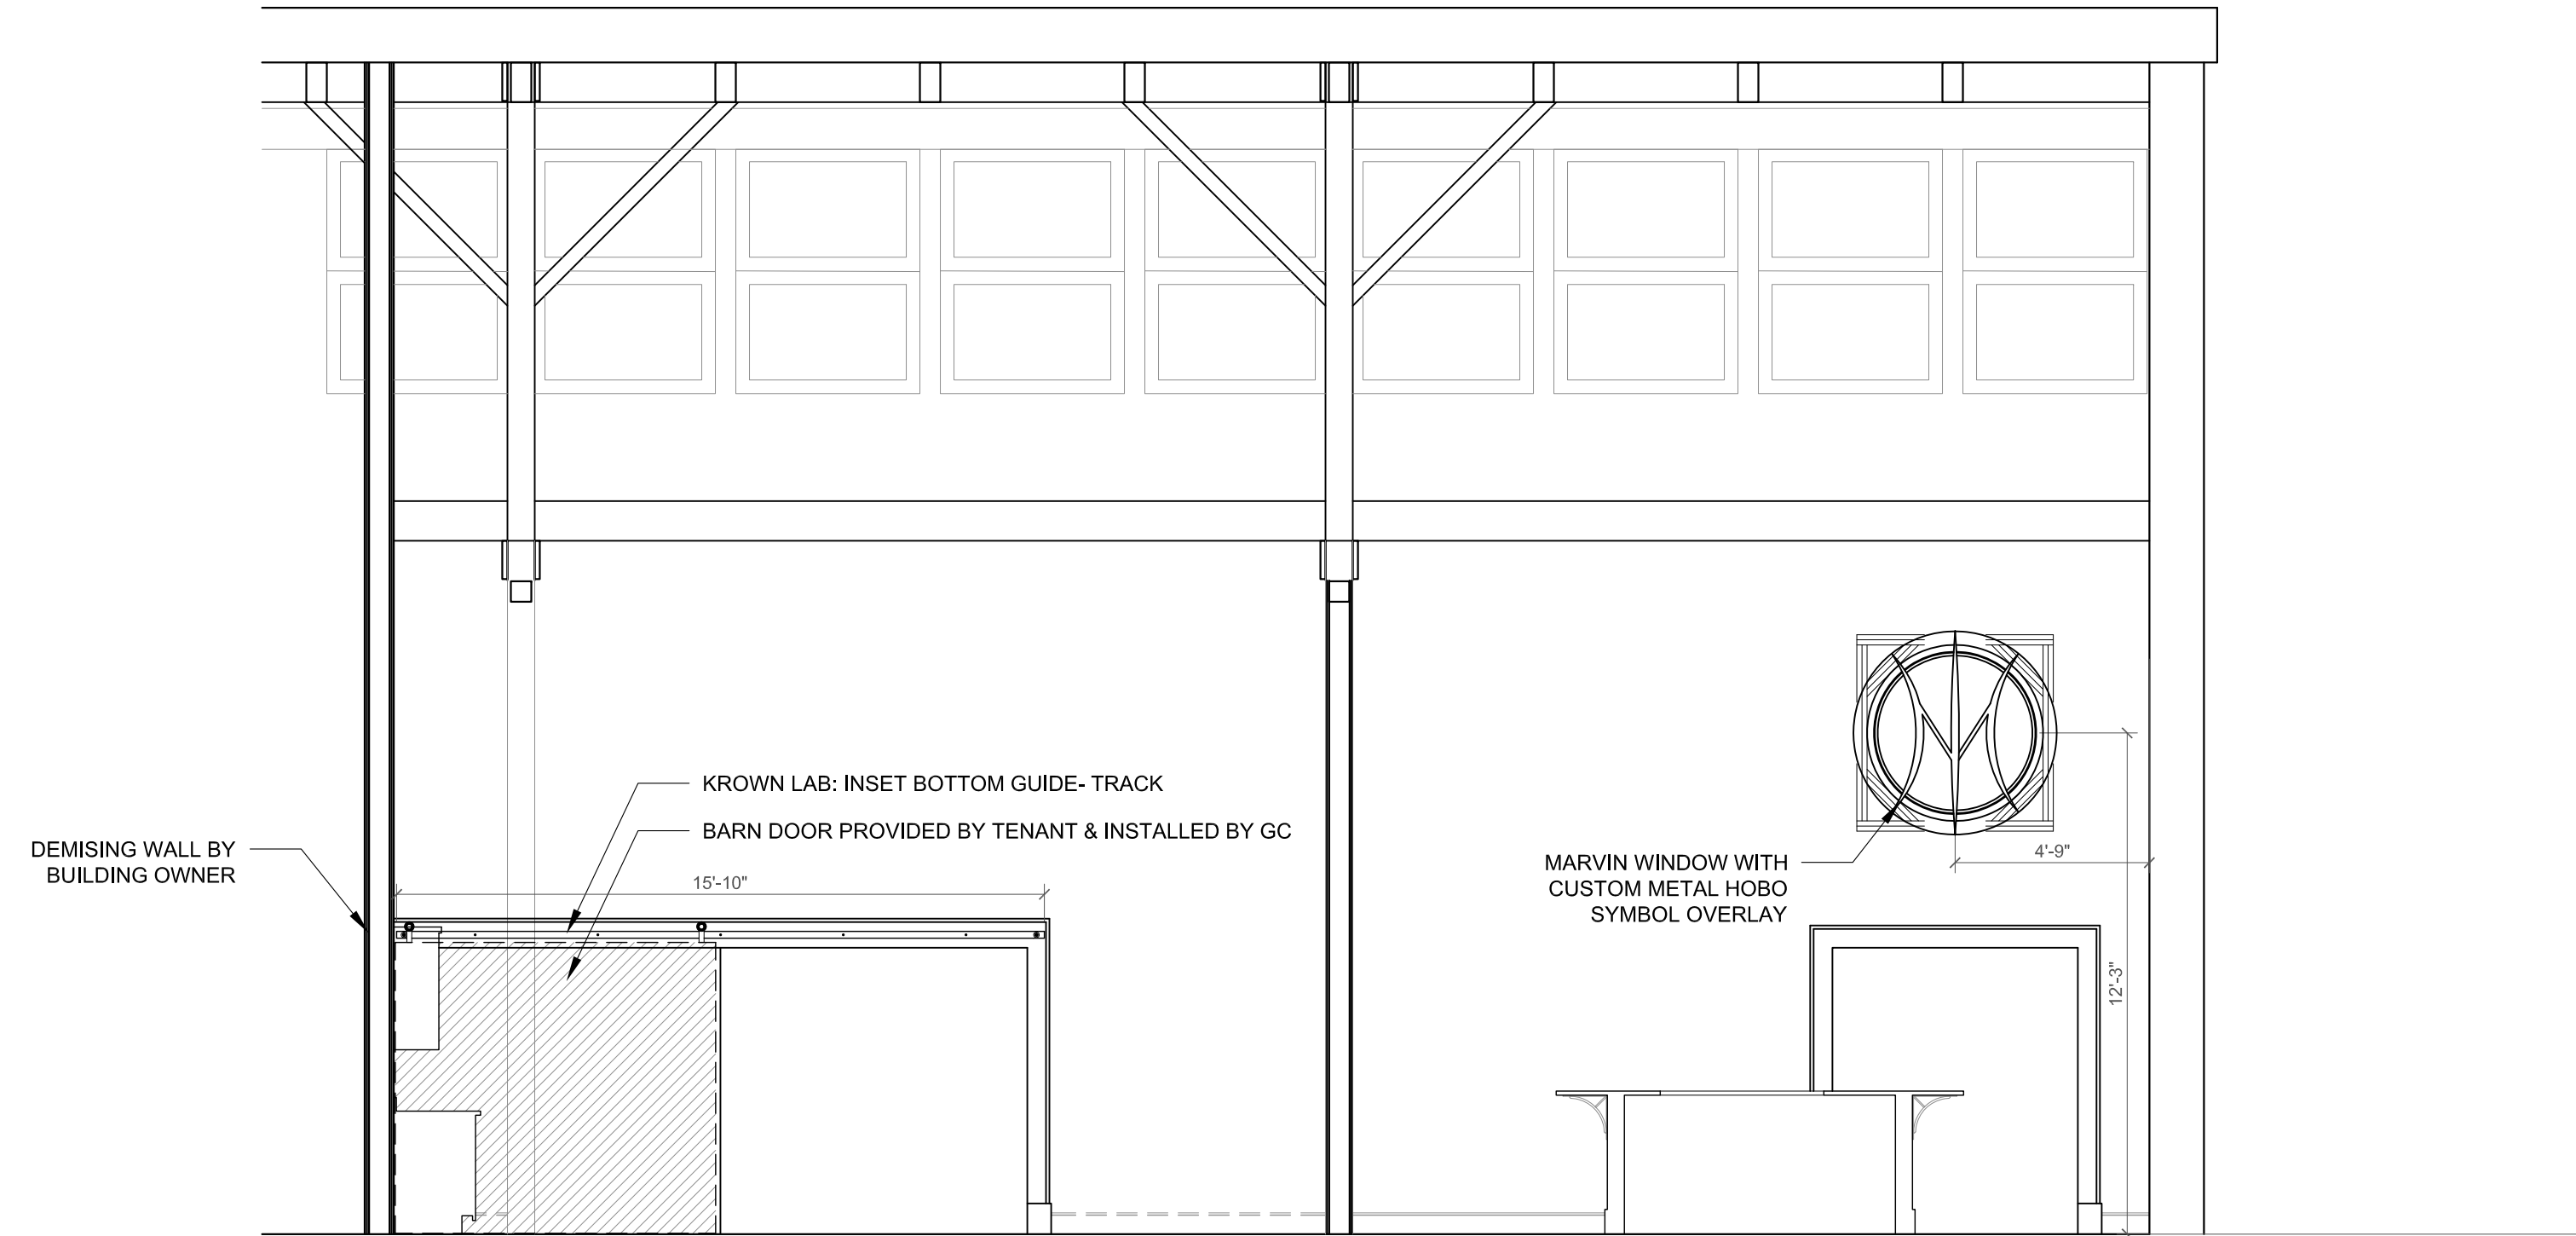

**1** SECTION E-E  
**A302** SCALE: 1/4" = 1' - 0"

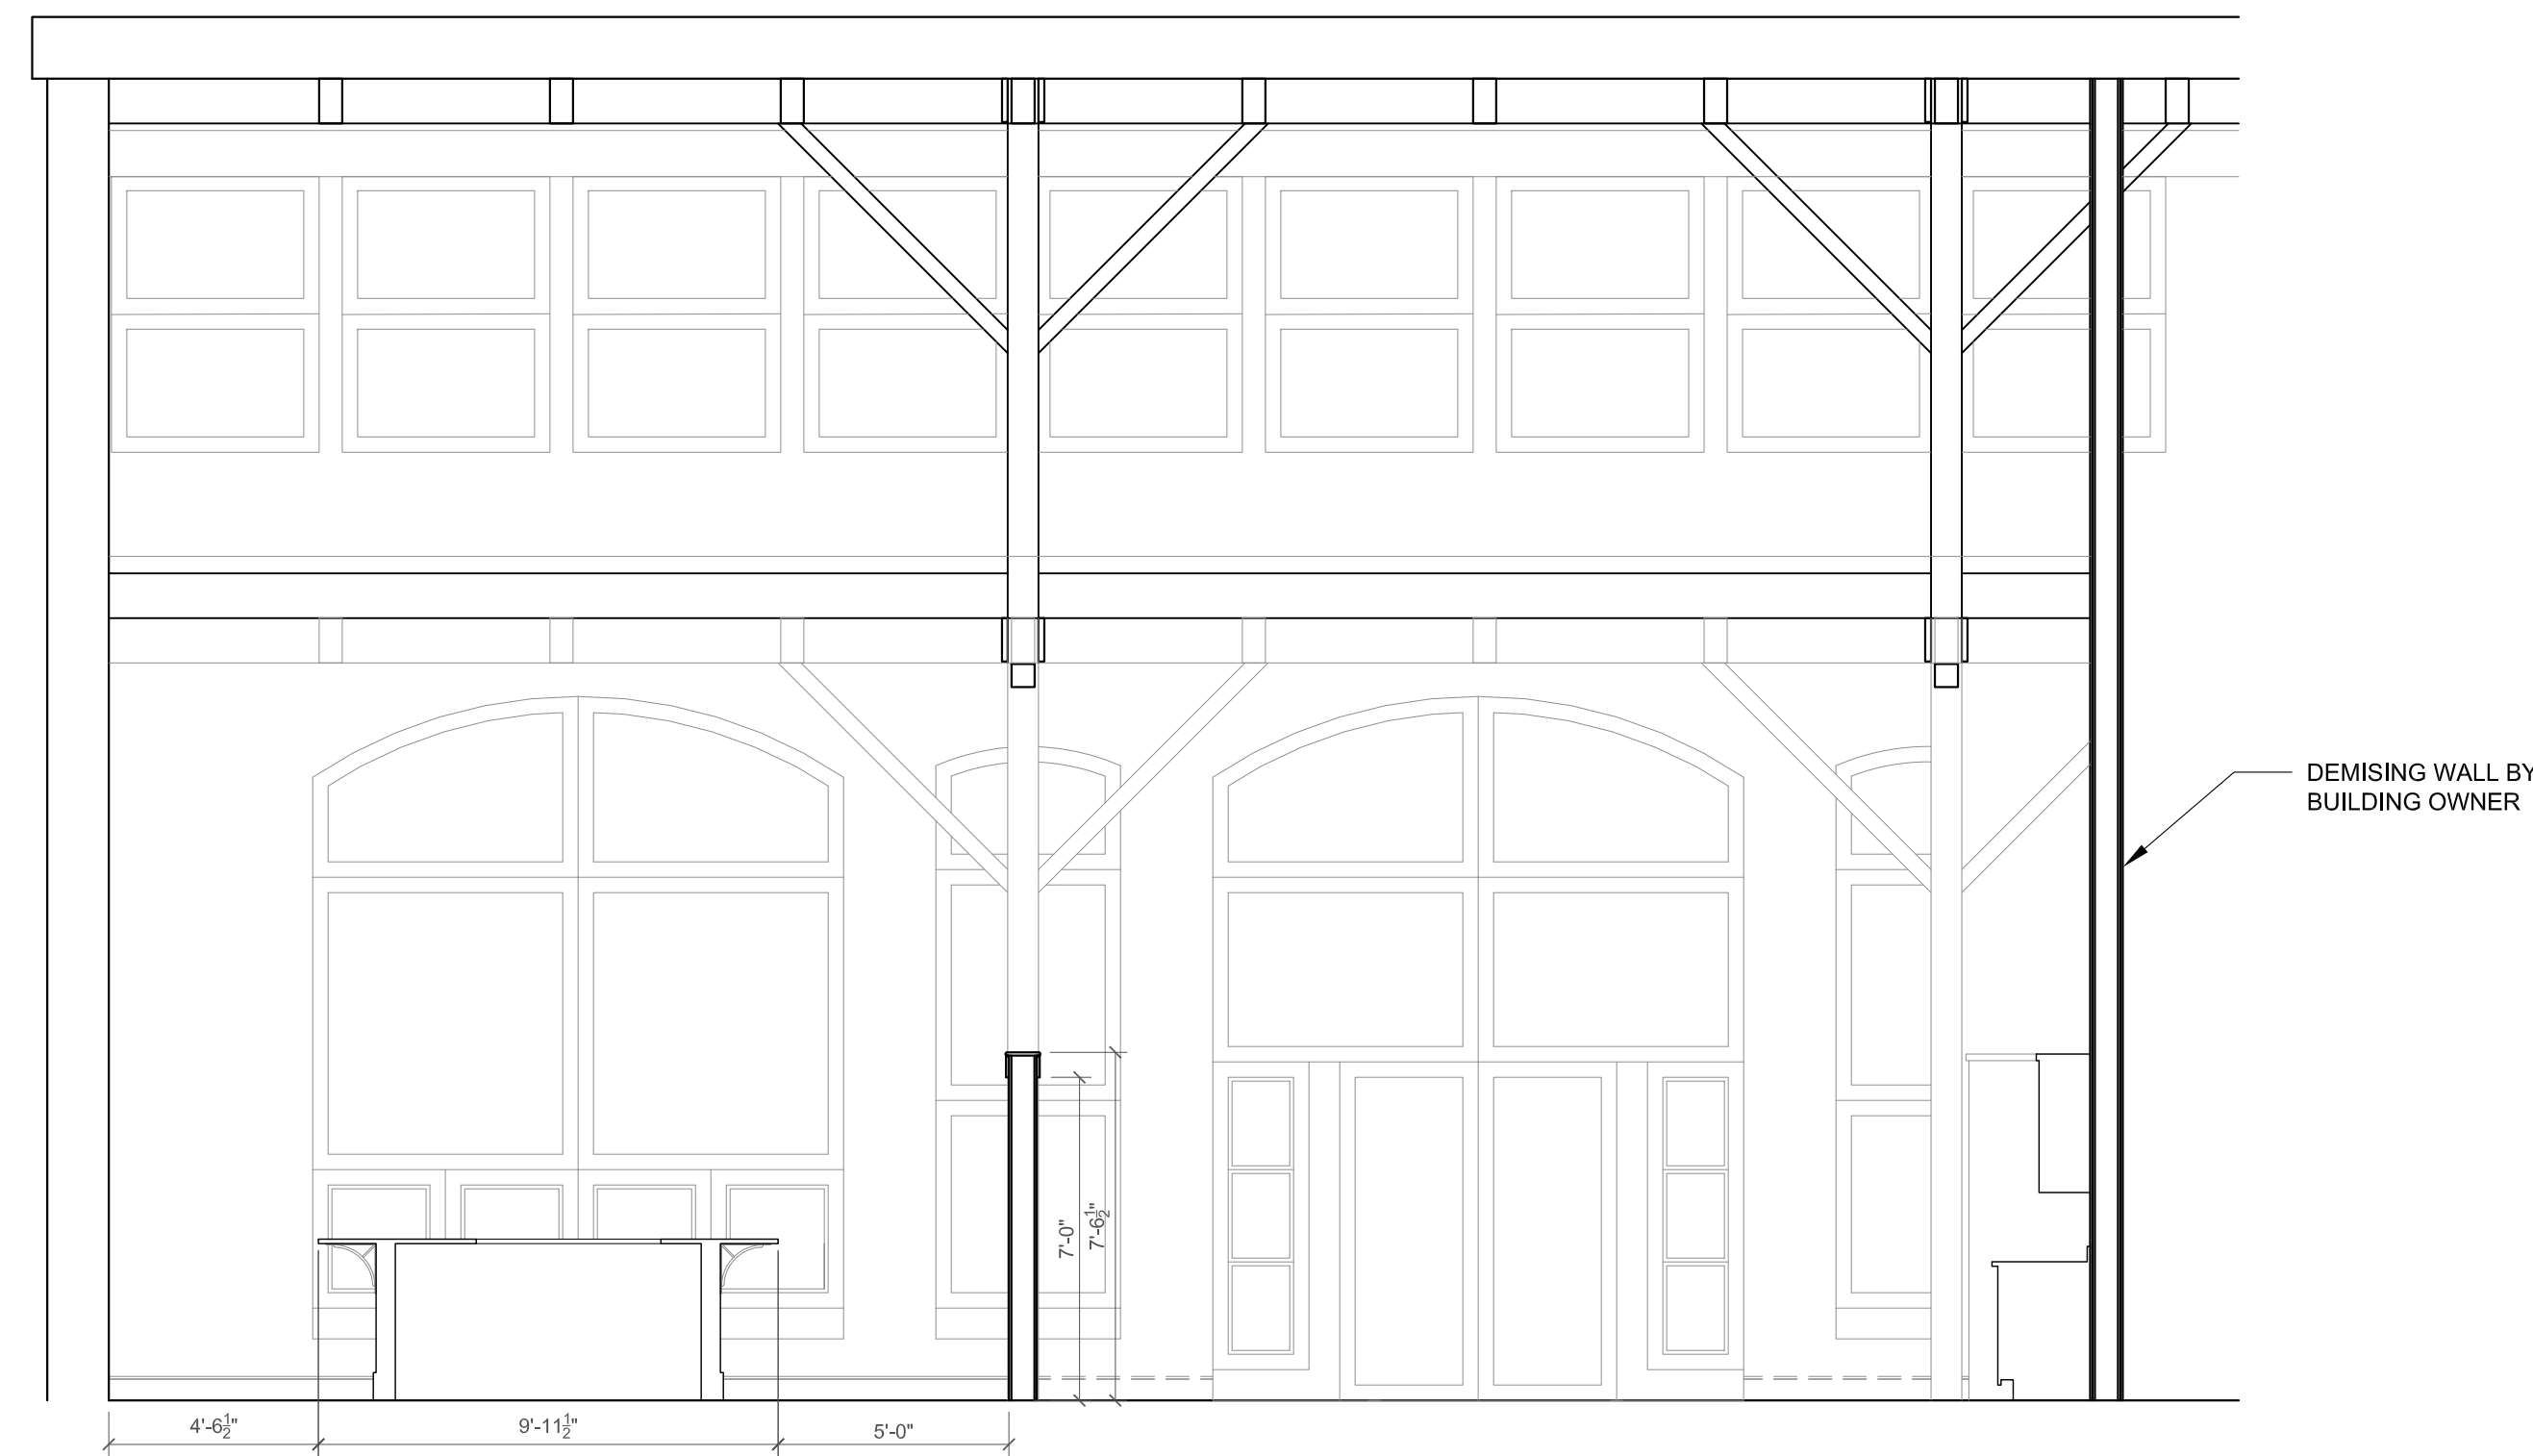

**2** SECTION F-F  
**A302** SCALE: 1/4" = 1' - 0"

ISSUED FOR PERMITTING - NOT FOR CONSTRUCTION