





446 WEST STREET  
 ROCKFORD, ME 04856  
 TEL: 207 230 0034  
 FAX: 207 230 0274  
 PHIHOMEDESIGNS.COM  
 ©PHI HOME DESIGNS LLC

**CELLARDOOR AT THE POINT**  
 THOMPSON'S POINT, PORTLAND, MAINE  
 OWNER: CELLARDOOR WINERY

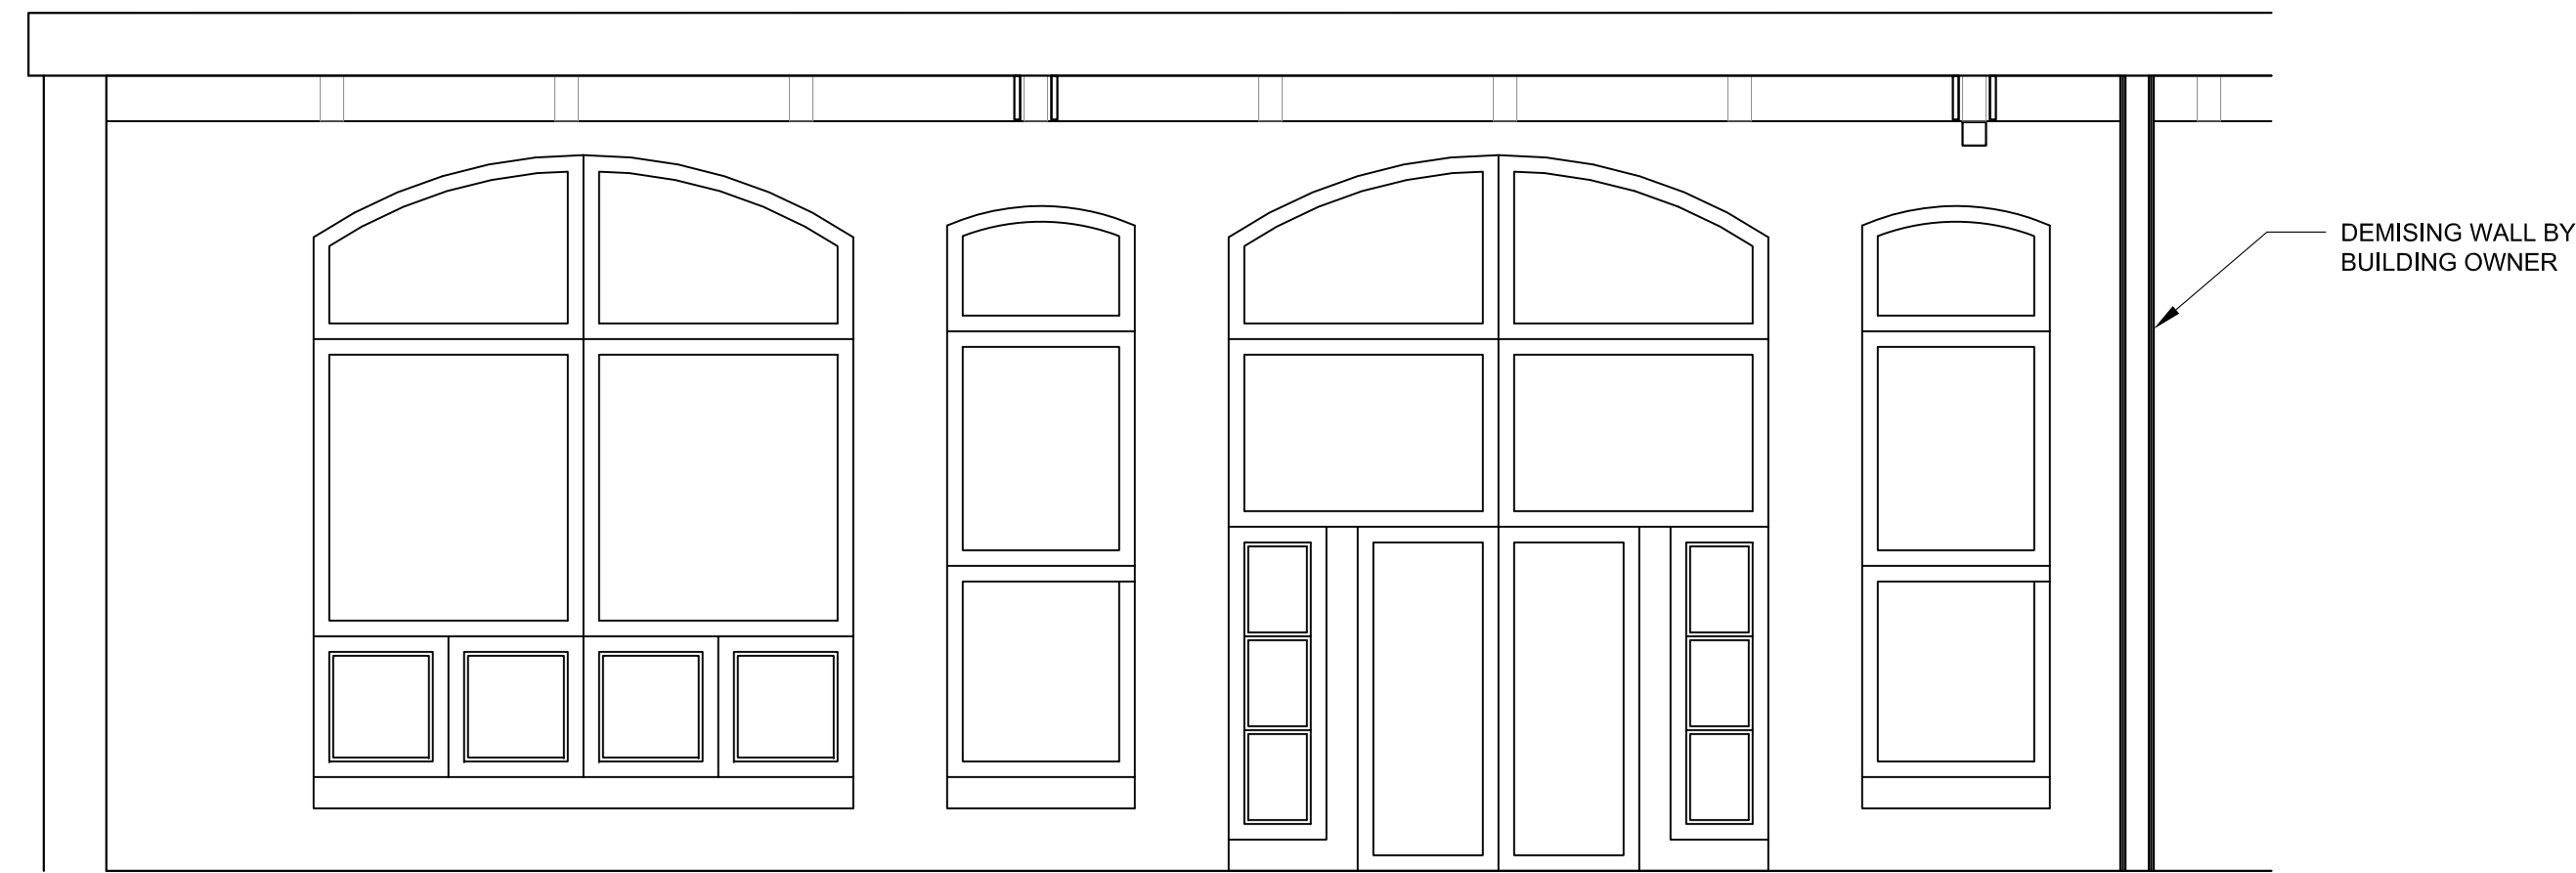

1 SECTION G-G  
 A303 SCALE: 1/4" = 1' - 0"

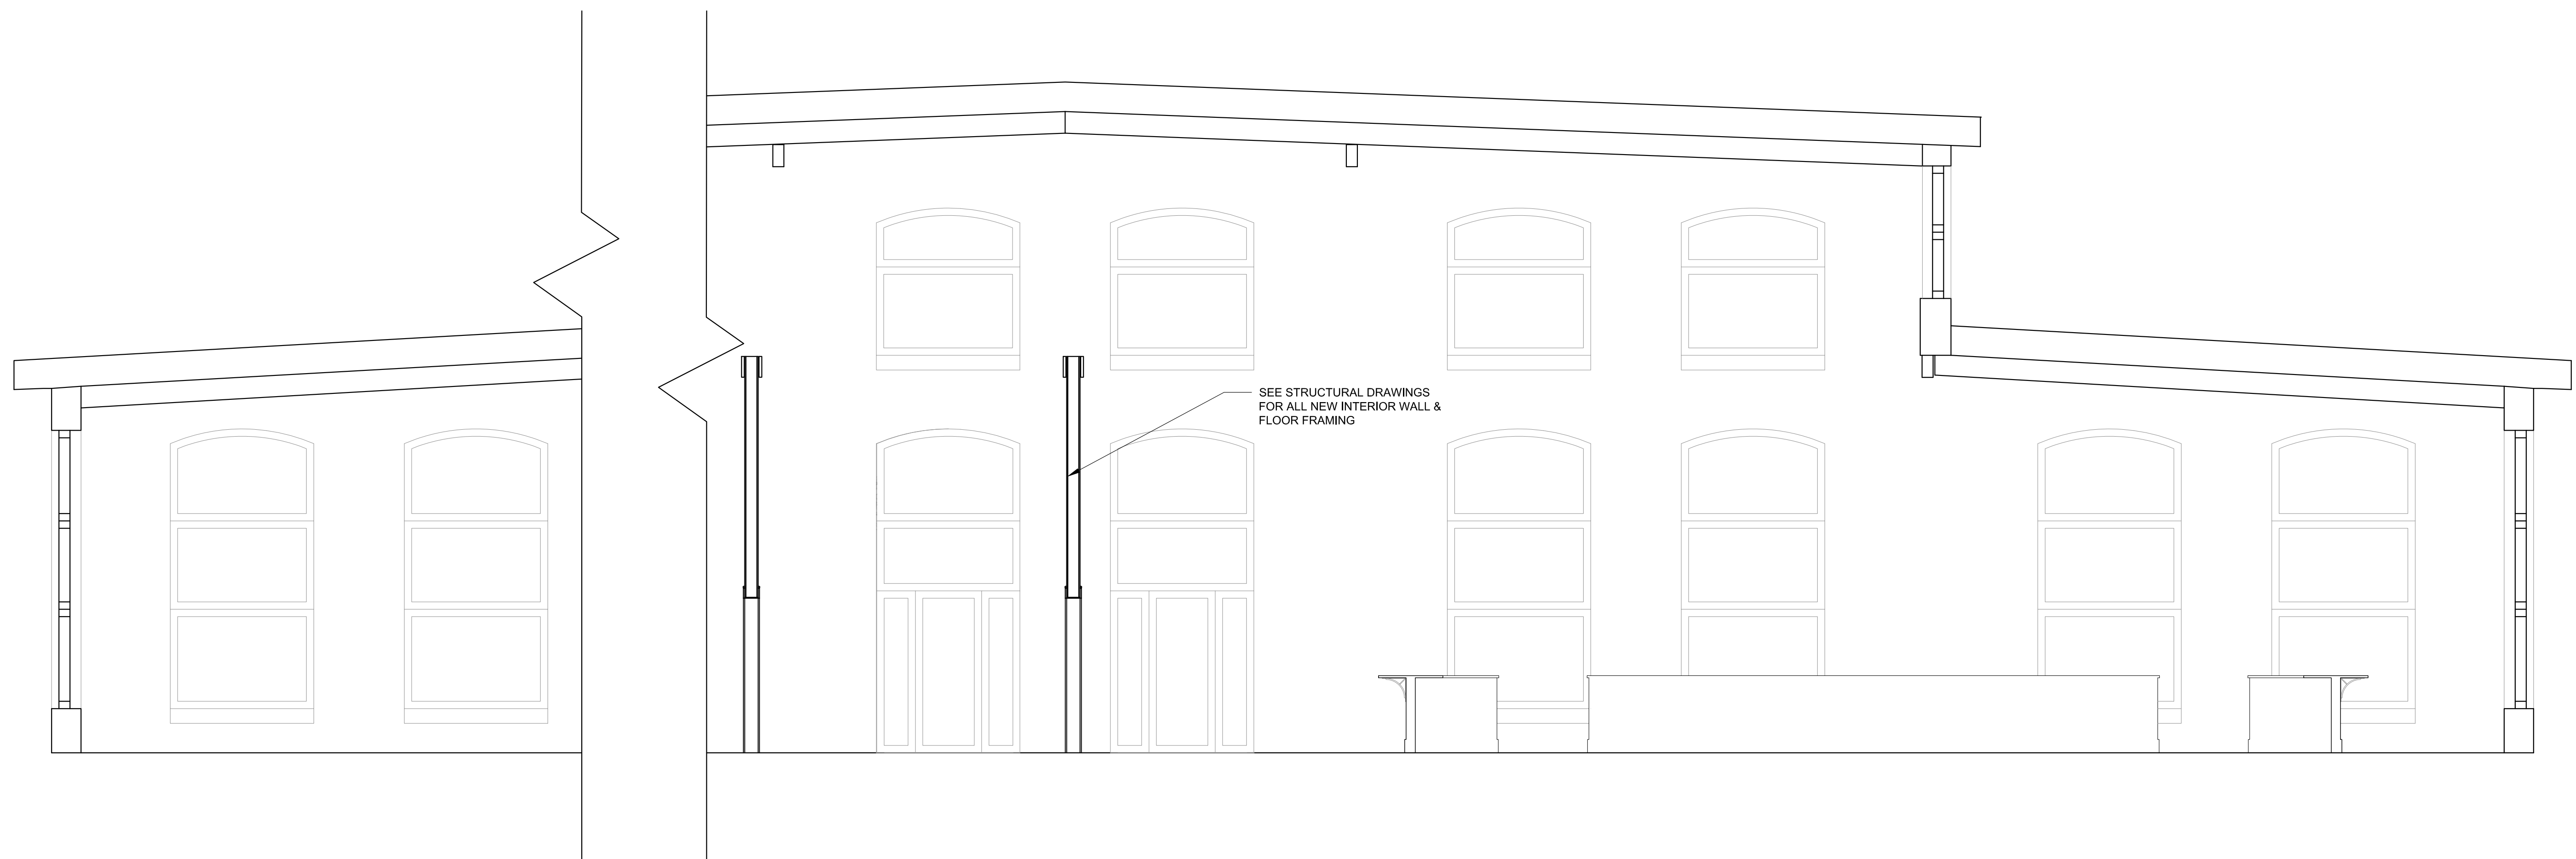

2 SECTION H-H  
 A303 SCALE: 1/4" = 1' - 0"

DATE:  
 FEBRUARY 1, 2016  
 DRAWN BY:  
 CG  
 CHECKED BY:  
 ECD

BUILDING  
 SECTIONS

A303

ISSUED FOR PERMITTING - NOT FOR CONSTRUCTION