




446 WEST STREET
 ROCKFORD, ME 04856
 TEL: 207 230 0034
 FAX: 207 230 0274
 PHIHOMEDESIGNS.COM
 ©PHI HOME DESIGNS LLC

CELLARDOOR AT THE POINT
 THOMPSON'S POINT, PORTLAND, MAINE
 OWNER: CELLARDOOR WINERY


DATE:
 FEBRUARY 1, 2016
 DRAWN BY:
 CG
 CHECKED BY:
 ECD

BUILDING
 SECTIONS

A304

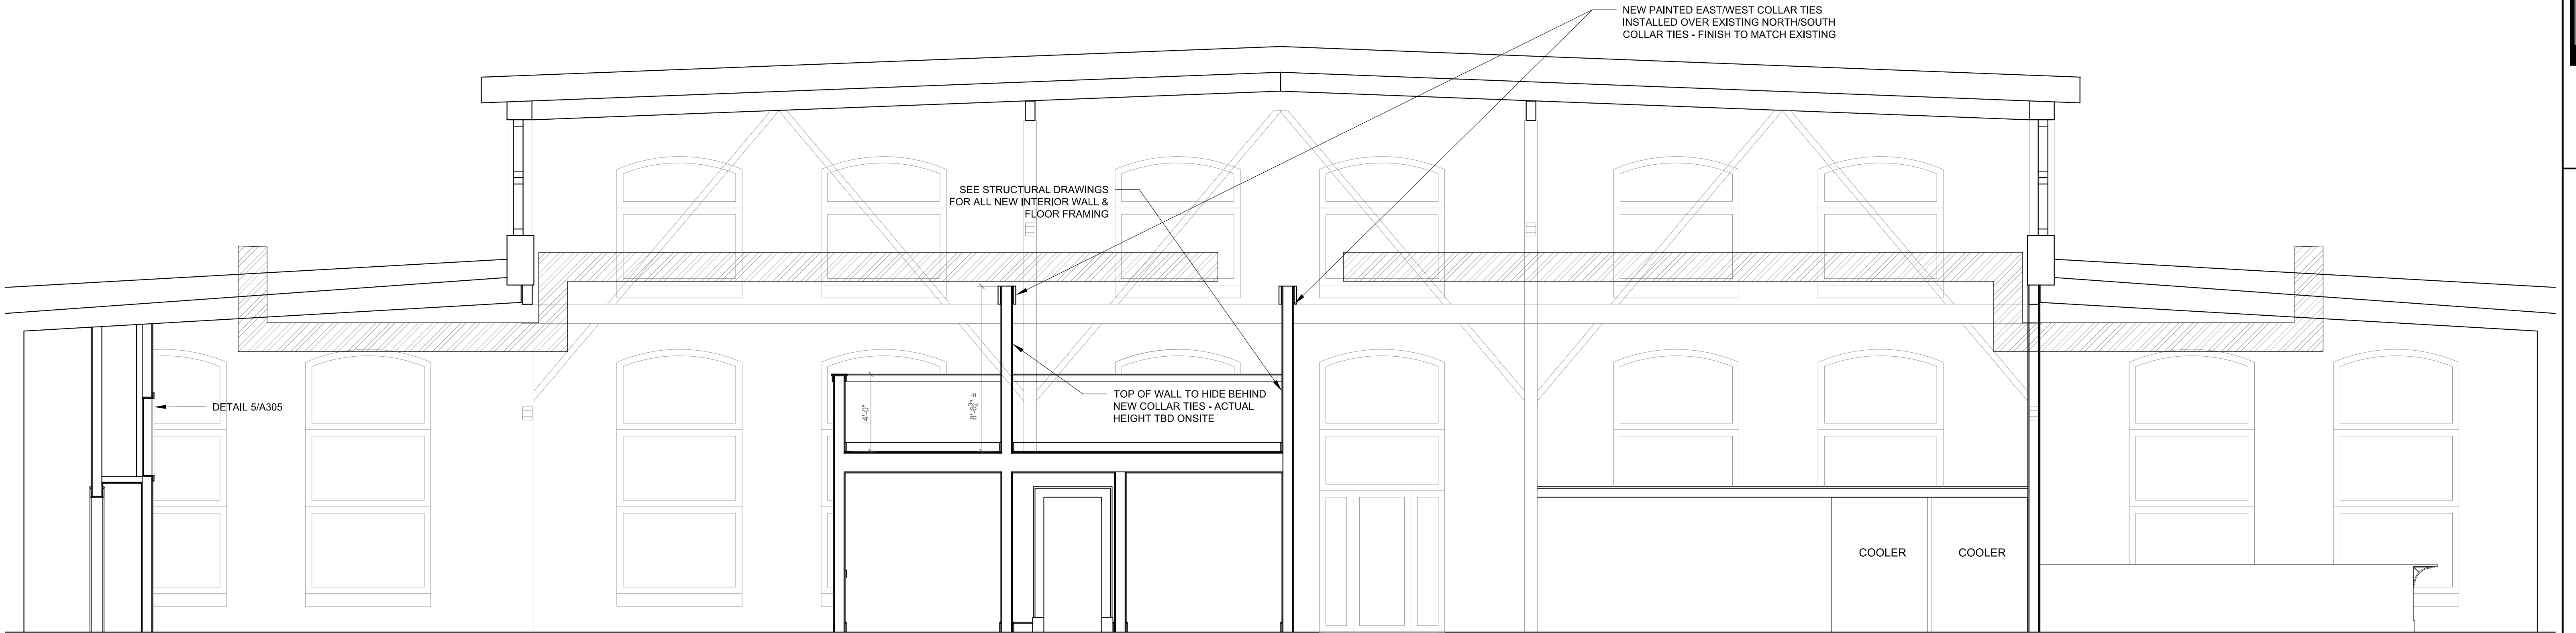

1 SECTION I-I
 A304 SCALE: 1/4" = 1' - 0"

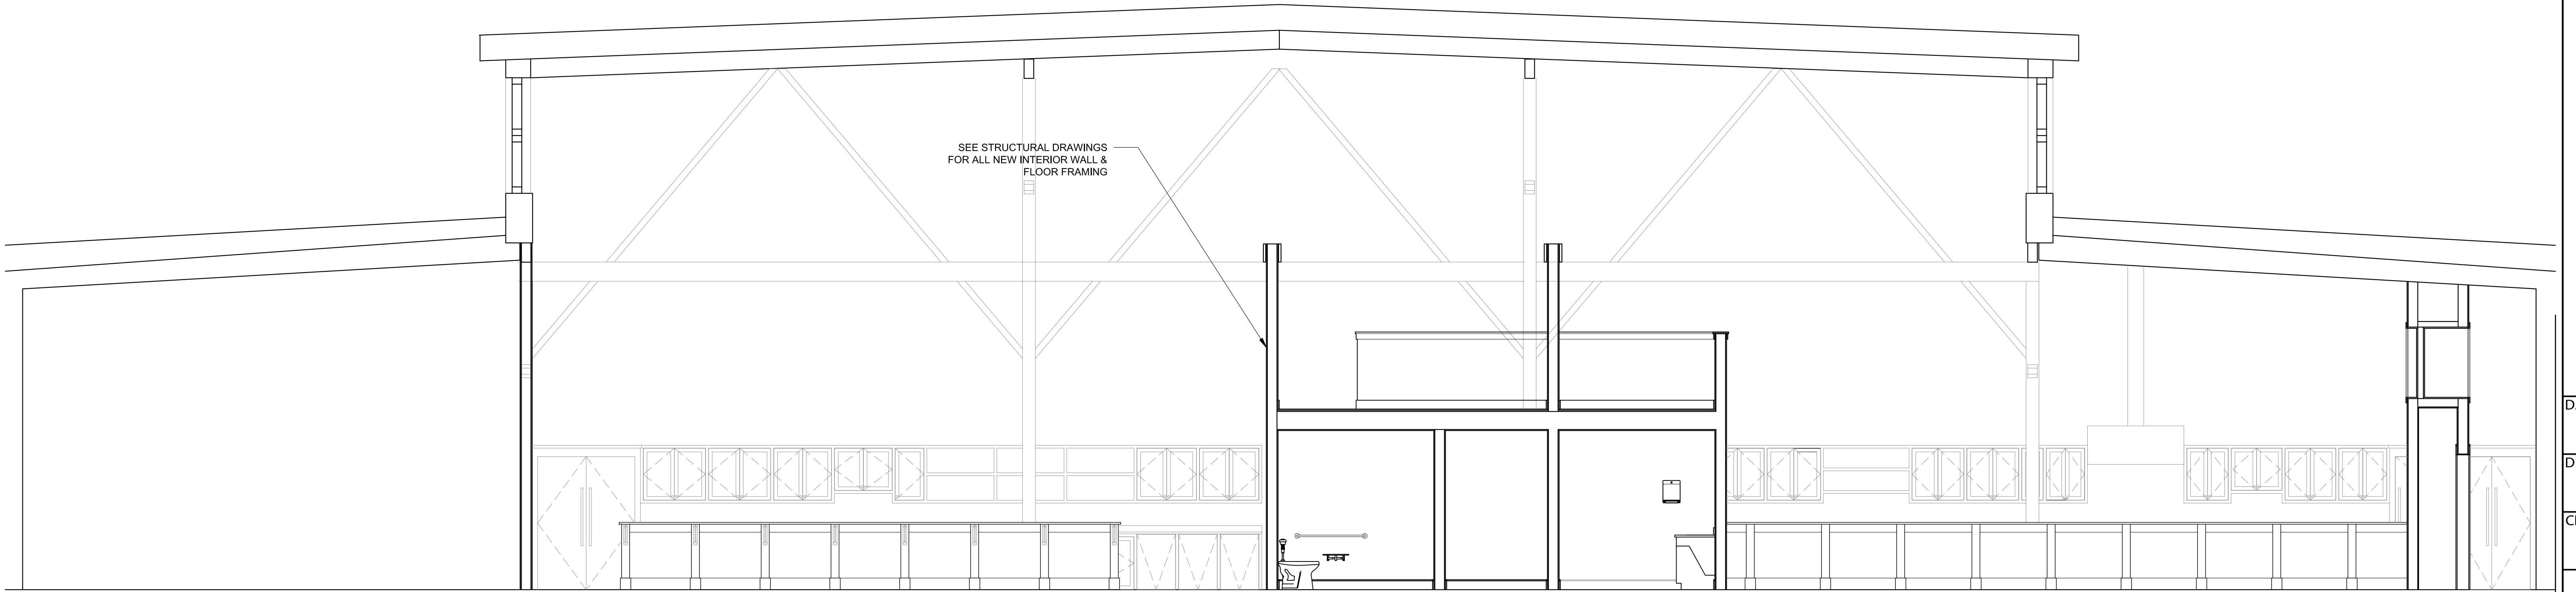

2 SECTION J-J
 A304 SCALE: 1/4" = 1' - 0"

ISSUED FOR PERMITTING - NOT FOR CONSTRUCTION