




446 WEST STREET
 ROCKFORD, ME 04856
 TEL: 207 230 0034
 FAX: 207 230 0274
 PHIHOMEDESIGNS.COM
 ©PHI HOME DESIGNS LLC

CELLARDOOR AT THE POINT
 THOMPSON'S POINT, PORTLAND, MAINE
 OWNER: CELLARDOOR WINERY


DATE:
 FEBRUARY 1, 2016
 DRAWN BY:
 CG
 CHECKED BY:
 ECD

BUILDING SECTIONS


A305

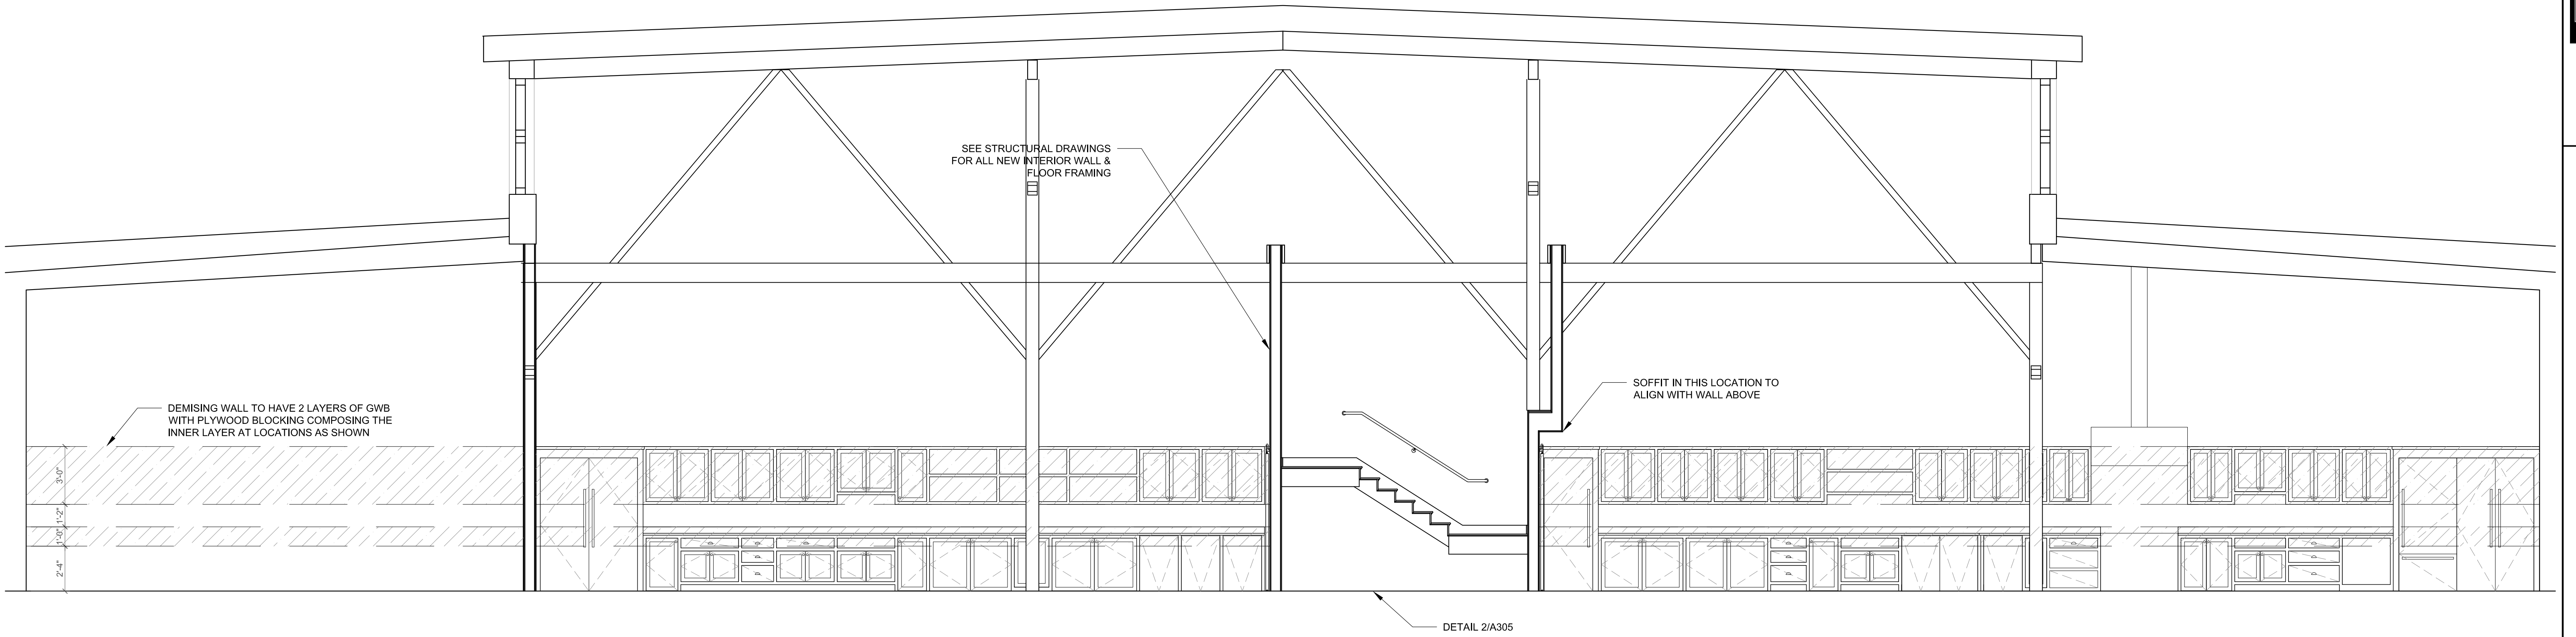


1 SECTION K-K
 A305 SCALE: 1/4" = 1' - 0"

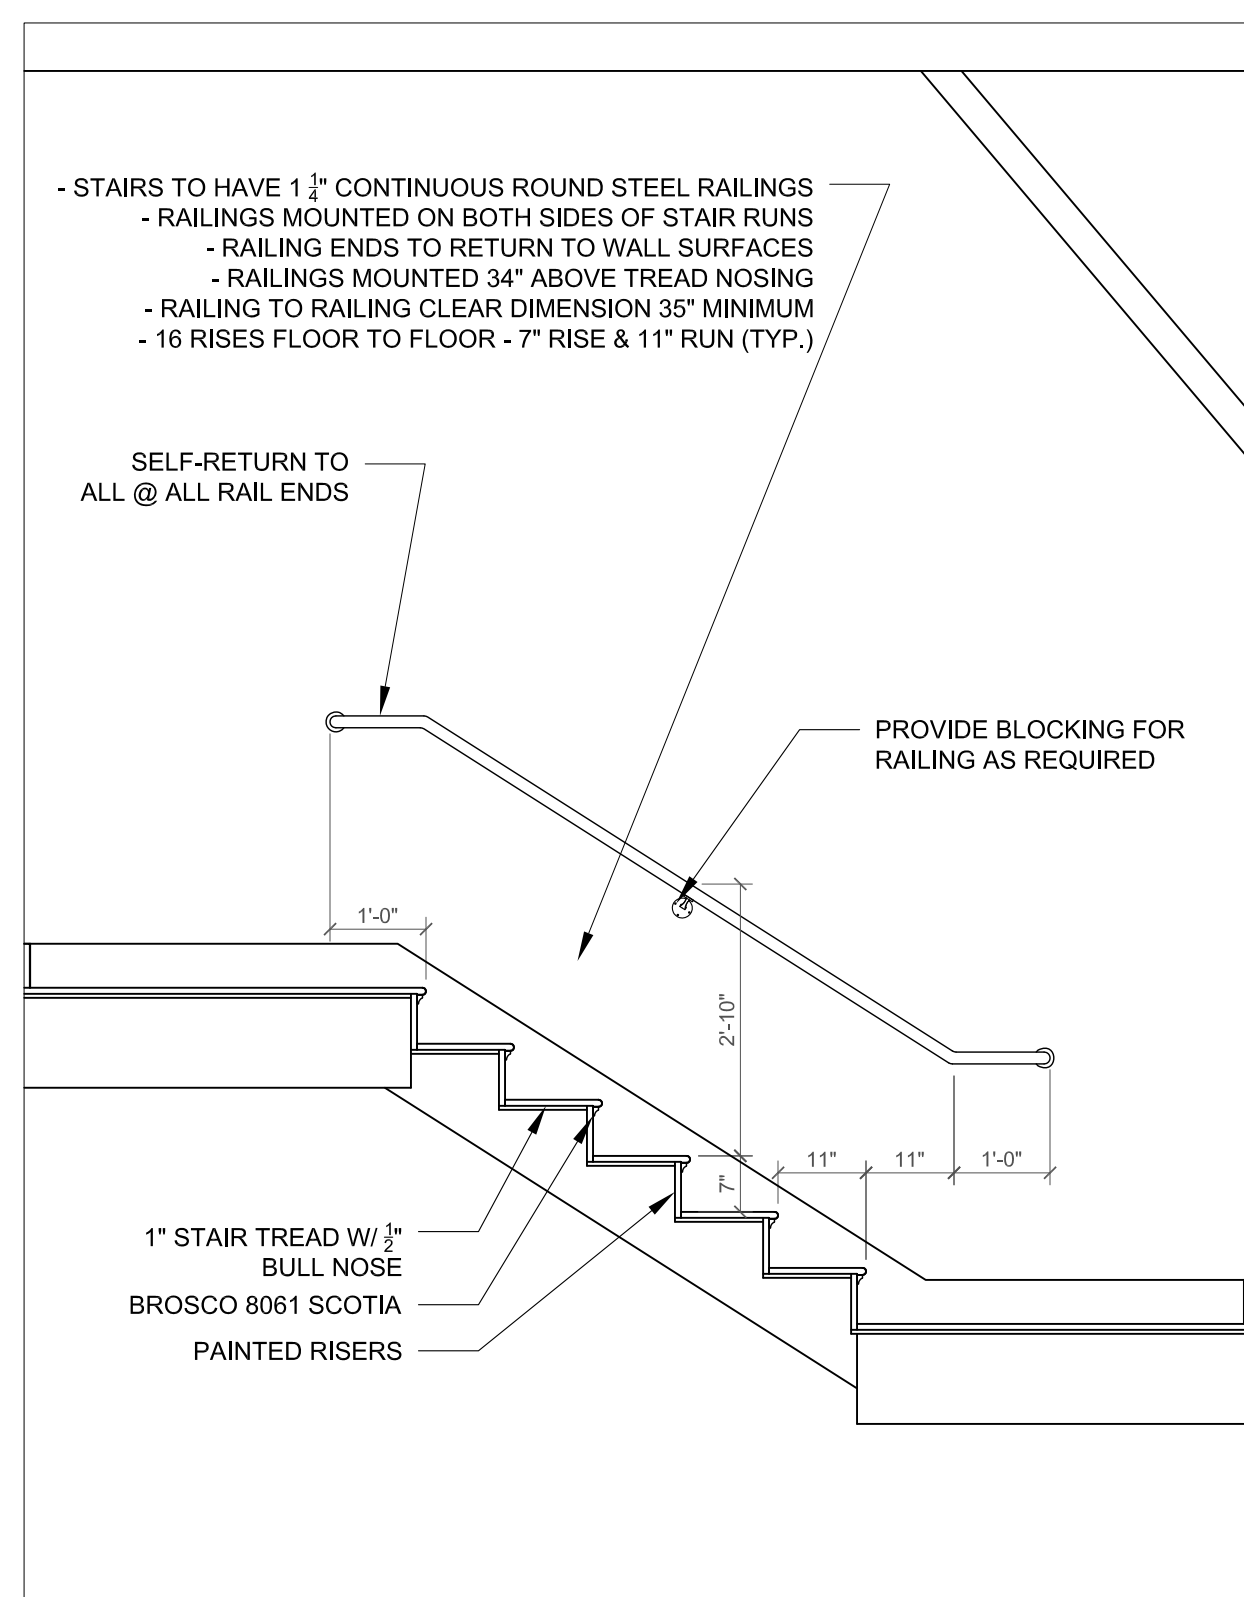


2 STAIR SECTION DETAIL - WEST
 A305 SCALE: 1/2" = 1' - 0"

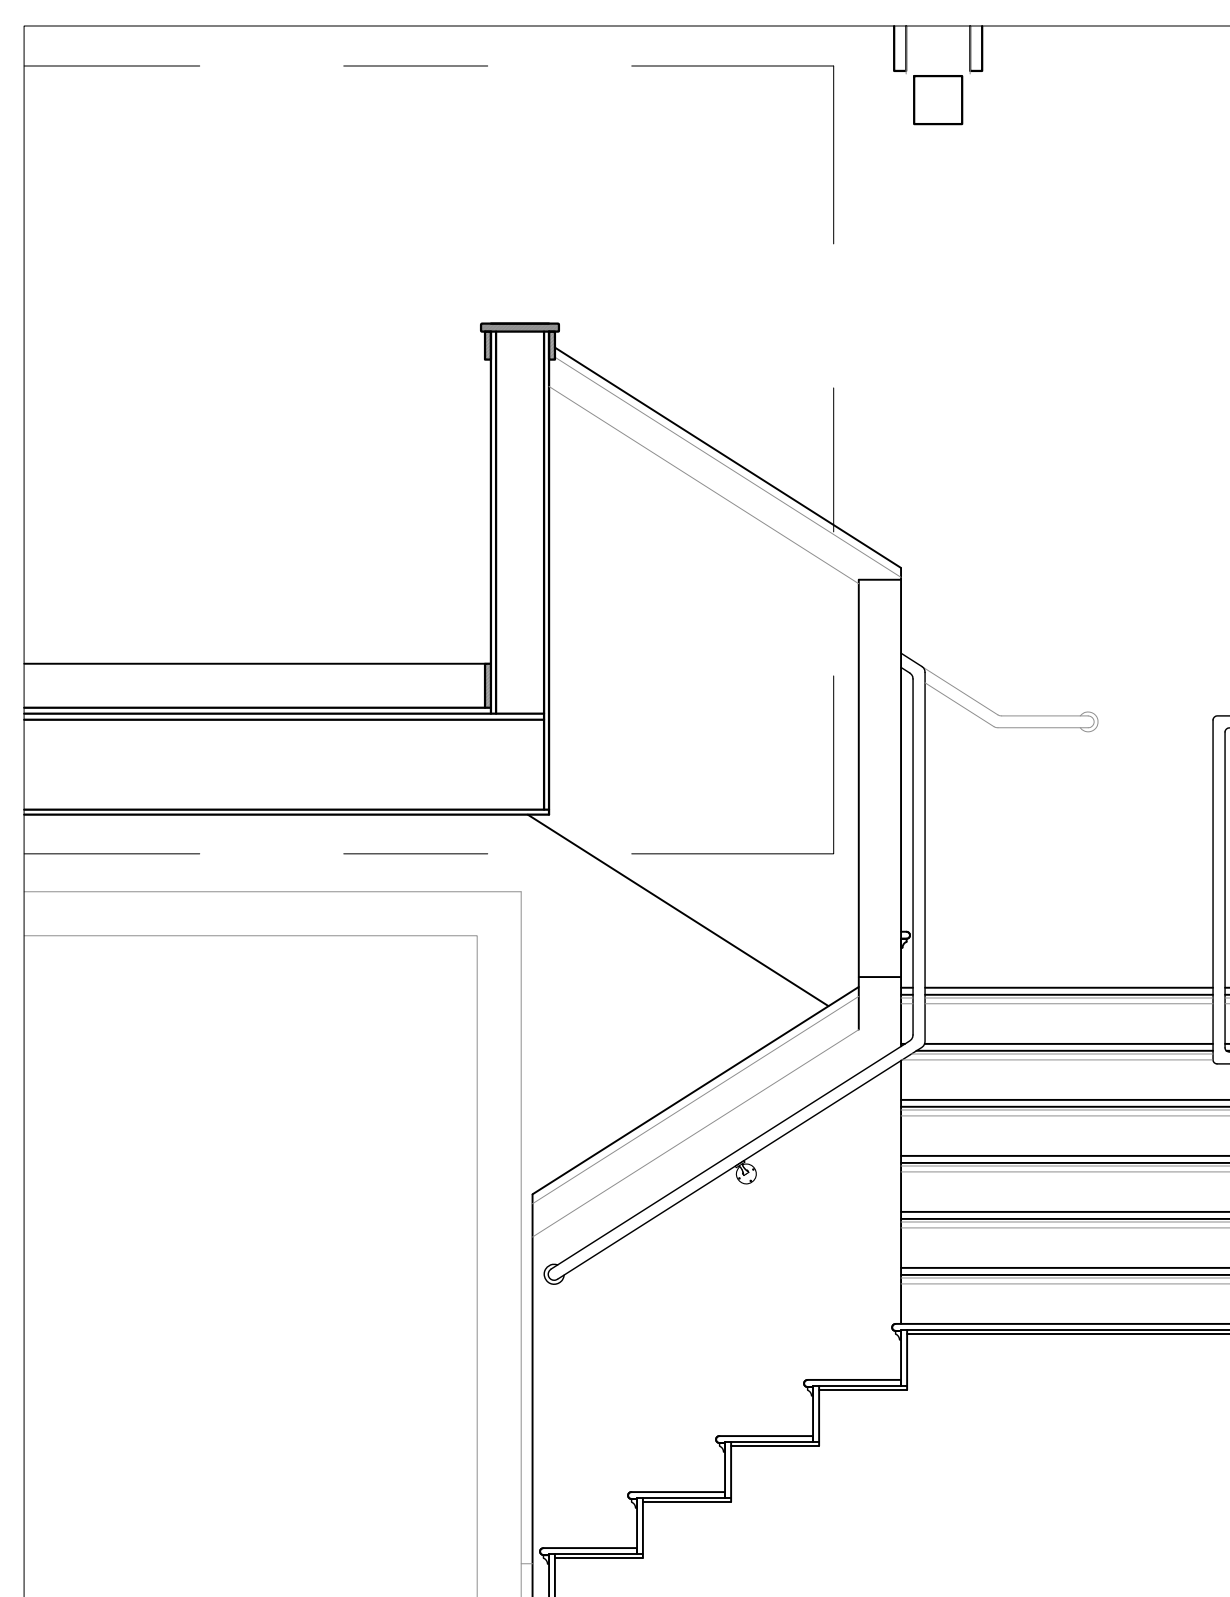

3 STAIR SECTION DETAIL - WEST 1 THROUGH LOWERS
 A305 SCALE: 1/2" = 1' - 0"

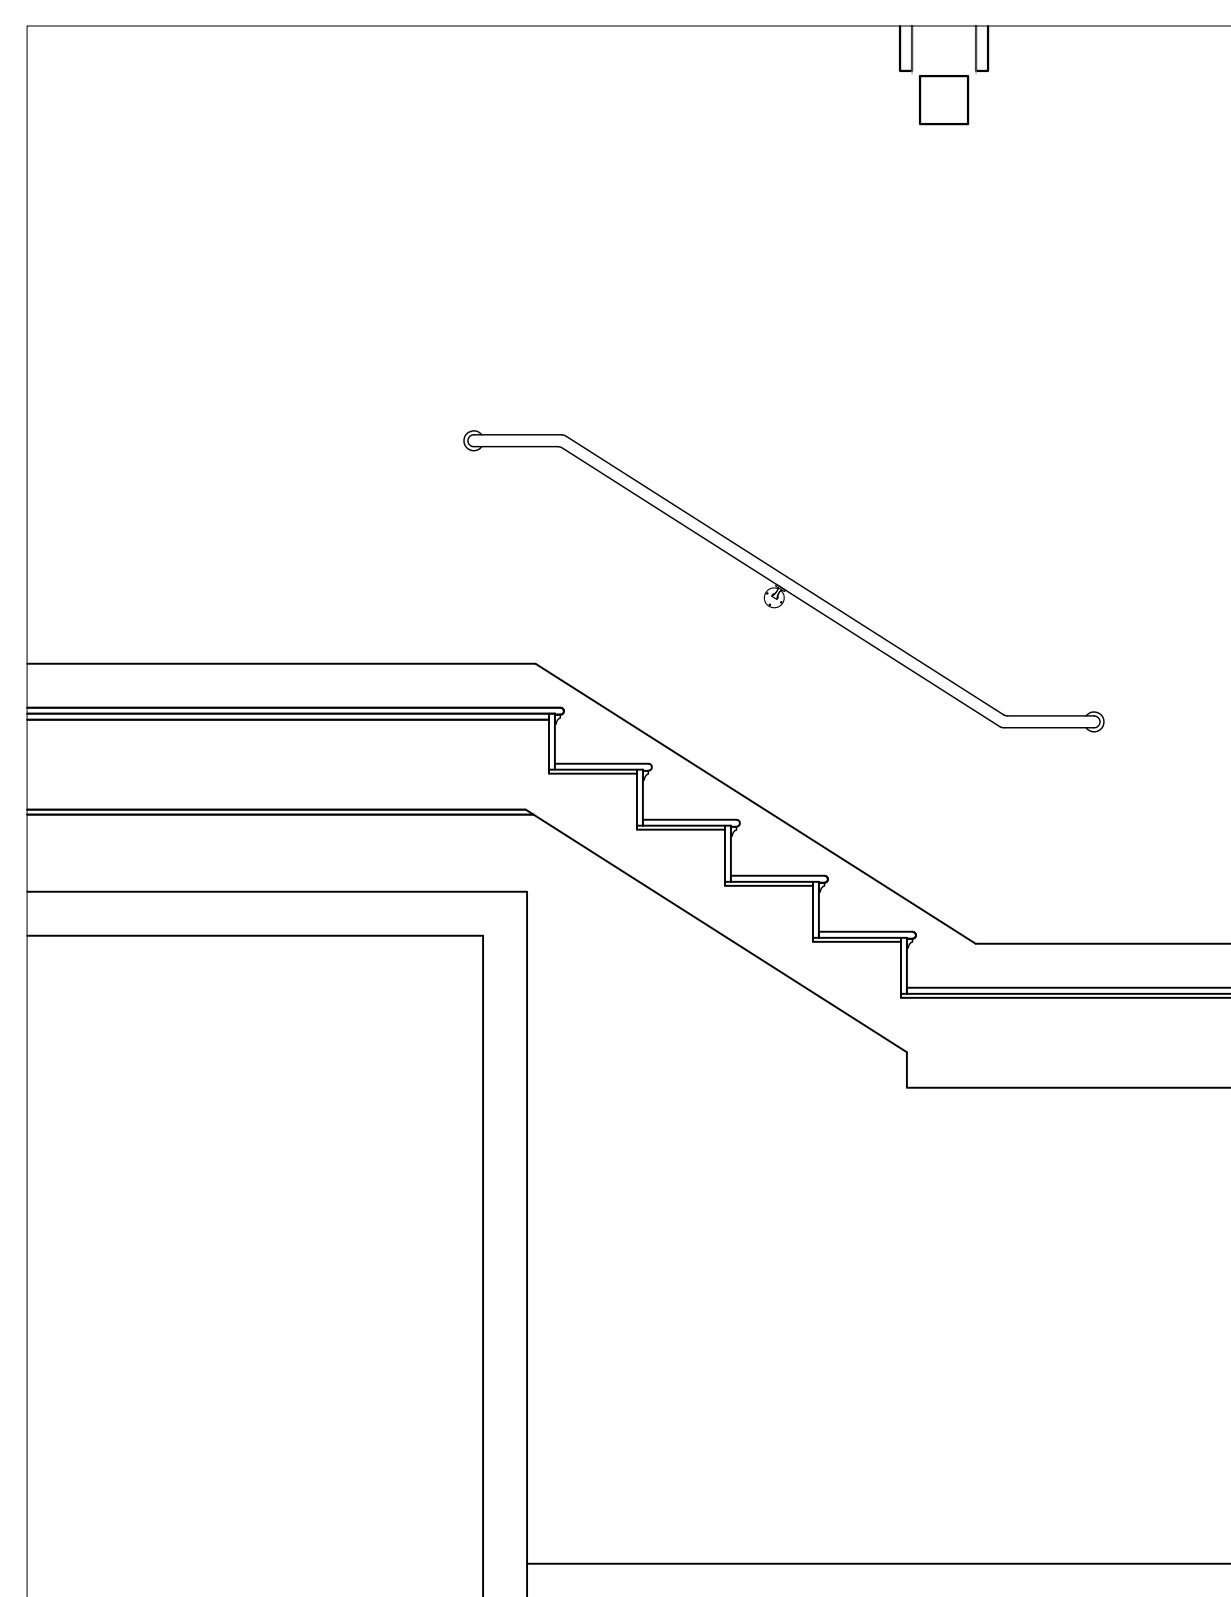

4 STAIR SECTION DETAIL - WEST 2 THROUGH UPpers
 A305 SCALE: 1/2" = 1' - 0"

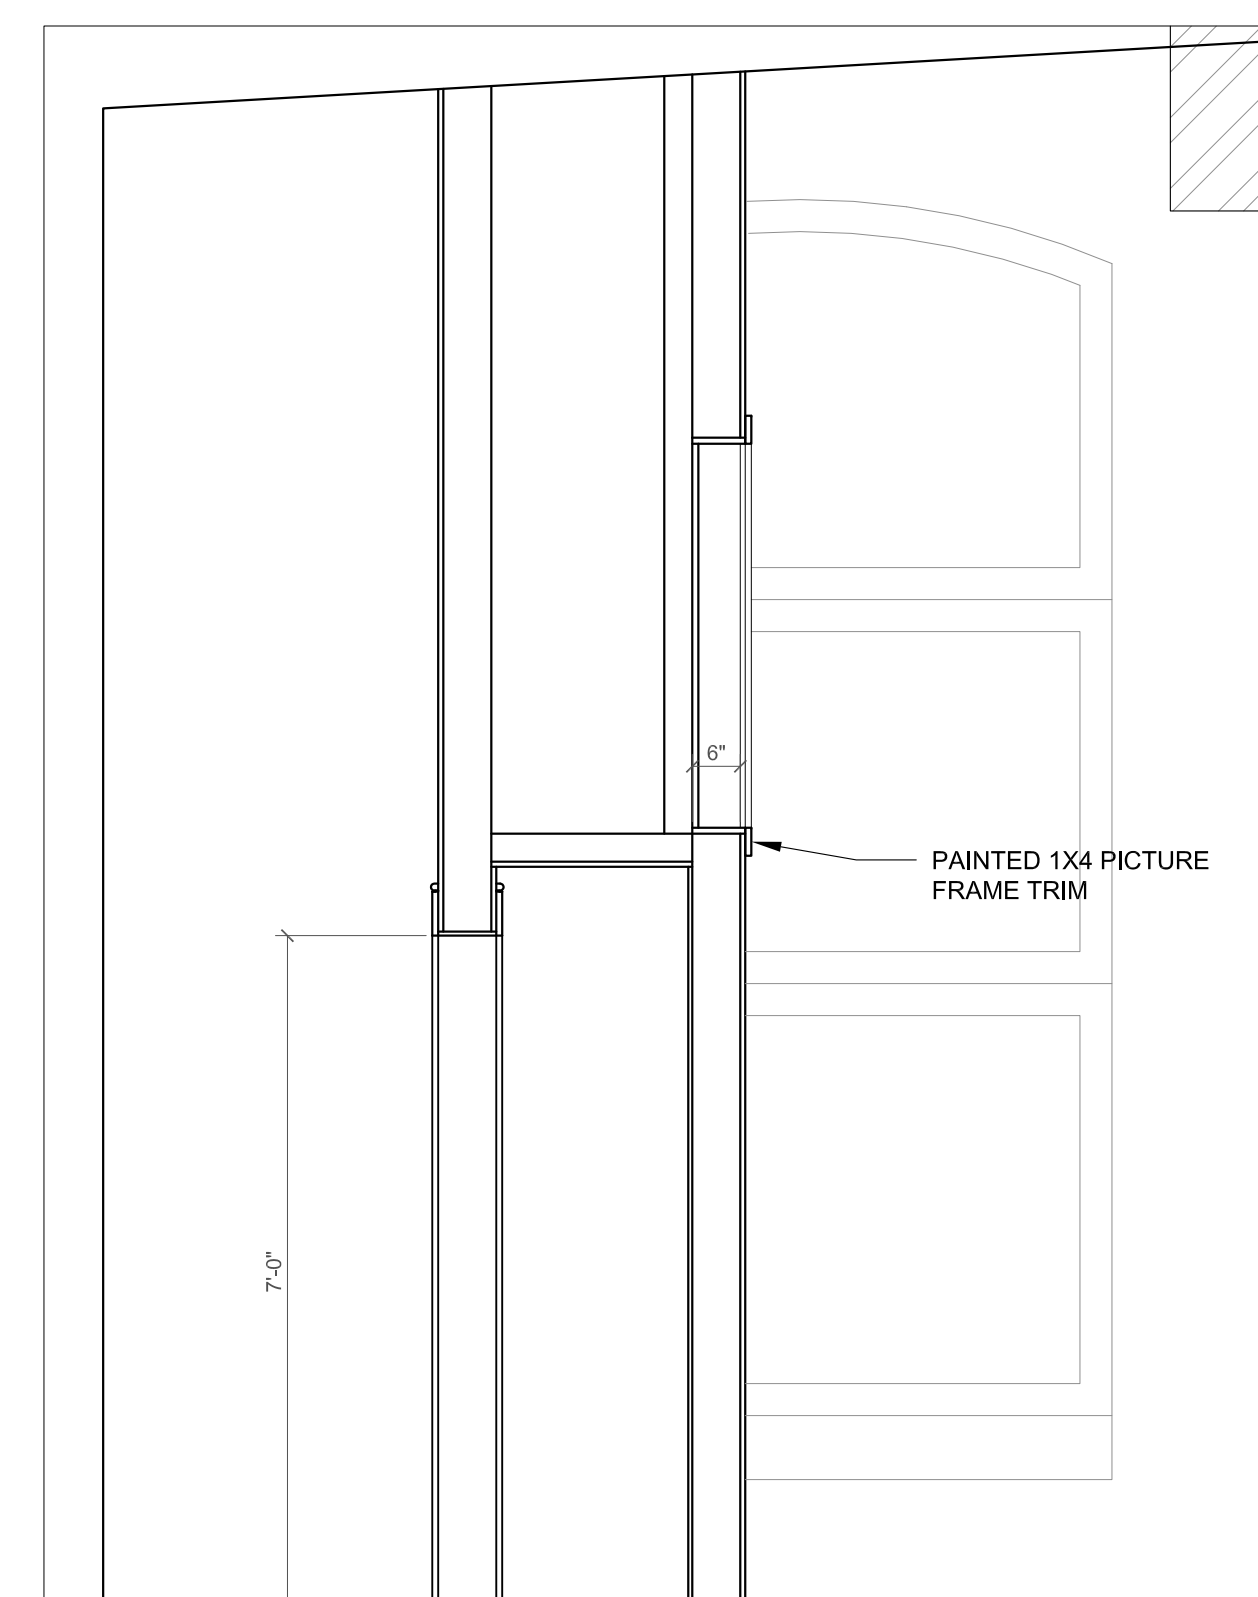

5 MEDIA / TV CABINET SECTION DETAIL
 A305 SCALE: 1/2" = 1' - 0"

ISSUED FOR PERMITTING - NOT FOR CONSTRUCTION