






1 BATHROOM ELEVATIONS - N/E/S/W
A400 SCALE: 1/2" = 1' - 0"



2 MEN'S ROOM FIXTURE WALL ELEVATION
A400 SCALE: 1/2" = 1' - 0"

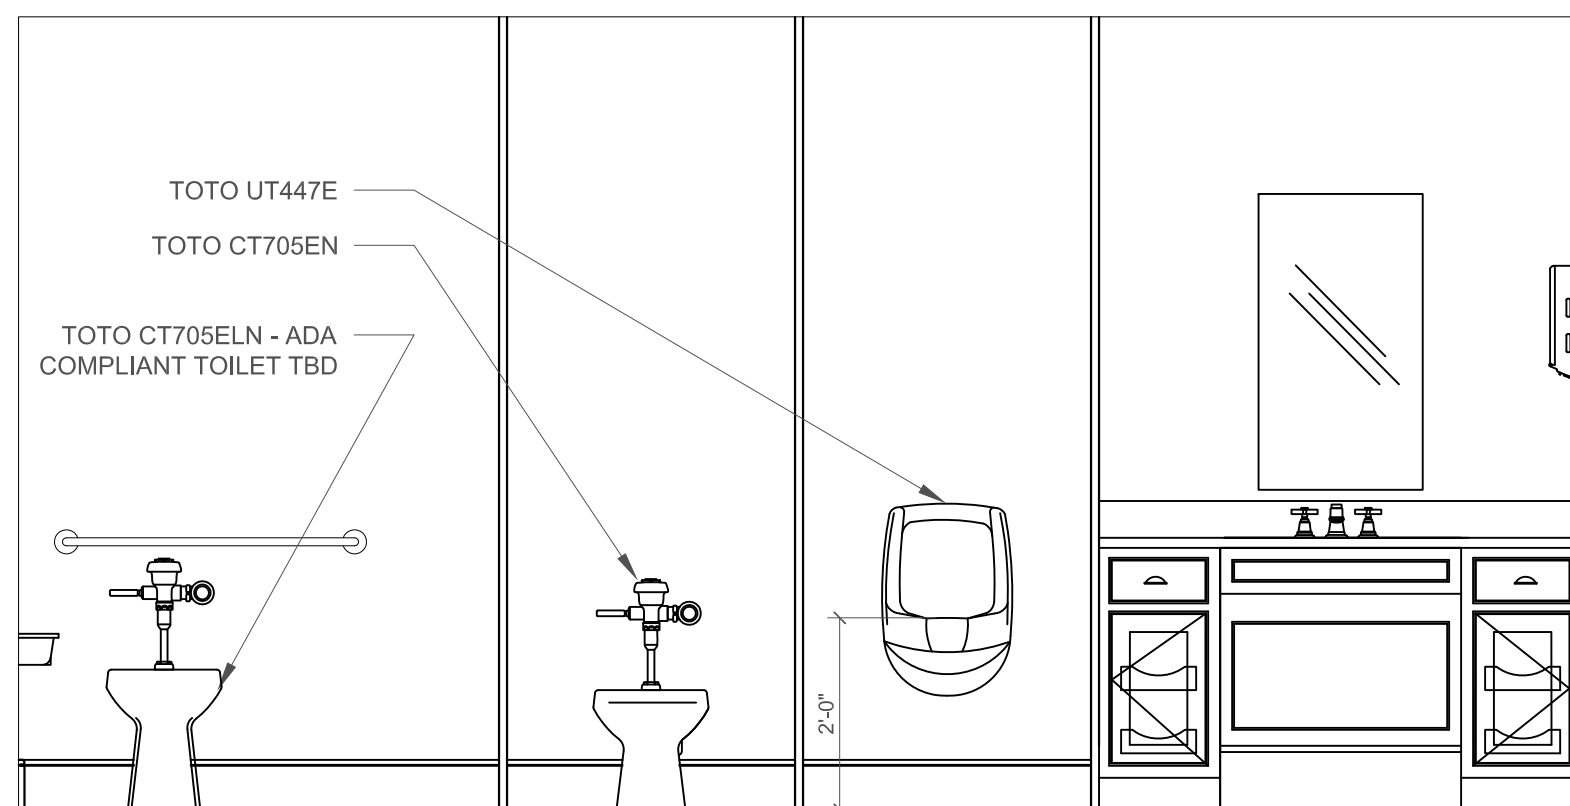

3 CLOSET TV WALL ELEVATIONS - N/S
A400 SCALE: 1/2" = 1' - 0"

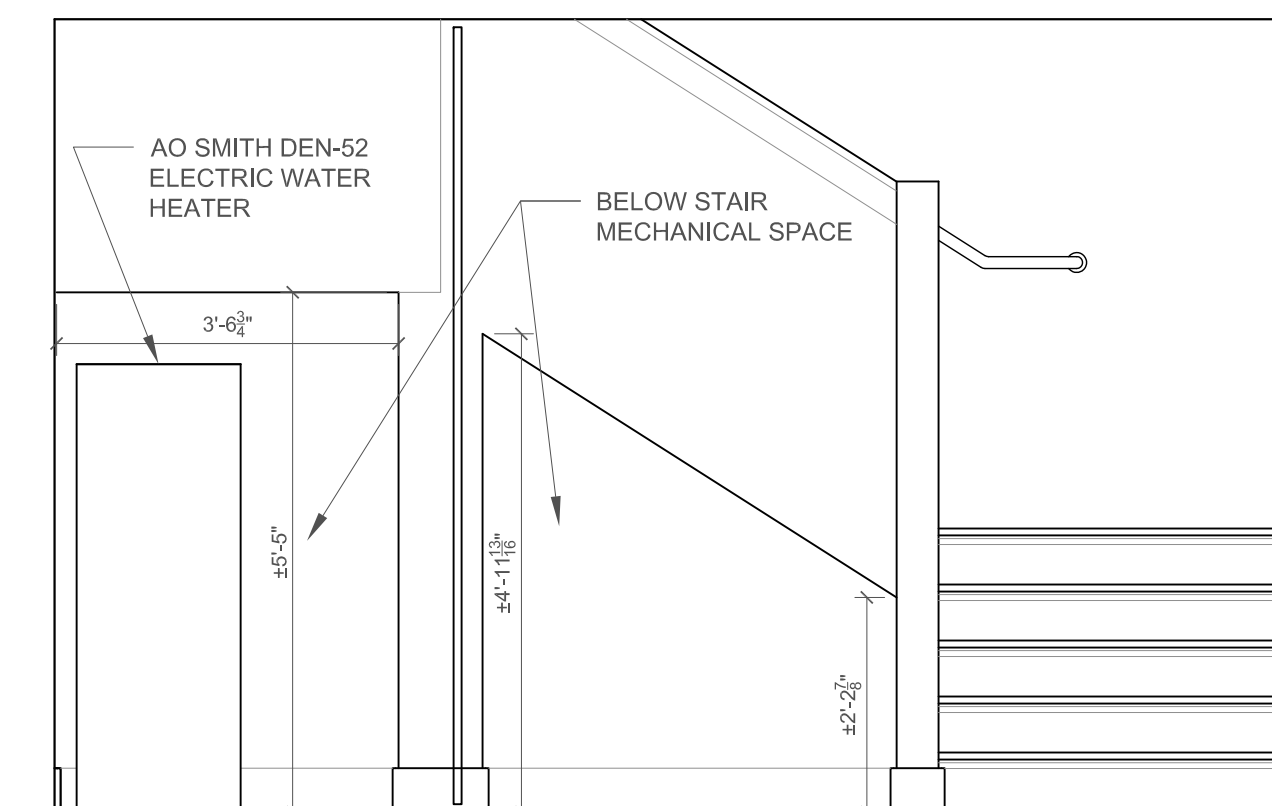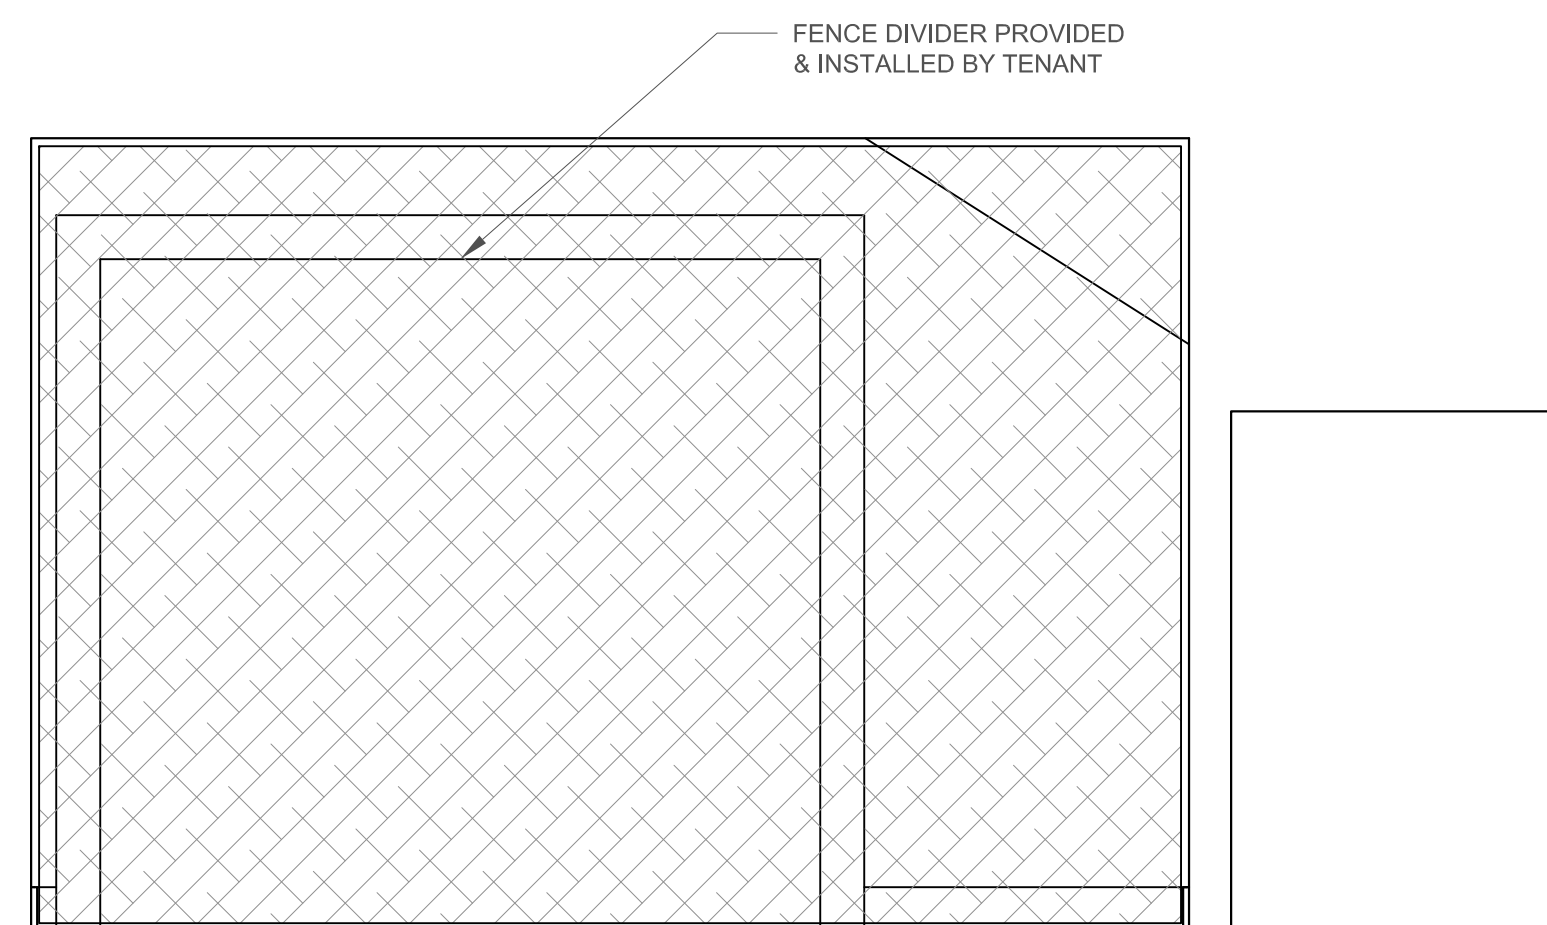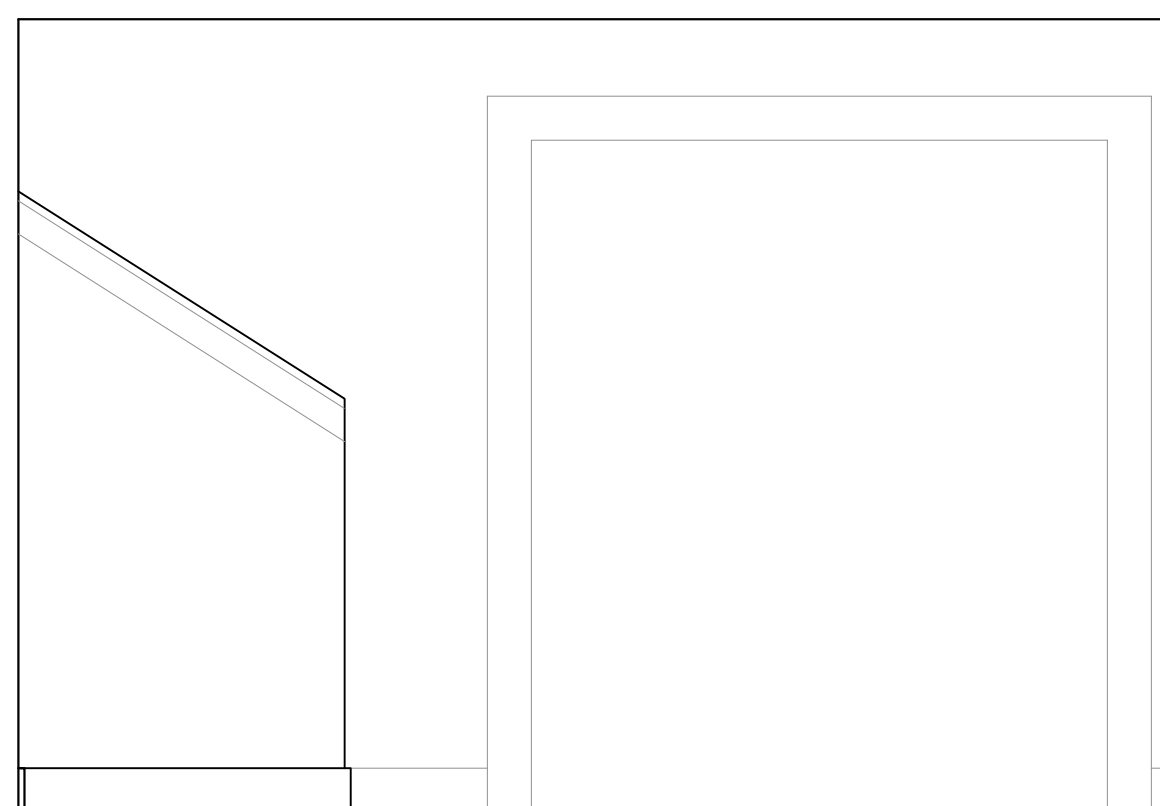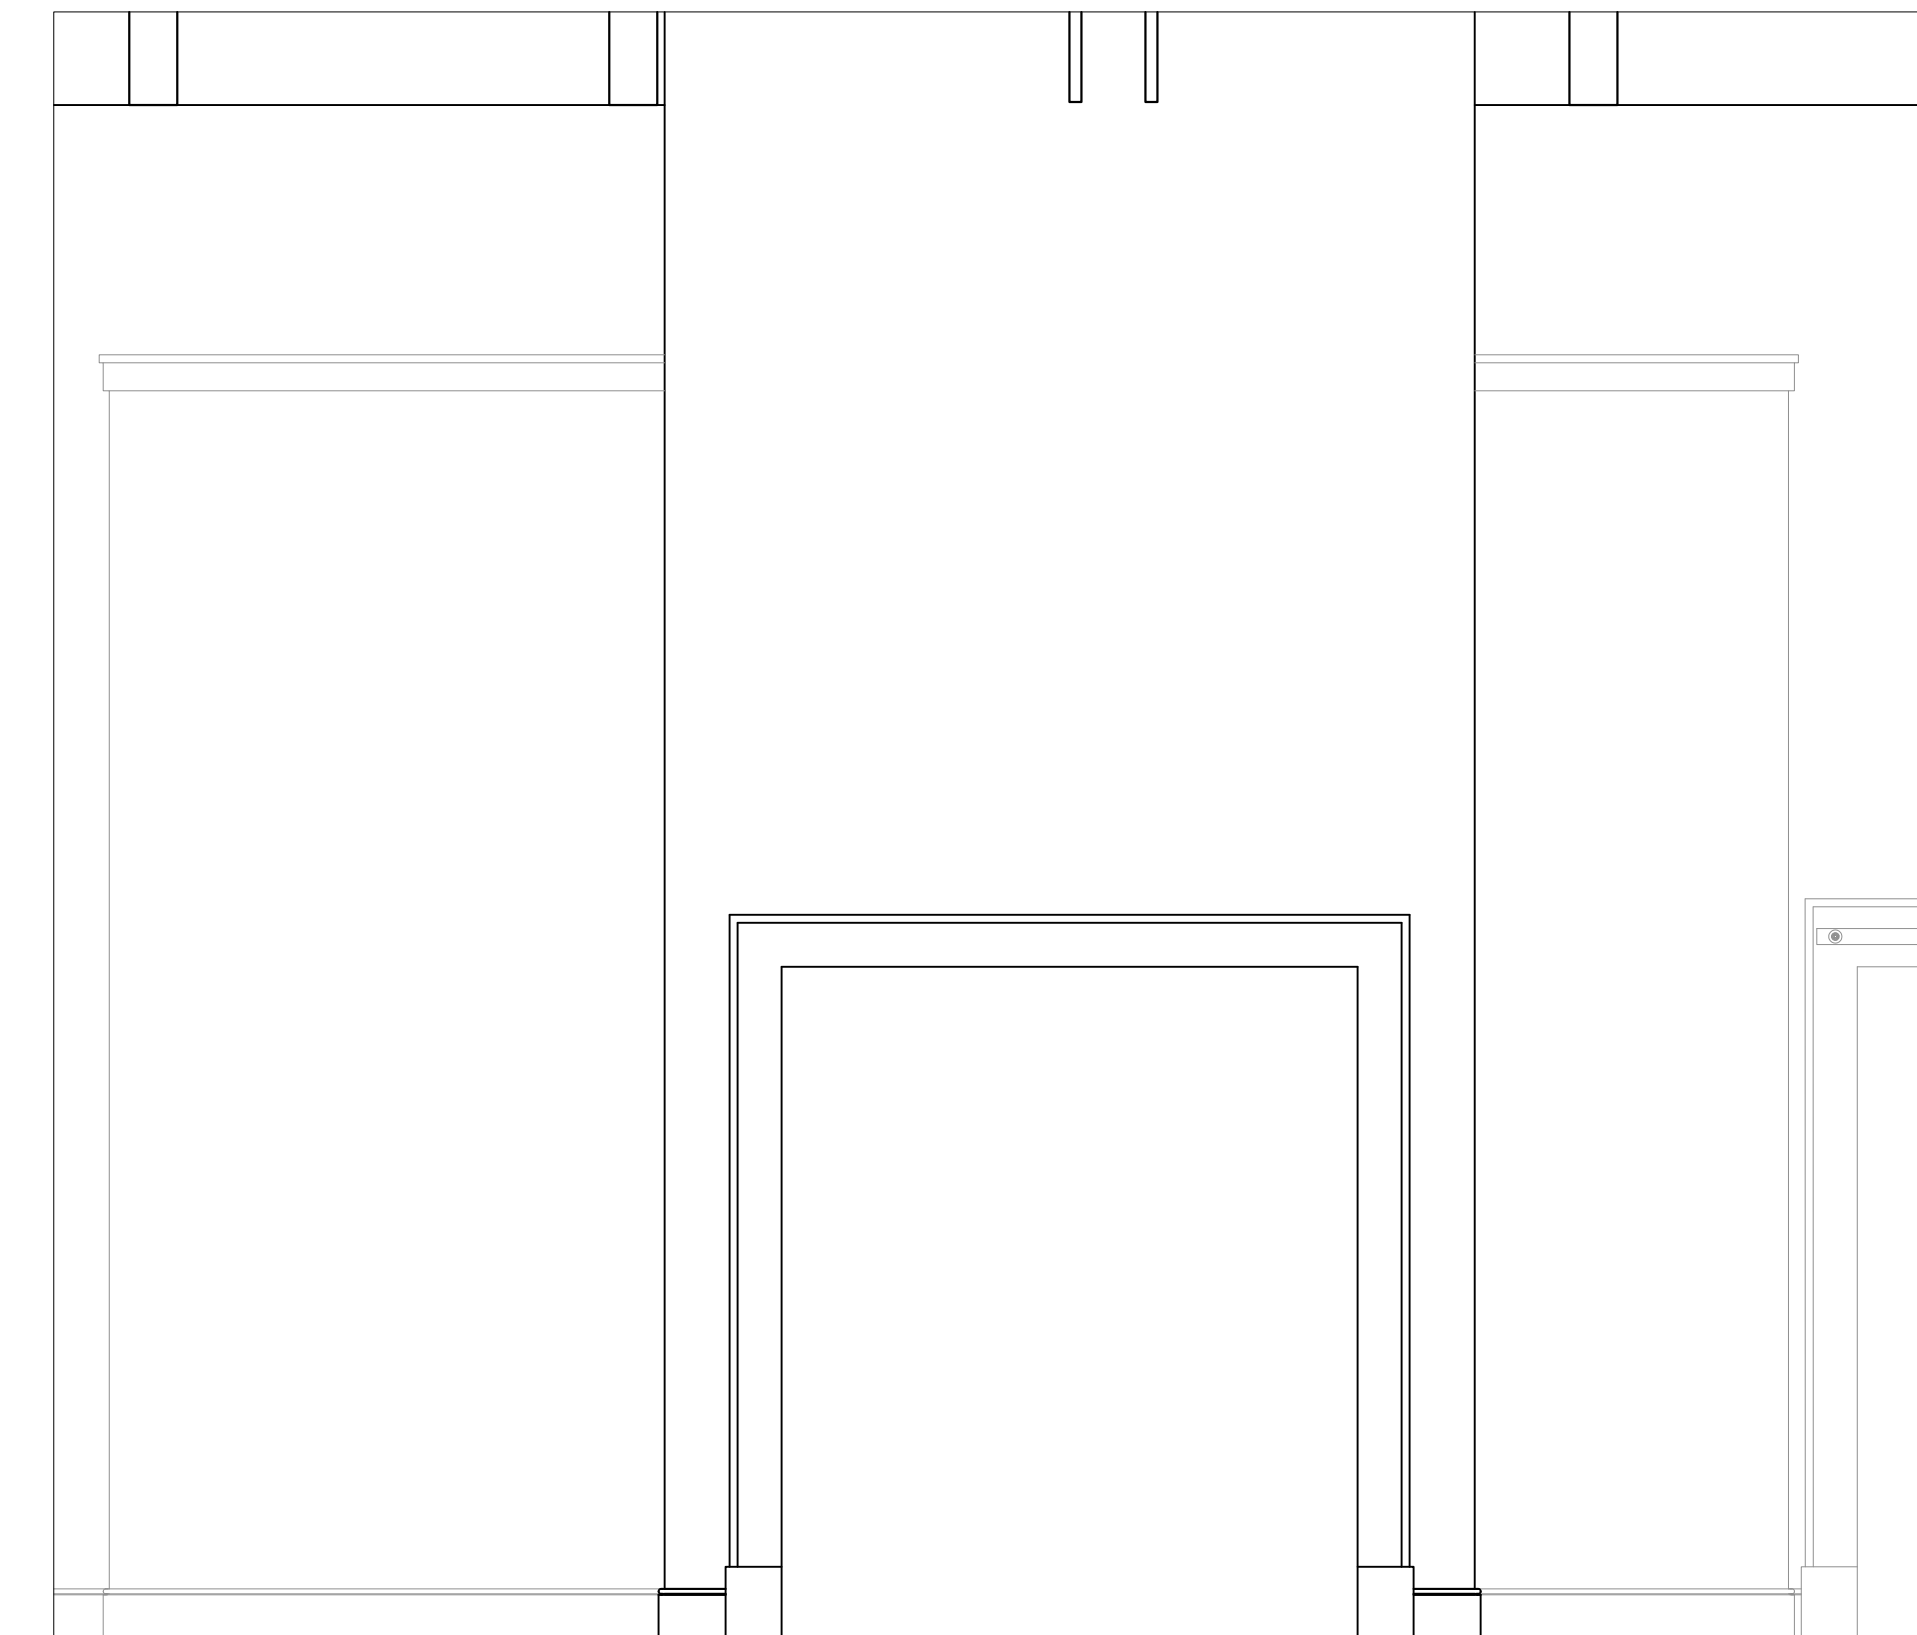

4 STAIR & STORAGE ELEVATIONS - N/E/S/W
A400 SCALE: 1/2" = 1' - 0"



446 WEST STREET
ROCKFORD, ME 04856
TEL: 207 230 0034
FAX: 207 230 0274
PHIHOMEDESIGNS.COM
©PHI HOME DESIGNS LLC

CELLARDOOR AT THE POINT
THOMPSON'S POINT, PORTLAND, MAINE
OWNER: CELLARDOOR WINERY

DATE:
FEBRUARY 1, 2016
DRAWN BY:
CG
CHECKED BY:
ECD

INTERIOR
ELEVATIONS

A400