


2ND FLOOR FRAMING PLAN

PLOT SCALE 3/8" = 1'-0

REVISIONS

Civil & Structural Design

Randy D. Scamfer, P.E.
 627 Western Road
 Warren, ME 04864
 207-273-3021
 FAX 273-3021
 © COPYRIGHT 2015

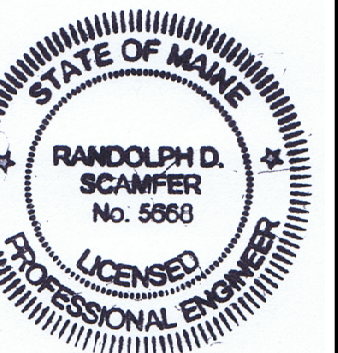

Randy D. Scamfer

Cellardoor At The Point
 Thompson's Point
 Portland, Maine

DRAWN : RDS
 CHECKED : RDS
 DATE : 1/4/16
 SCALE : 3/8"
 JOB NO. : 2015094
 SHEET

S-1