



PROJECT	SPECIFIER
TYPE	ZONE
SKU 8924-RGBW-LE	NOTE

8924-RGBW-WR

4-CHANNEL LIGHT ENGINE

RGBW+™

UL CLASS 2

IP20 DRY LOCATION

CUSTOM CUT TO FIT

REQUIRES D100-X4 DRIVER, DMX CONTROLLER AND 800-SERIES HOUSING -Sold Separately, Not Included

8924-RGBW-LE, High Output/ 4 Channel (Common+)

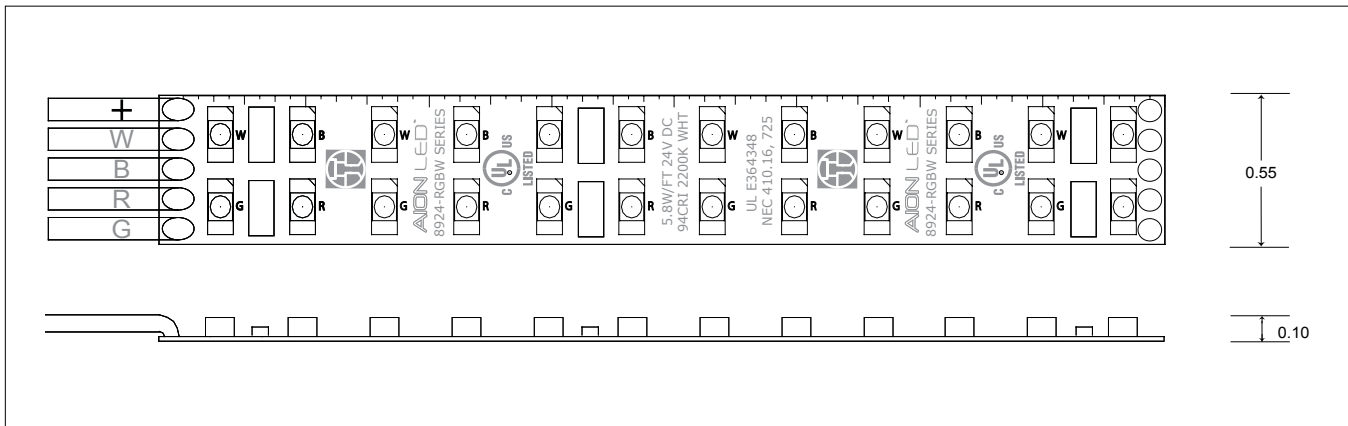
5.8W/ ft. DISCRETE LEADS:

RED, GREEN, BLUE & 94CRI 2200K WHITE

MIN. Increment: 4 in.

MAX. Increment: 15 ft.

Approved for installation within clothing storage space as set forth by NEC Article 410.16



Use Aion LED AX5-4 Controller, or approved 3rd party controller

PHOTOMETRICS

@2150K

Total Lumens	126.64
Input Power (W)	2.26
Efficacy	56.80
Color Rendering Index (CRI)	94
R9	71.30
Input Voltage (VDC)	24.00
Input Current (Amp)	0.09
Correlated Color Temperature (K)	2170



Component of a complete system including: Aion LED A-Track Light Engine, Aion LED A-Track housing with diffuser lens, & Aion LED driver (power supply). Dimmer not included. Approved dimmers, controls, power supplies, cable, & other components only. Contact Aion LED for questions regarding compatibility. Electrician installed. Strictly adhere to NEC & local building code. Limited 5-year warranty against manufacturing defects only, does not cover labor; voided by: inadequate ventilation, field modifications, installation by unqualified personnel, unapproved controls, drivers, cabling, other devices, not following installation guidelines & protocol, general negligence. Installer assumes all liability with regard to property & safety. This product is UL listed. See separate: "Aion LED Warranty Terms" & additional instructional materials for more information. Authorized installers only. Systems tested prior to shipping.

© Copyright 2015 Aion LED. All Rights Reserved

LAST MODIFIED
September 10, 2015

AIONLED.COM | (415) 255-AION

PROJECT	SPECIFIER
TYPE	ZONE
SKU AT801	NOTE

Direct View Applications:
Compatible with 4000 & 8000
Series Light Engines

Indirect Application:
Any/ All Series Light Engine

FINISH OPTIONS

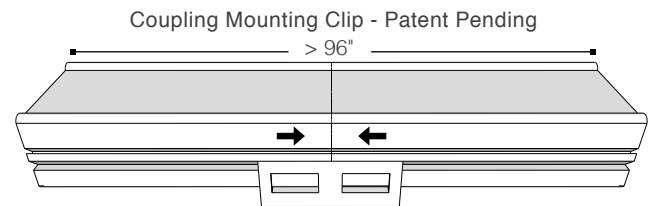
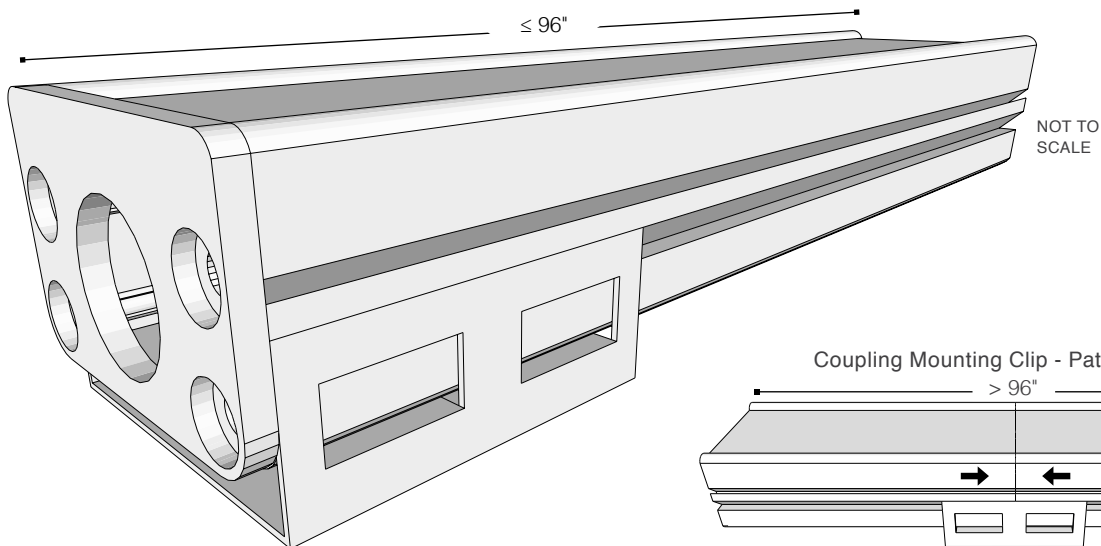
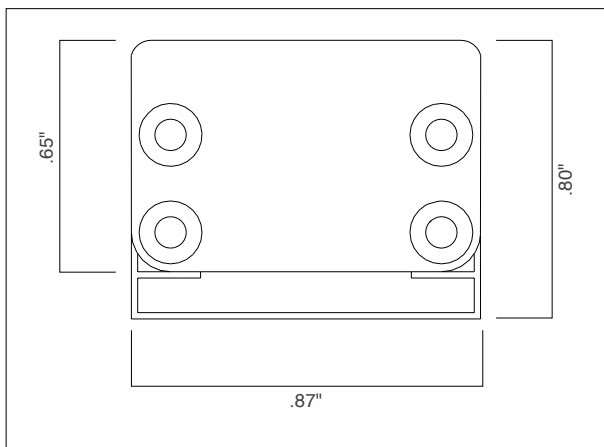
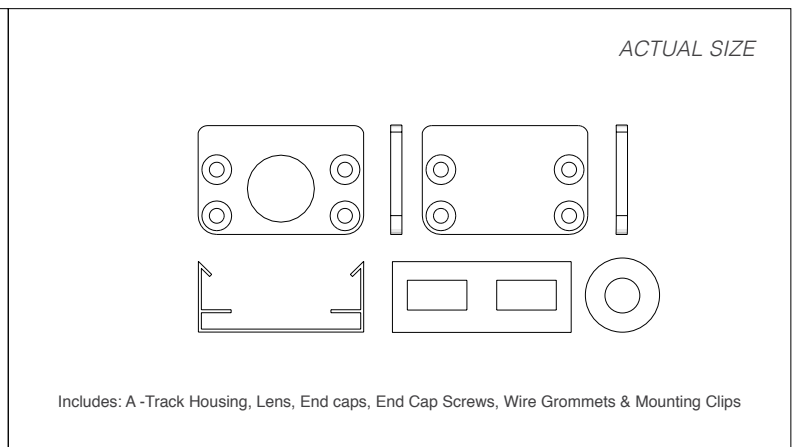
- Anodized Silver
- Anodized Dark Bronze
- Custom Color: _____

LENS OPTIONS

- Frosted
- Clear
- Prismatic

WIRE OPTIONS

- Plug (white:____ black: ____)
- Leads
- Rear Feed


DIMENSIONS

ACCESSORIES


Tested as suitable for use within clothing closet spaces by ETL/ Intertek
Must be installed in accordance with NEC 410.16 for use in clothing
closet spaces

*Pre-assembled up to 8 feet (96 inches) Length may be increased by connecting multiple sections.
Some assembly required for fixtures longer than 8 feet. See separate installation instructions.

Component of a complete system including: Aion LED A-Track Light Engine, Aion LED A-Track housing with diffuser lens, & Aion LED driver (power supply). Dimmer not included. Approved dimmers, controls, power supplies, cable, & other components only. Contact Aion LED for questions regarding compatibility. Electrician installed. Strictly adhere to NEC & local building code. Limited 5-year warranty against manufacturing defects only, does not cover labor; voided by: inadequate ventilation, field modifications, installation by unqualified personnel, unapproved controls, drivers, cabling, other devices, not following installation guidelines & protocol, general negligence. Installer assumes all liability with regard to property & safety. This product is UL listed. See separate: "Aion LED Warranty Terms" & additional instructional materials for more information. Authorized installers only. Systems tested prior to shipping.
© Copyright 2014 Aion LED. All Rights Reserved AIONLED.COM | (415) 255-AION