



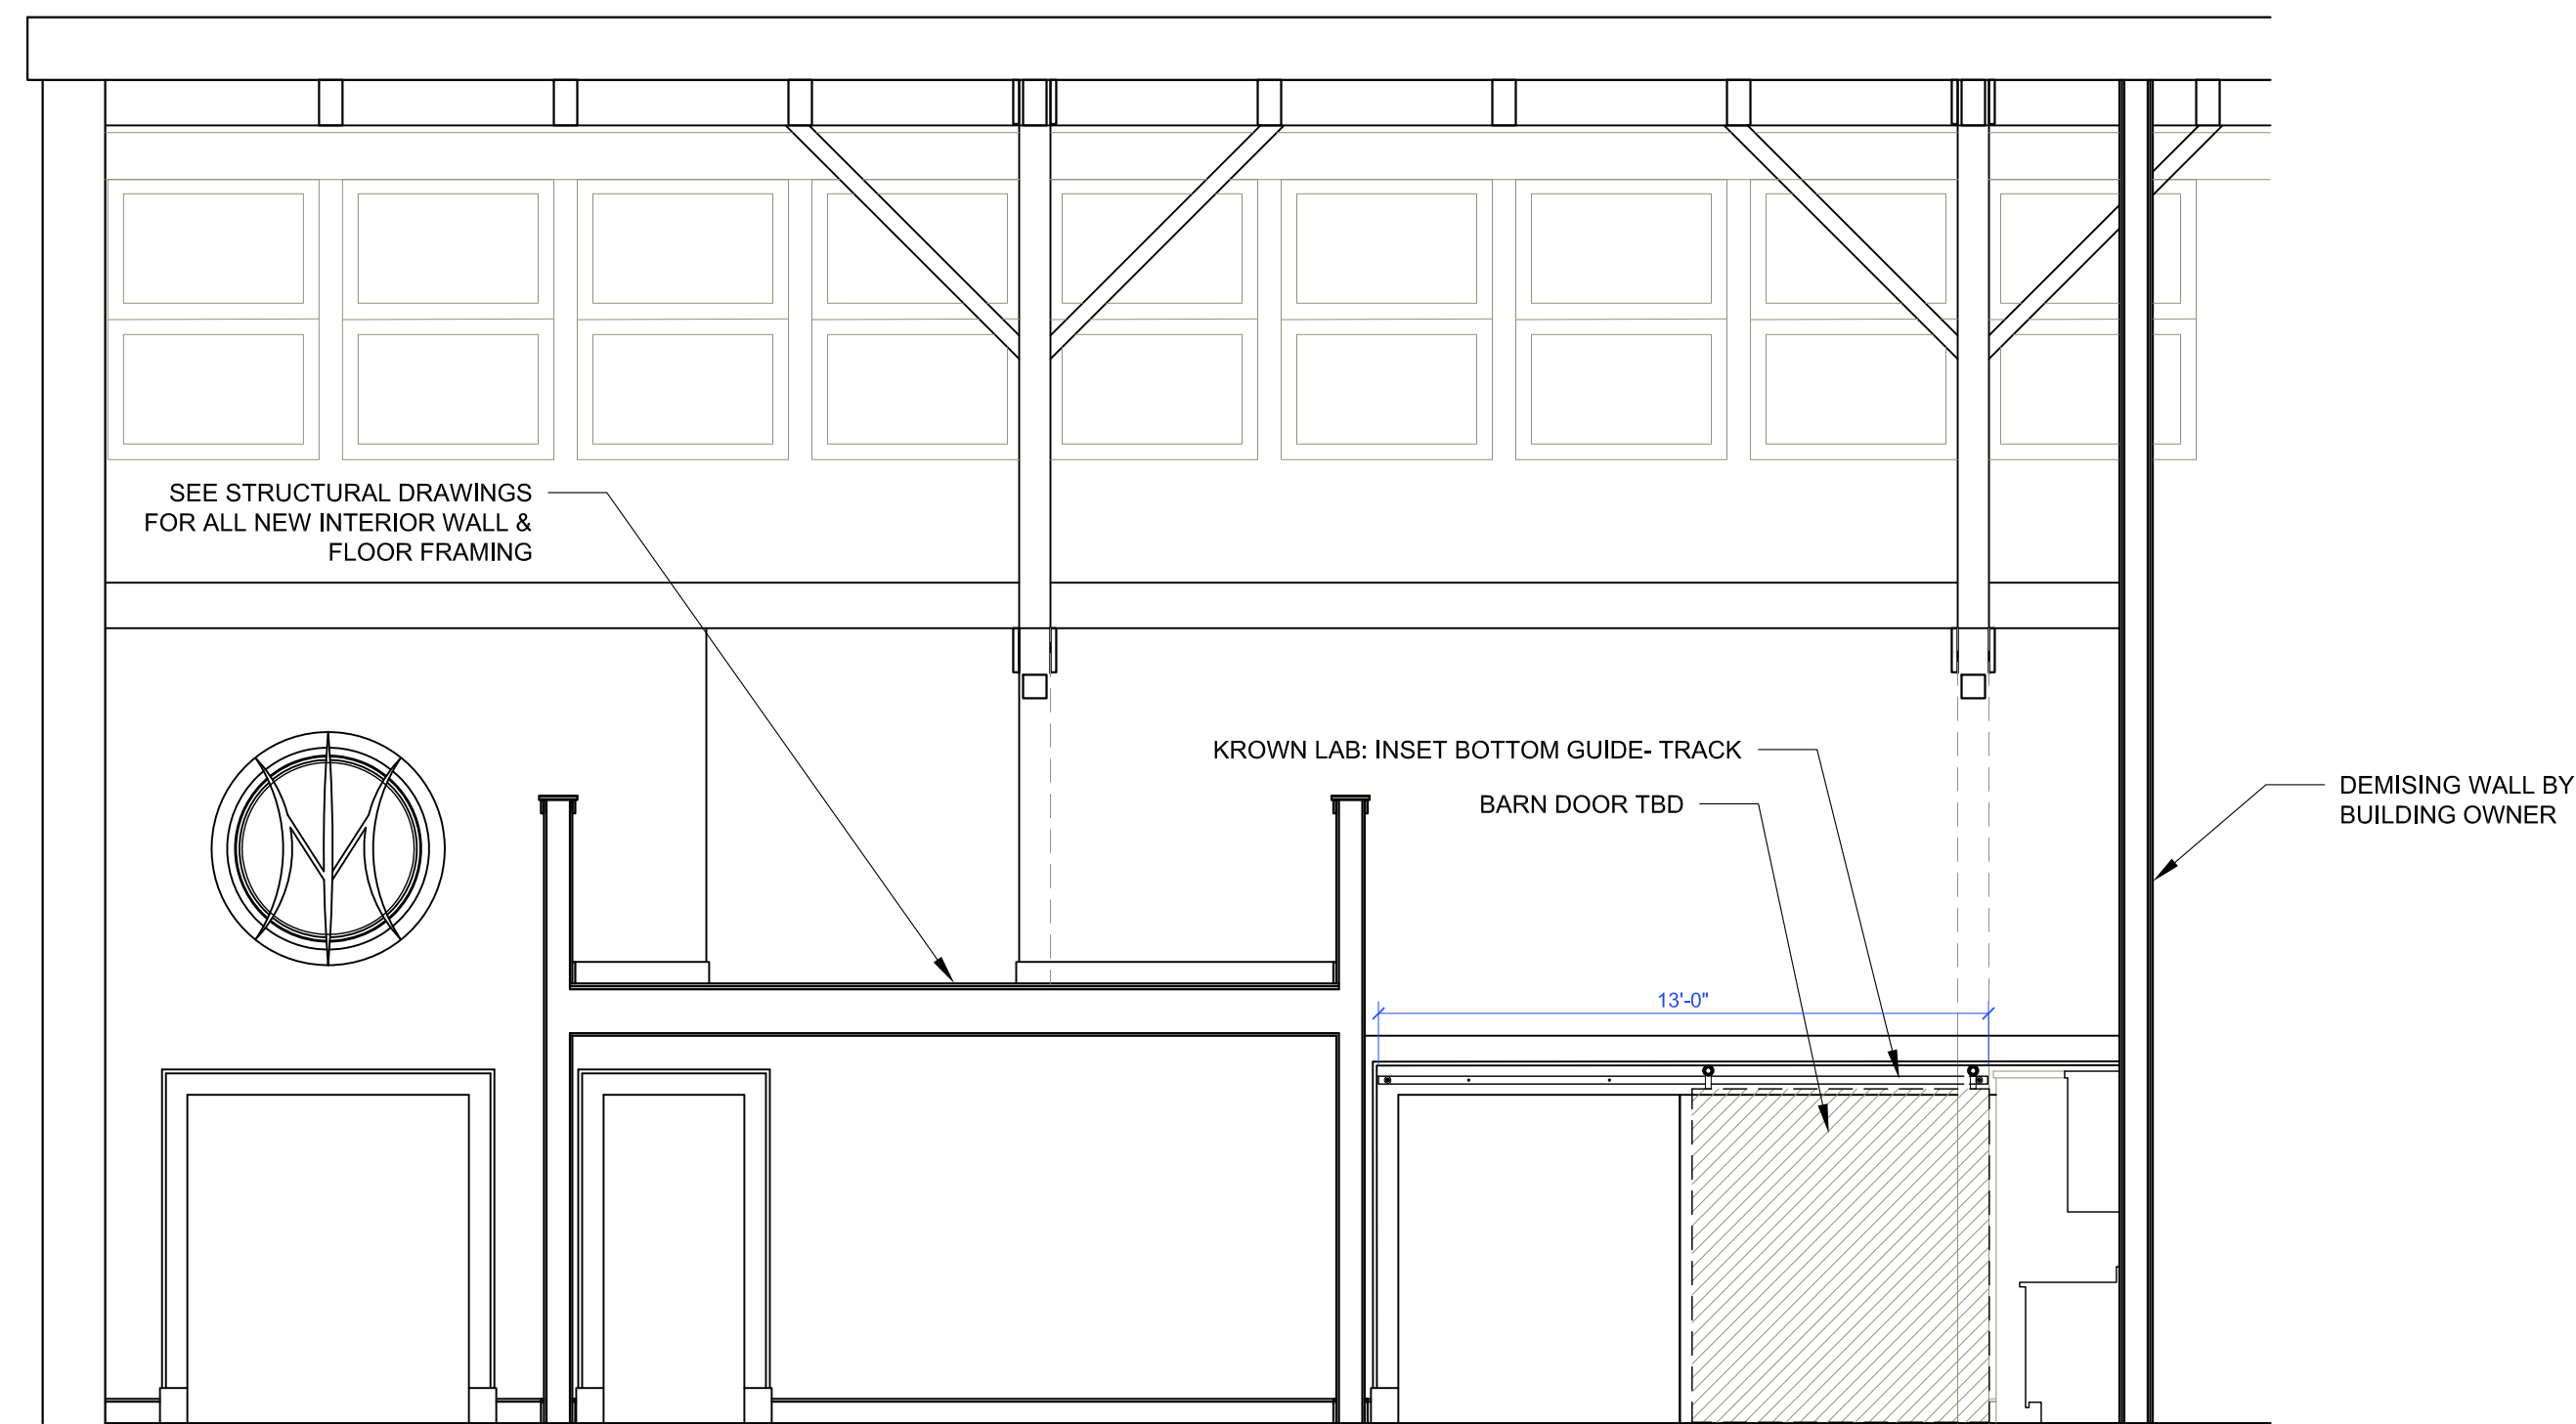


1 SECTION A-A  
A300 SCALE: 1/4" = 1' - 0"



2 SECTION B-B  
A300 SCALE: 1/4" = 1' - 0"

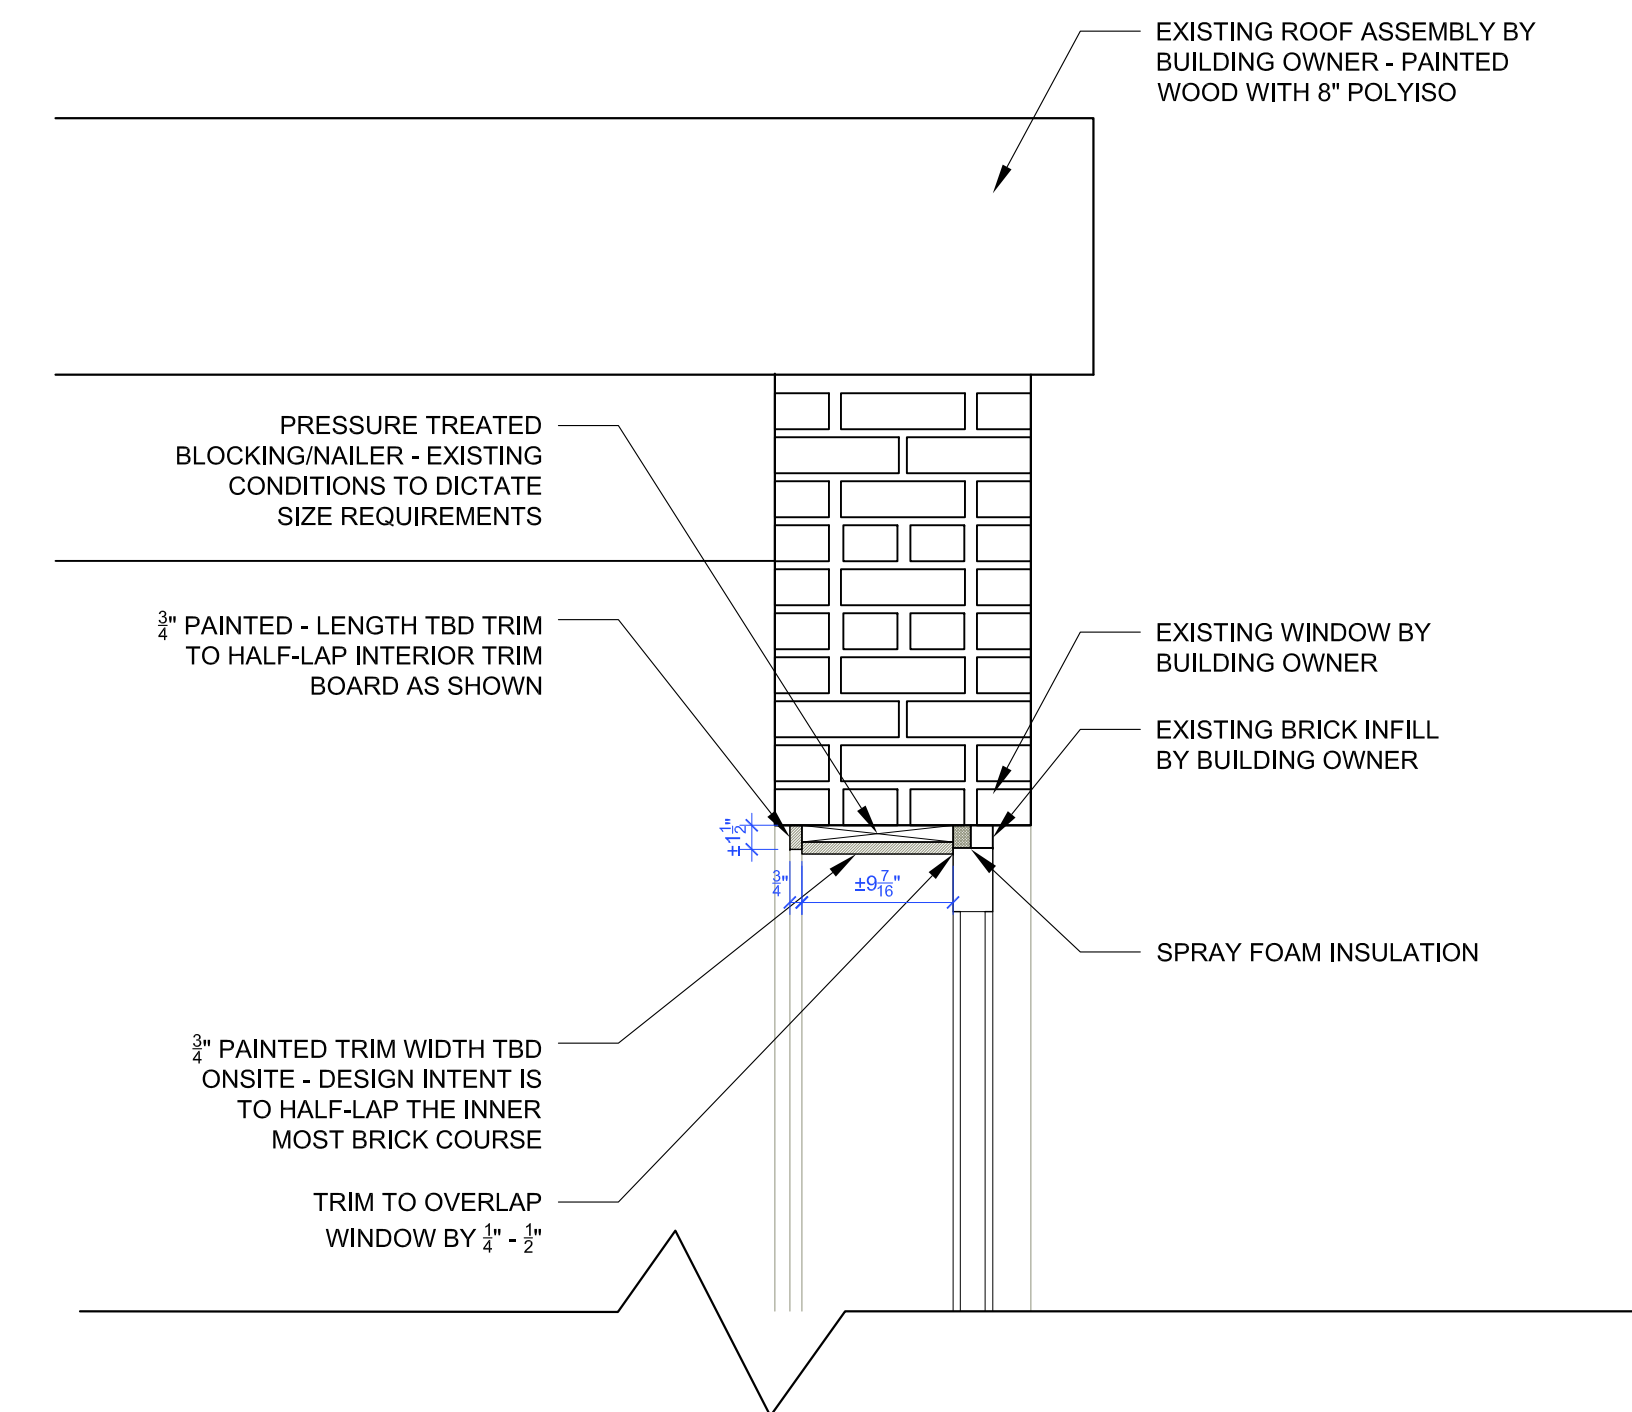

3 WINDOW HEAD & SIDE CASING DETAIL  
A300 SCALE: 1" = 1' - 0"

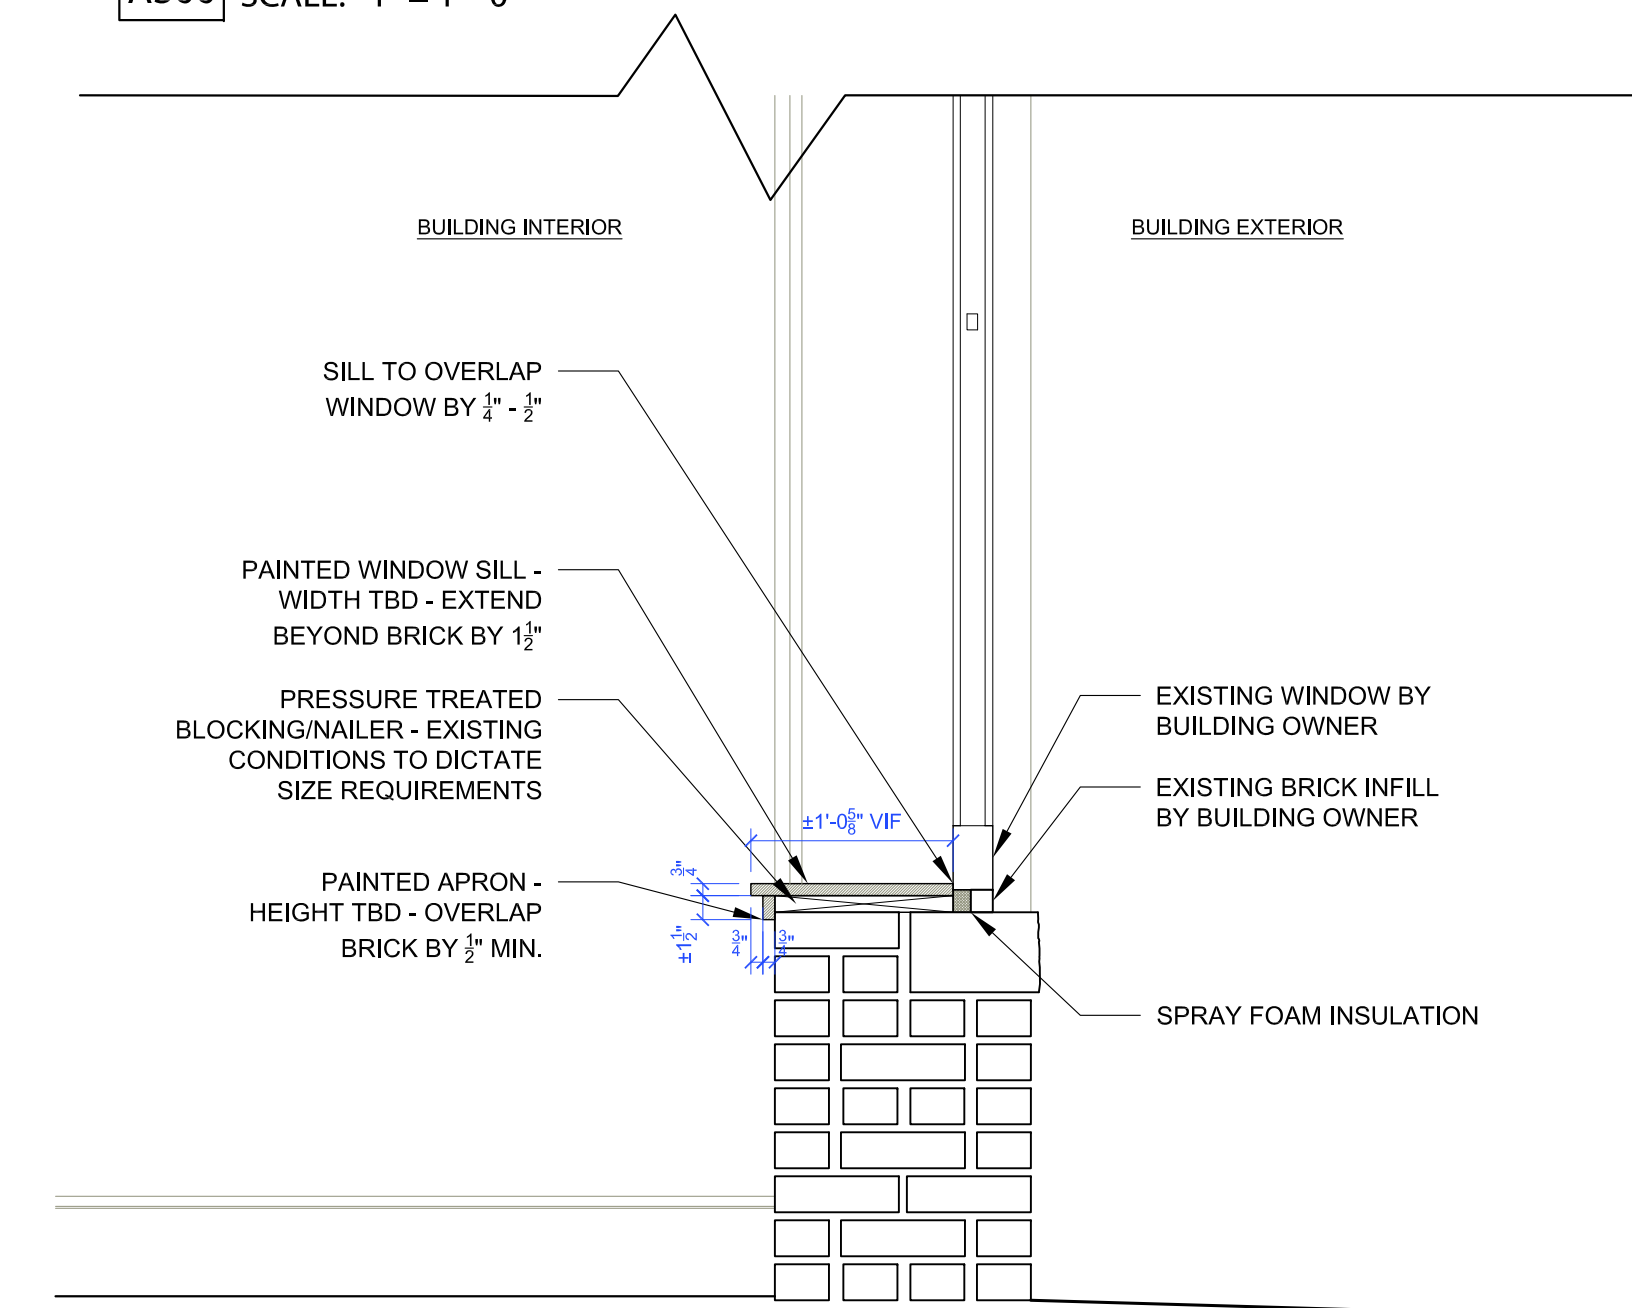

4 WINDOW SILL CASING DETAIL (LOWER WINDOWS ONLY)  
A300 SCALE: 1" = 1' - 0"



446 WEST STREET  
ROCKFORD, ME 04856  
TEL: 207 230 0034  
FAX: 207 230 0274  
PHIHOMEDESIGNS.COM  
©PHI HOME DESIGNS LLC

CELLARDOOR AT THE POINT  
THOMPSON'S POINT PORTLAND, MAINE  
OWNER: CELLARDOOR WINERY



DATE:  
FEBRUARY 9, 2016  
DRAWN BY:  
CG  
CHECKED BY:  
ECD

BUILDING SECTIONS

A300

ISSUED FOR PRICING & FOR CONSTRUCTION