



446 WEST STREET
ROCKFORD, ME 04856
TEL: 207 230 0034
FAX: 207 230 0274
PHIHOMEDESIGNS.COM
©PHI HOME DESIGNS LLC


CELLARDOOR AT THE POINT
THOMPSON'S POINT PORTLAND, MAINE
OWNER: CELLARDOOR WINERY




DATE:
FEBRUARY 9, 2016
DRAWN BY:
CG
CHECKED BY:
ECD

BUILDING
SECTIONS

A303

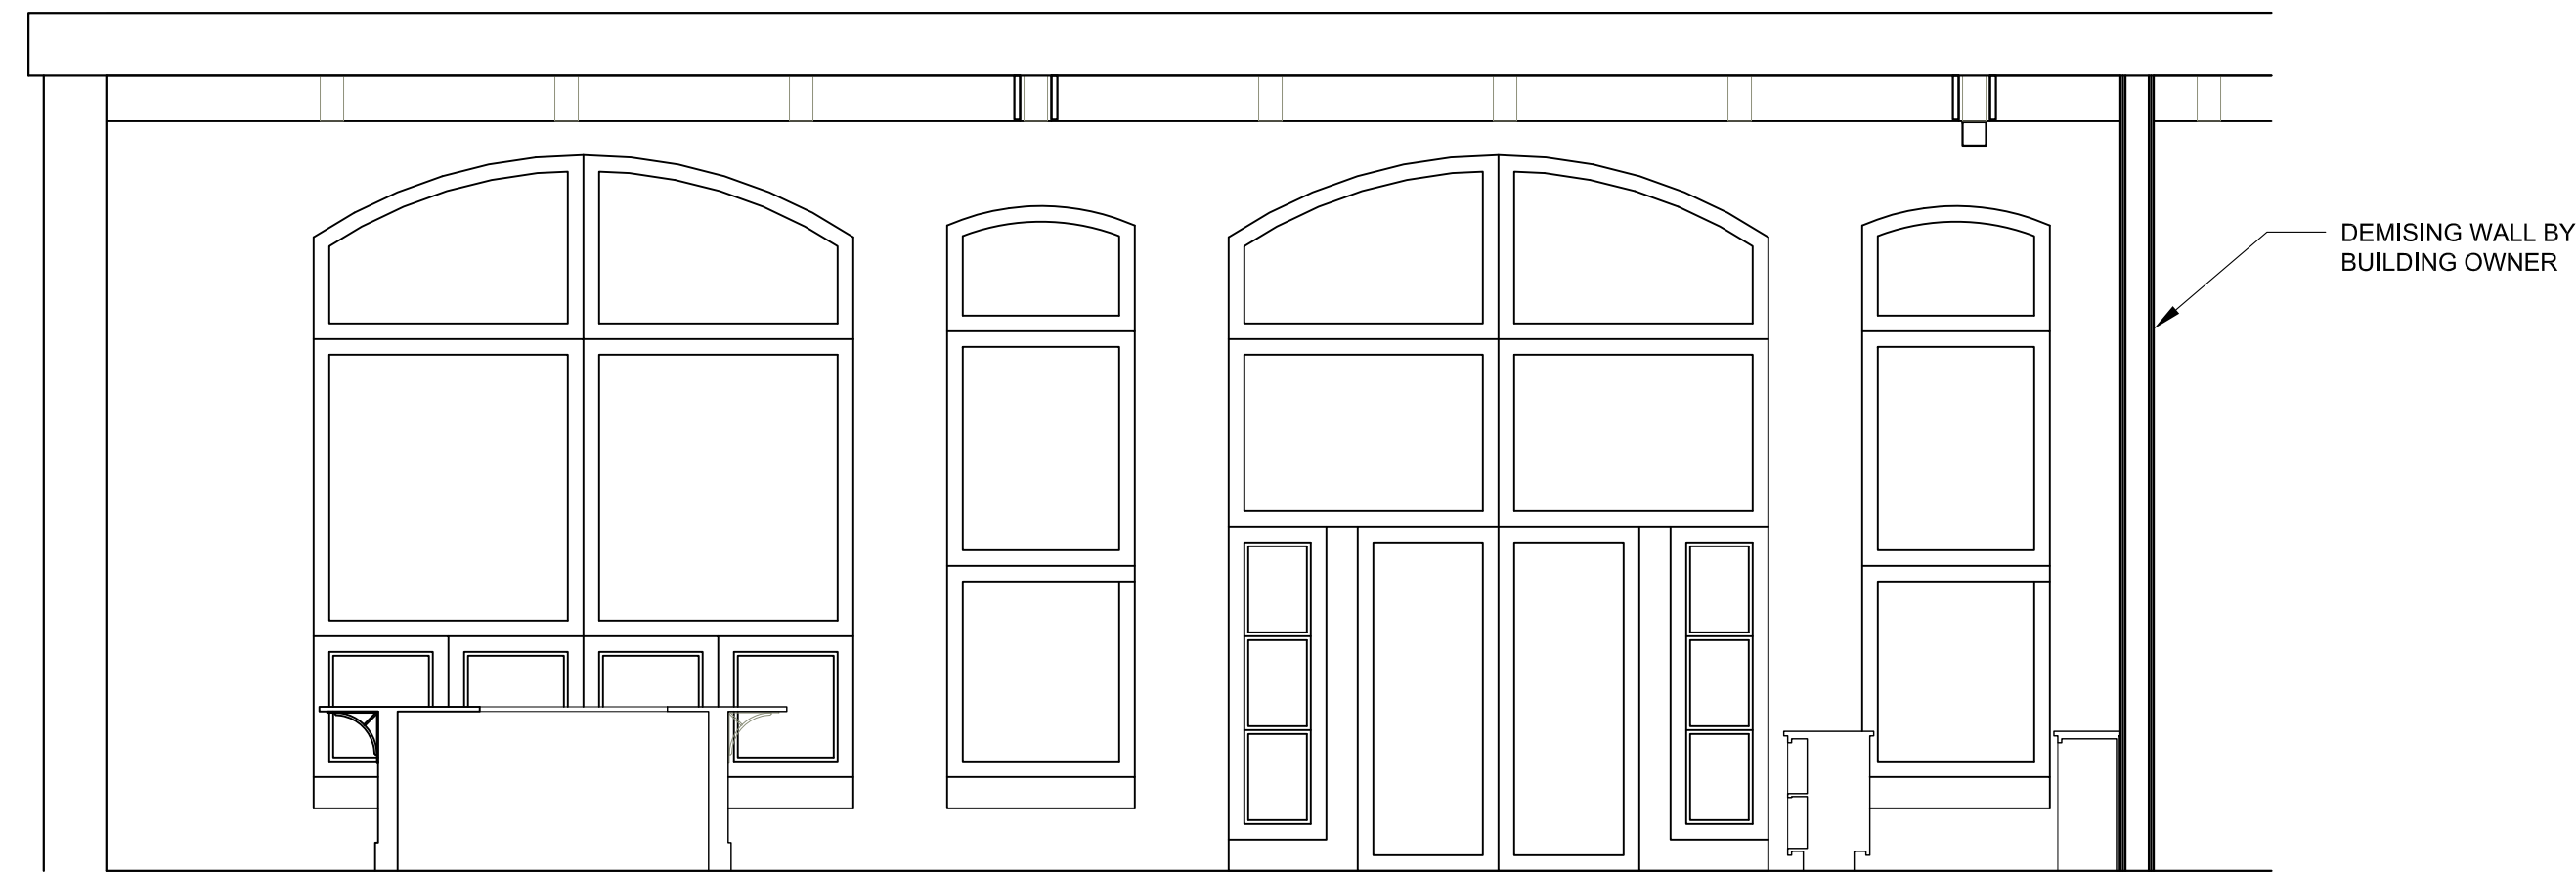

1 SECTION G-G
A303 SCALE: 1/4" = 1' - 0"

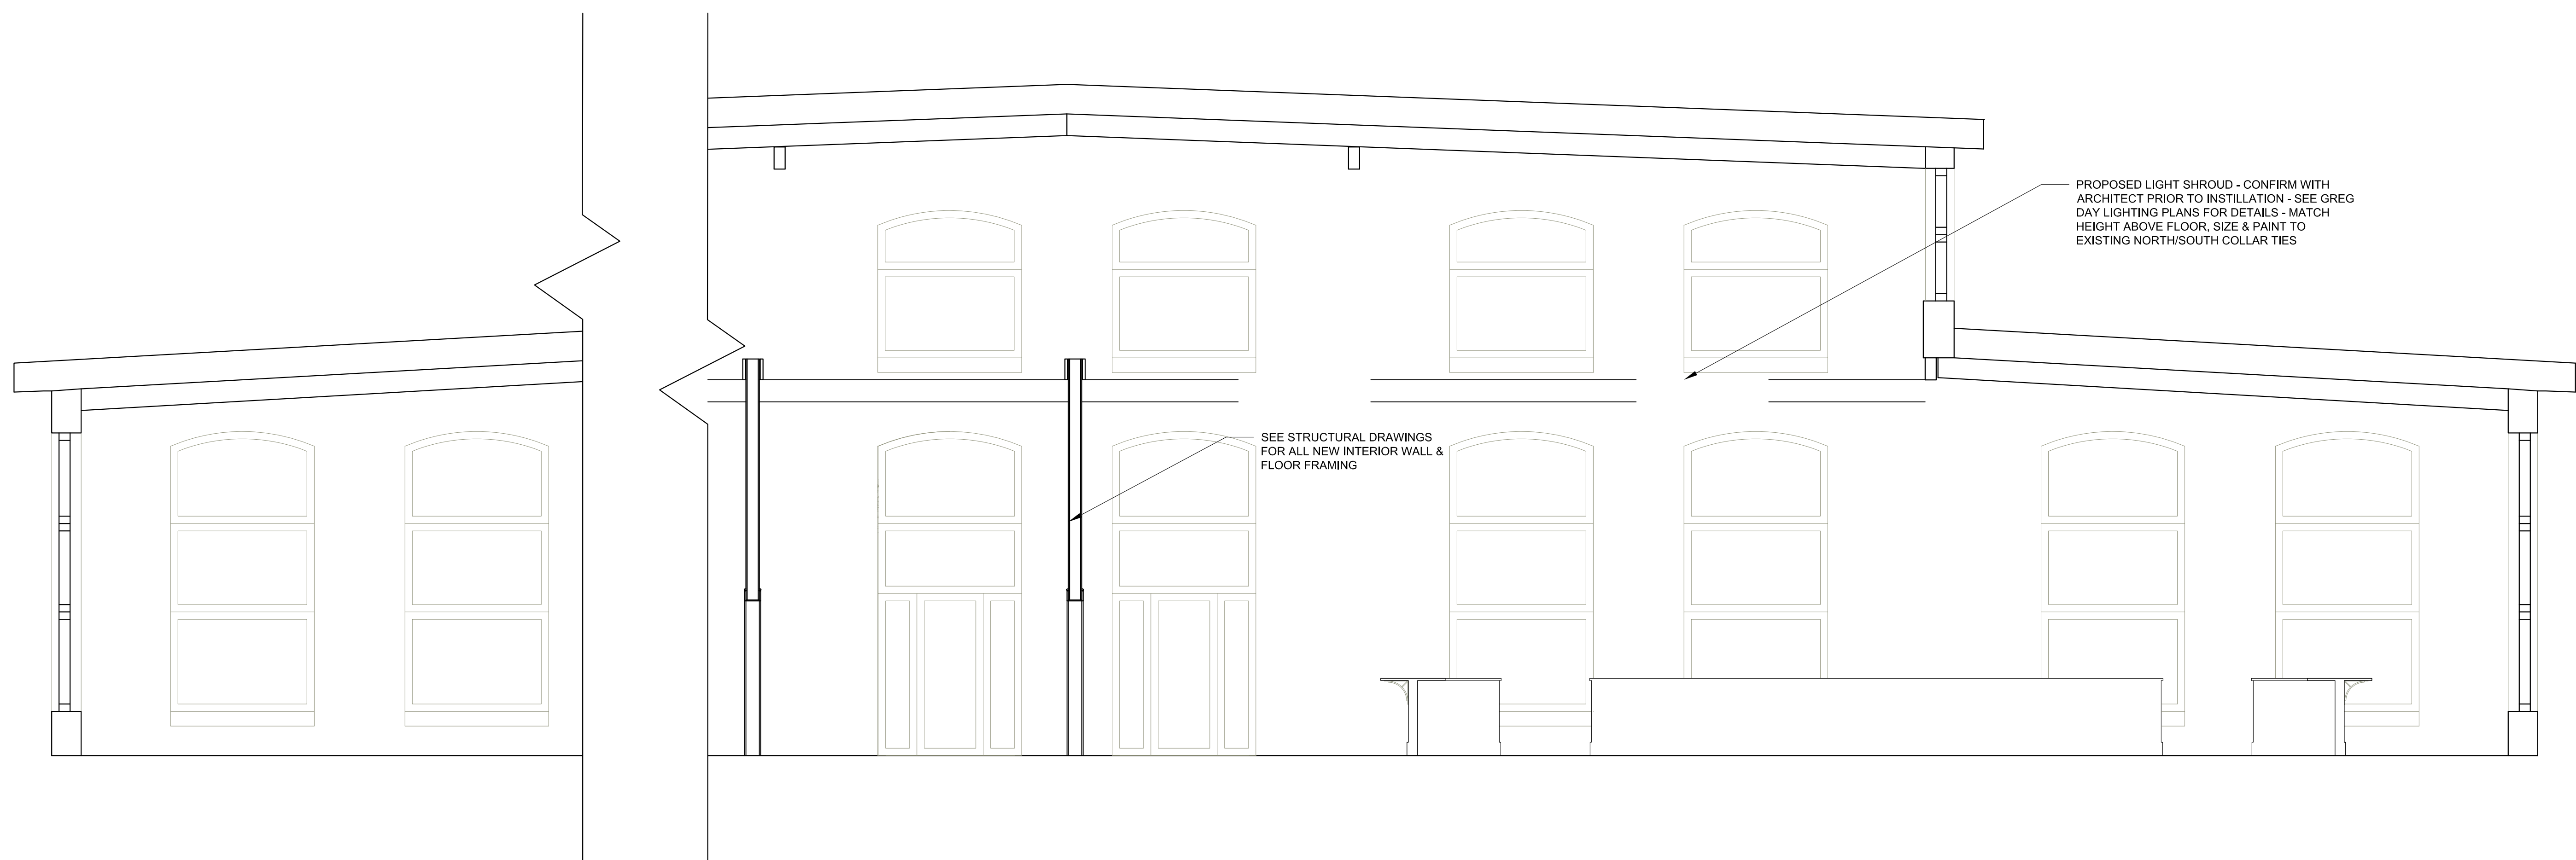

2 SECTION H-H
A303 SCALE: 1/4" = 1' - 0"

ISSUED FOR PRICING & FOR CONSTRUCTION