



446 WEST STREET  
ROCKFORD, ME 04856  
TEL: 207 230 0034  
FAX: 207 230 0274  
PHIHOMEDESIGNS.COM  
©PHI HOME DESIGNS LLC


**CELLARDOOR AT THE POINT**  
THOMPSON'S POINT PORTLAND, MAINE  
OWNER: CELLARDOOR WINERY




REVISION DATE: 1  
MARCH 16, 2016  
DATE: FEBRUARY 9, 2016  
DRAWN BY: CG  
CHECKED BY: ECD

BUILDING SECTIONS

**A304**

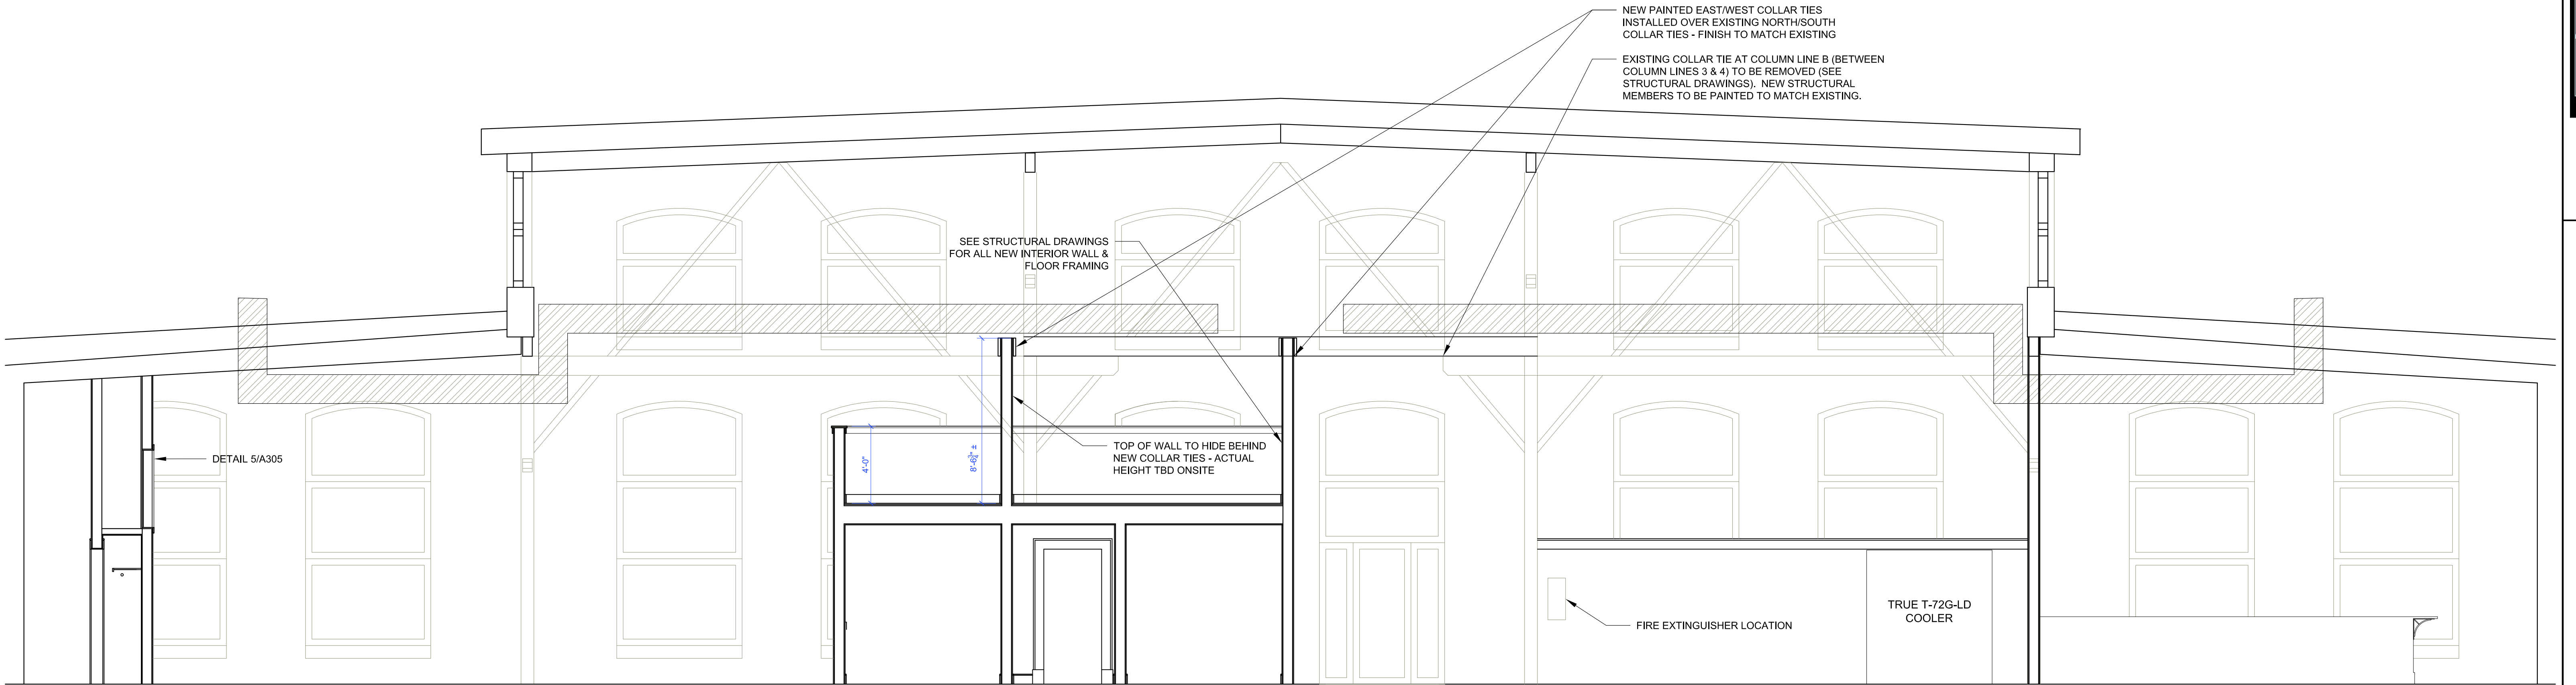

**1** SECTION I-I  
A304 SCALE: 1/4" = 1' - 0"

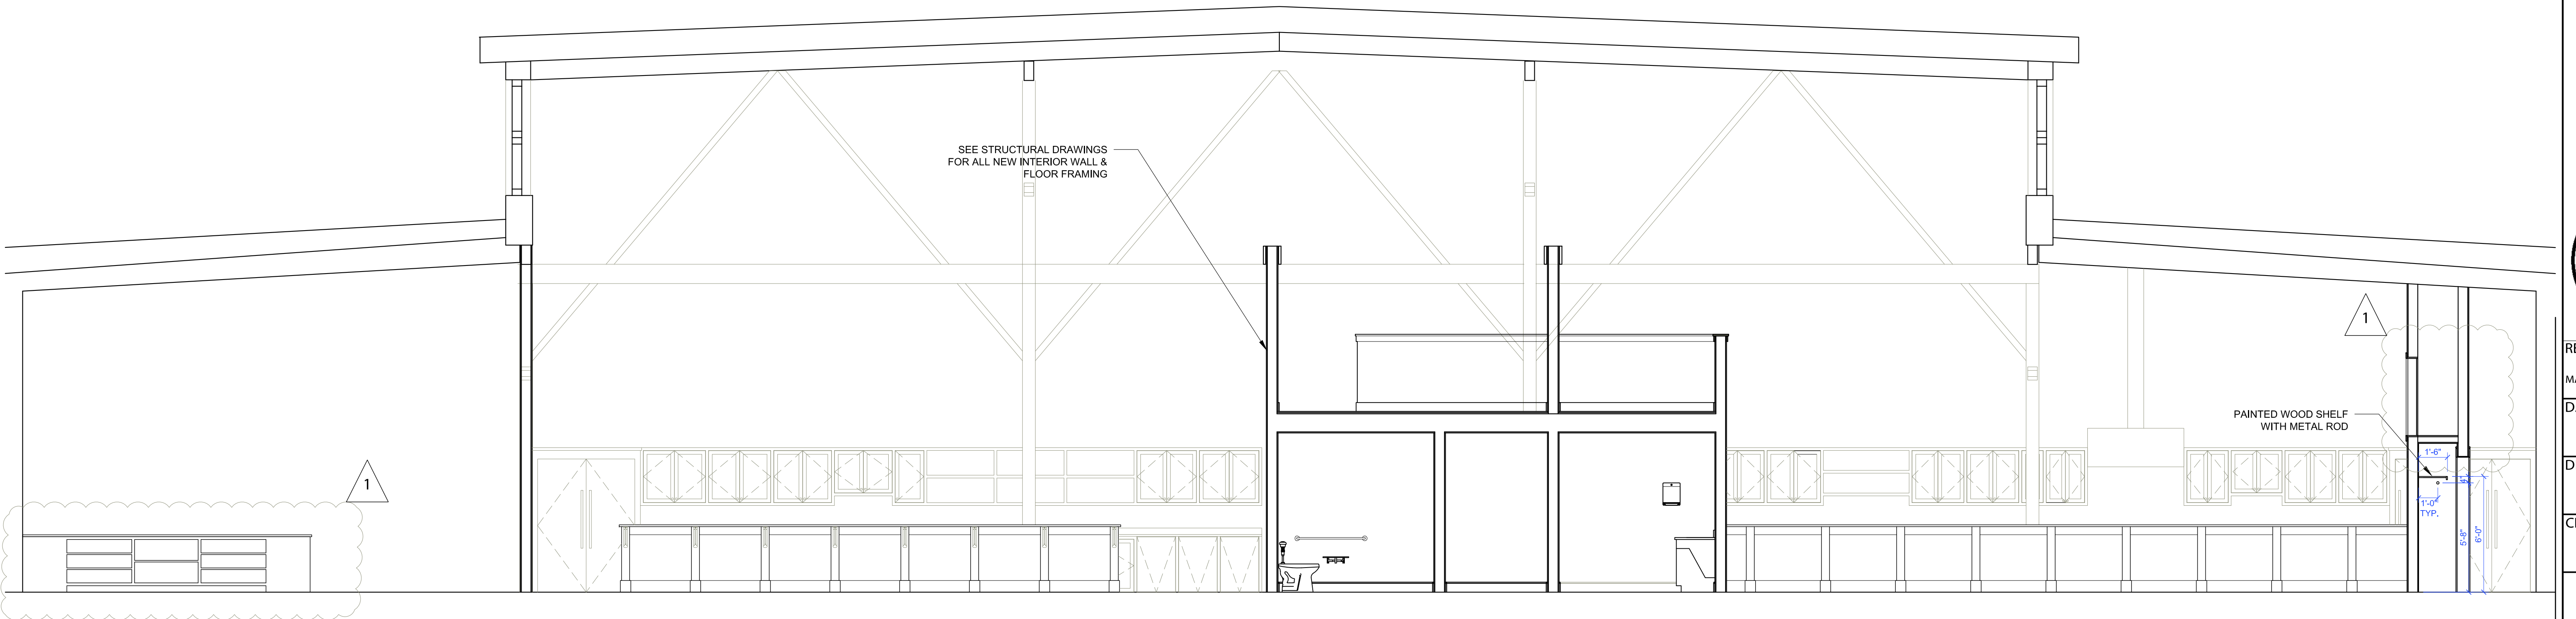

**2** SECTION J-J  
A304 SCALE: 1/4" = 1' - 0"

ISSUED FOR PRICING & FOR CONSTRUCTION