



446 WEST STREET  
ROCKFORD, ME 04856  
TEL: 207 230 0034  
FAX: 207 230 0274  
PHIHOMEDESIGNS.COM  
©PHI HOME DESIGNS LLC

**CELLARDOOR AT THE POINT**  
THOMPSON'S POINT PORTLAND, MAINE  
OWNER: CELLARDOOR WINERY



REVISION DATE:

MARCH 21, 2016

DATE:

FEBRUARY 9, 2016

DRAWN BY:


CG

CHECKED BY:


ECD

BUILDING SECTIONS


**A305**

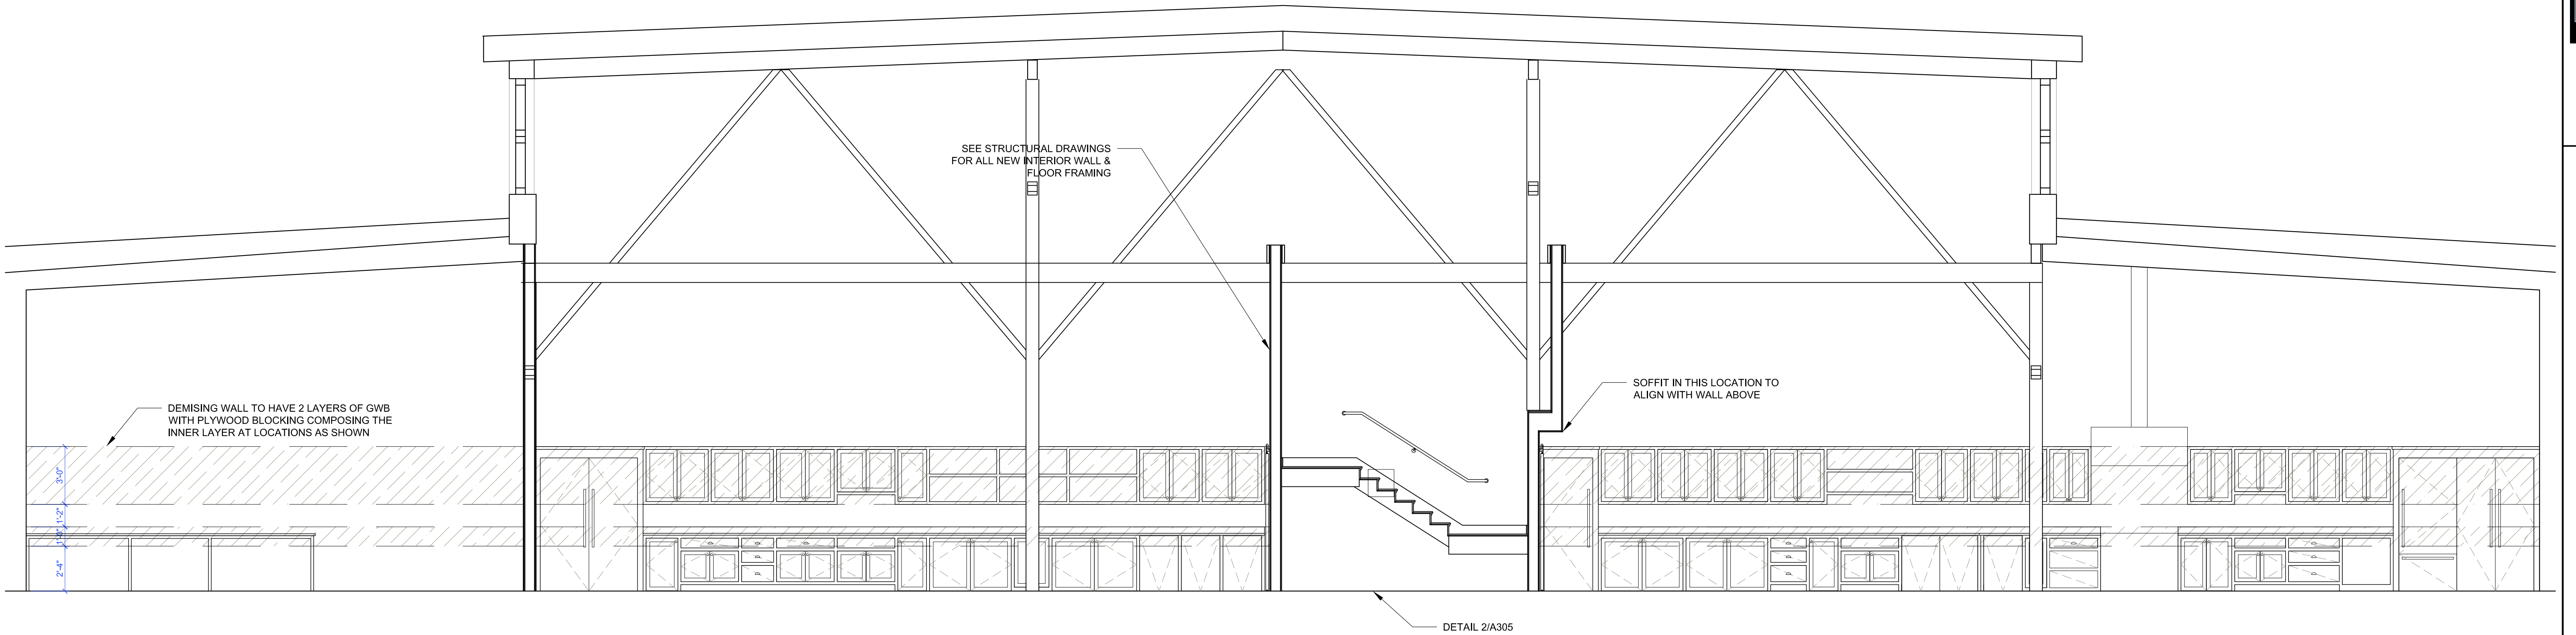


**1** SECTION K-K  
A305 SCALE: 1/4" = 1' - 0"

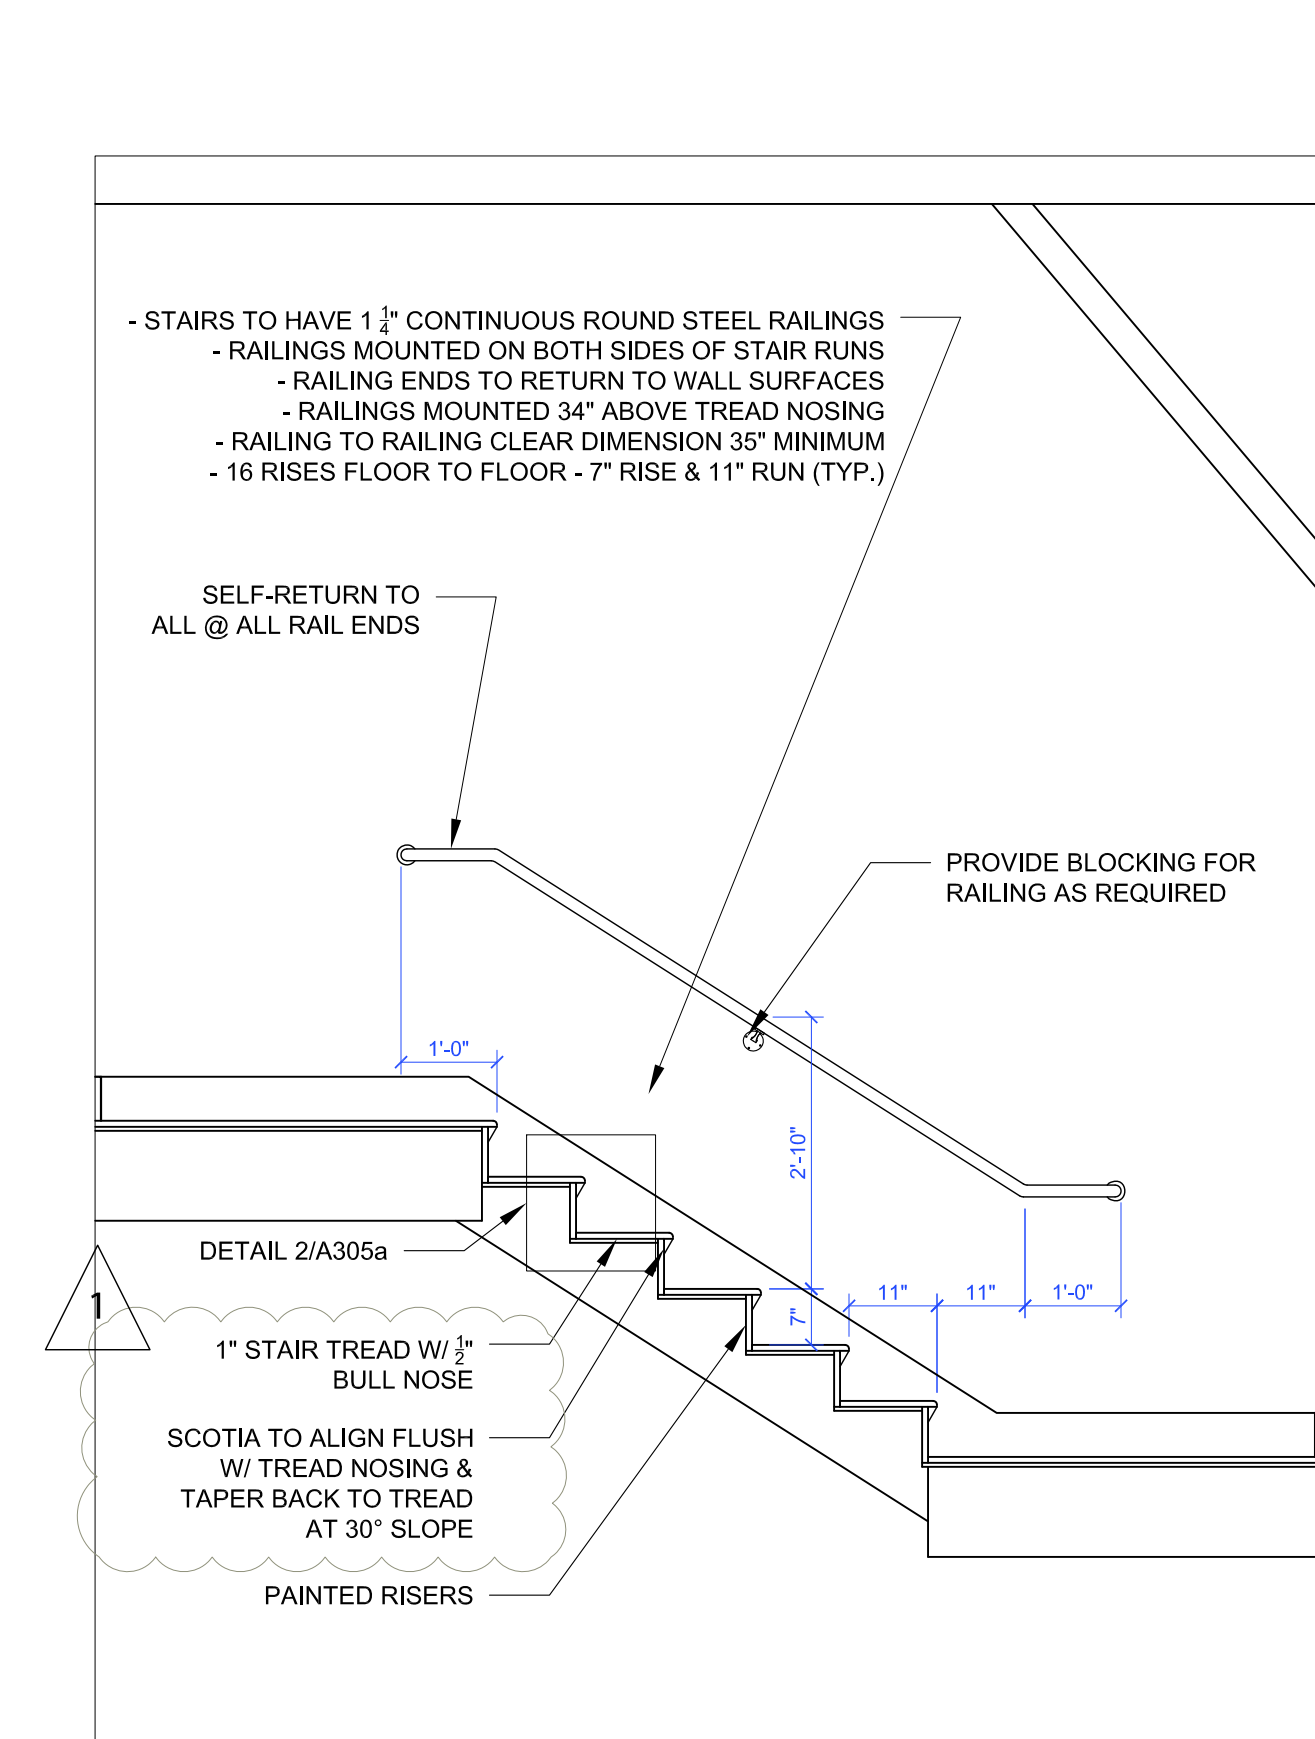


**2** STAIR SECTION DETAIL - WEST  
A305 SCALE: 1/2" = 1' - 0"

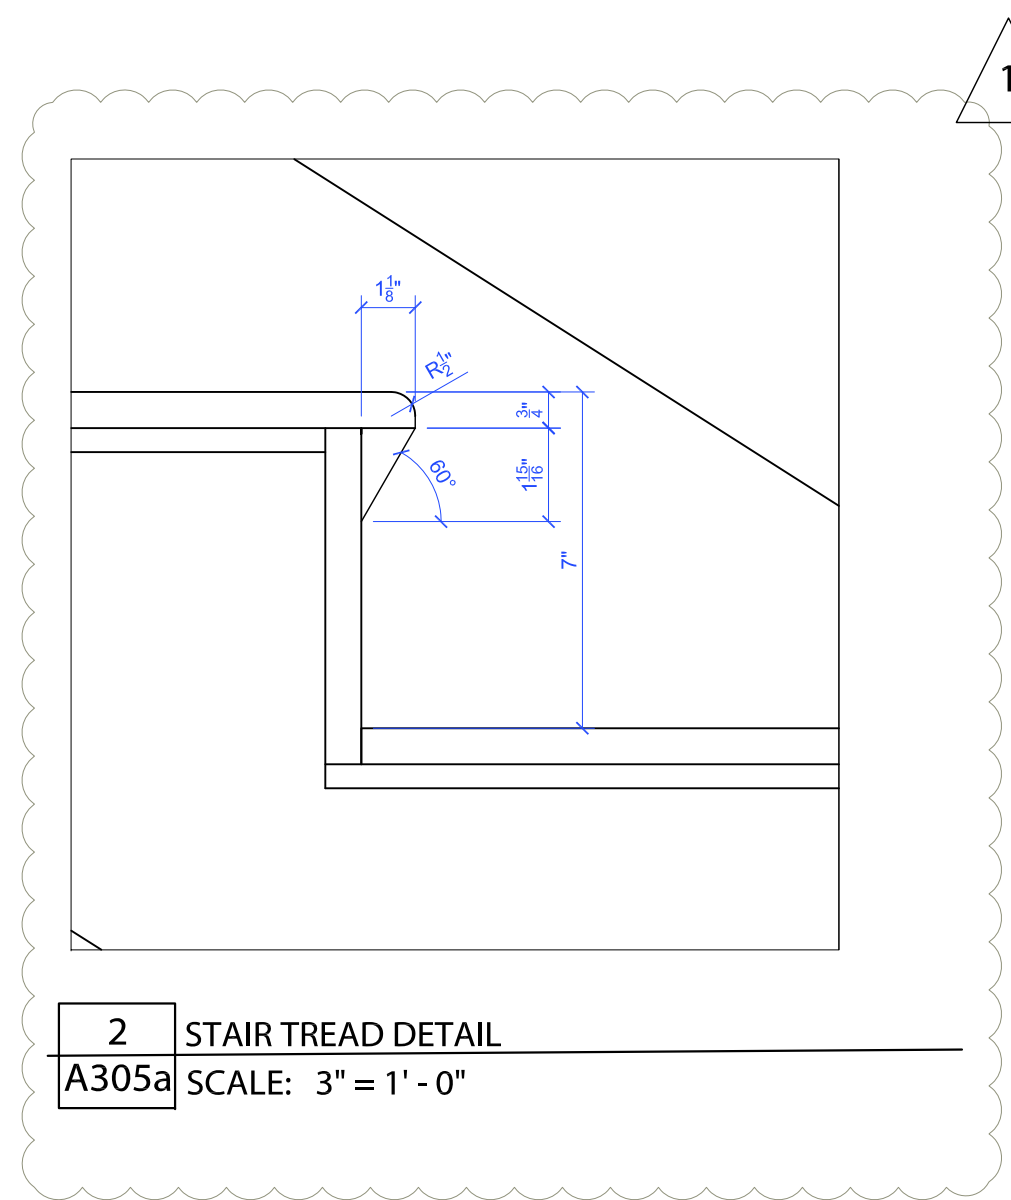


**2** STAIR TREAD DETAIL  
A305a SCALE: 3" = 1' - 0"

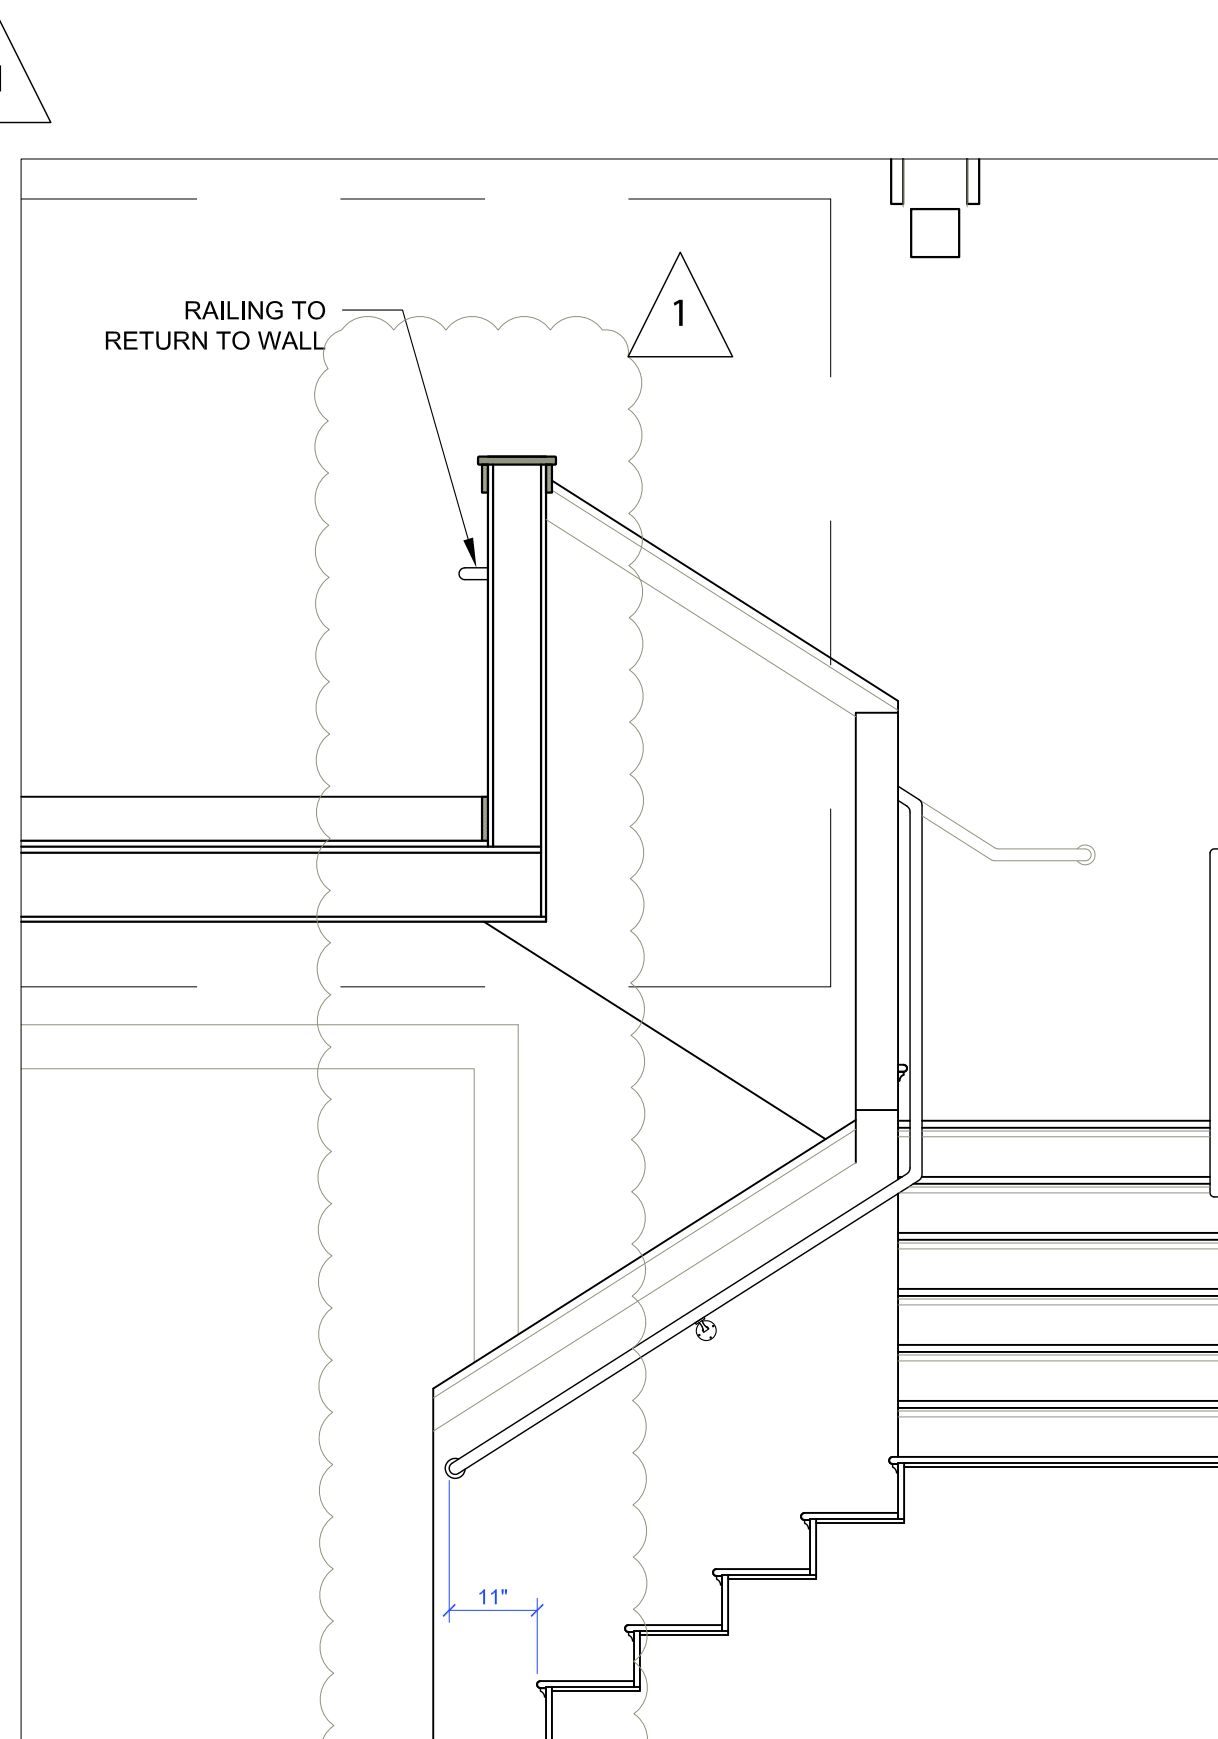

**3** STAIR SECTION DETAIL - WEST 1 THROUGH LOWERS  
A305 SCALE: 1/2" = 1' - 0"

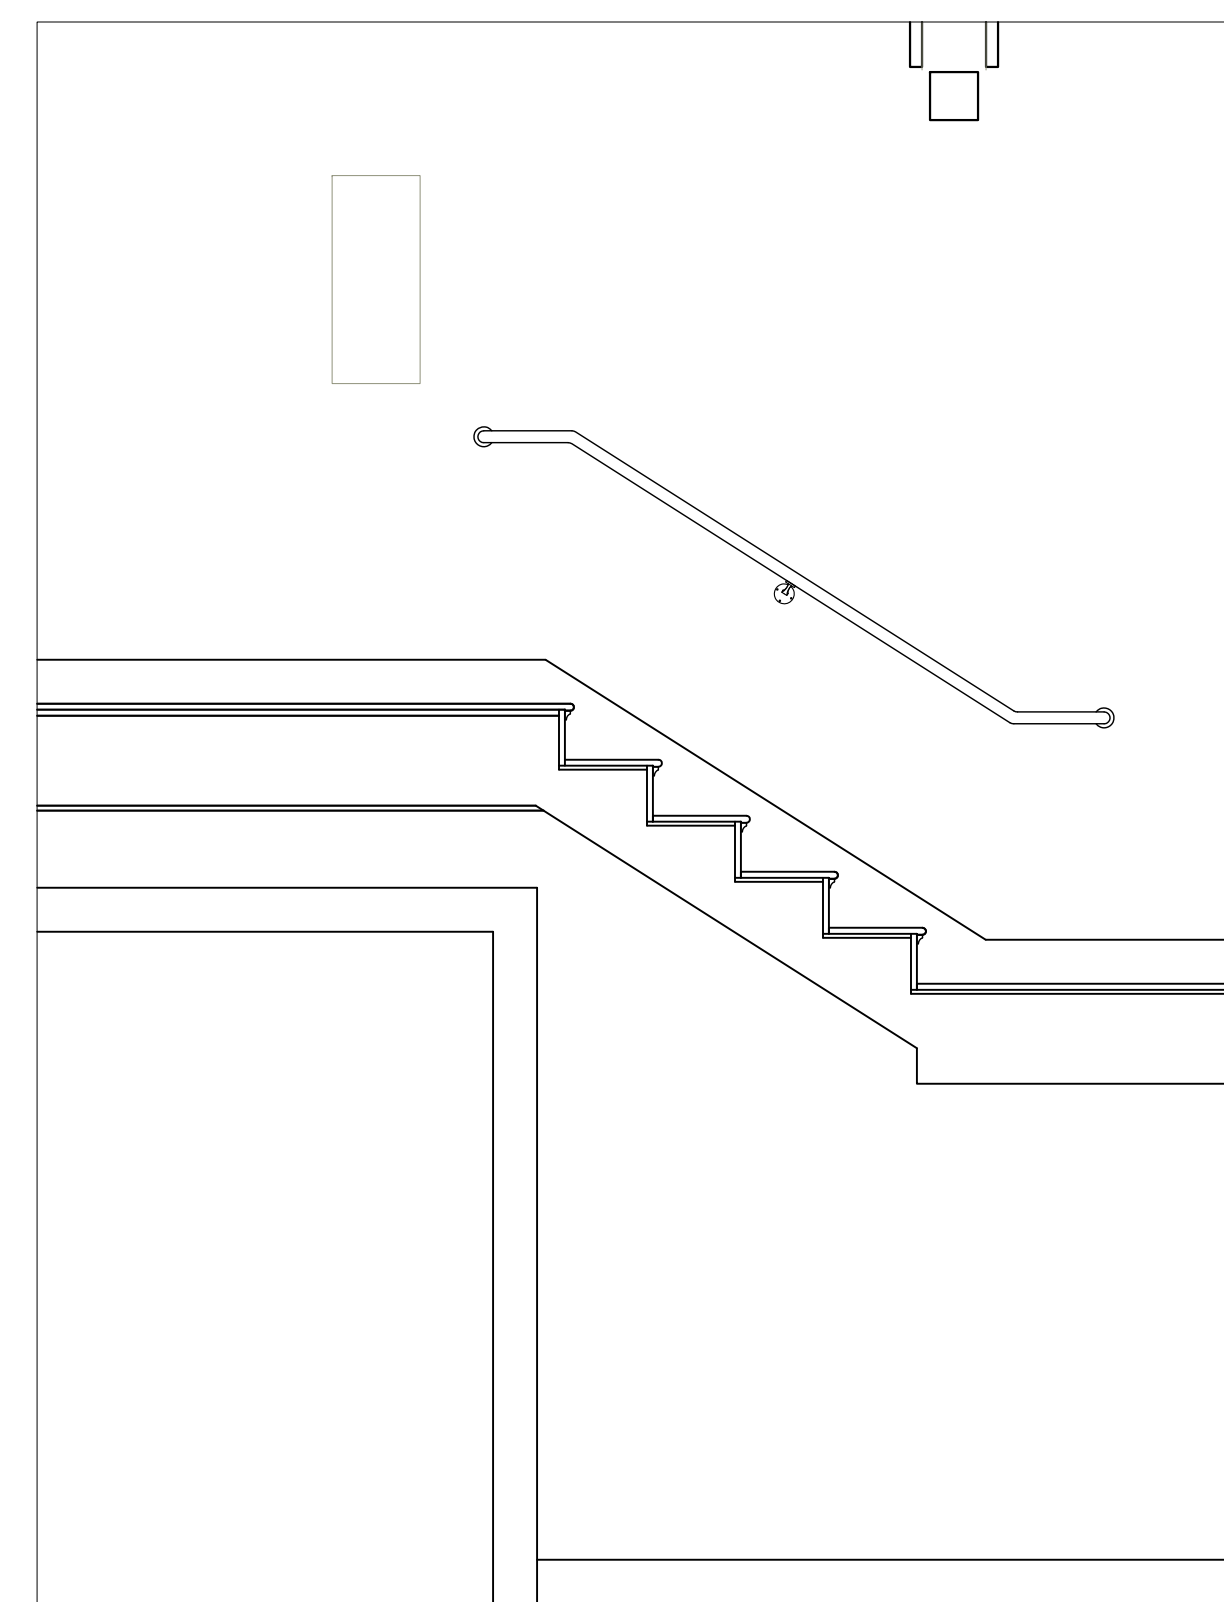

**4** STAIR SECTION DETAIL - WEST 2 THROUGH UPpers  
A305 SCALE: 1/2" = 1' - 0"

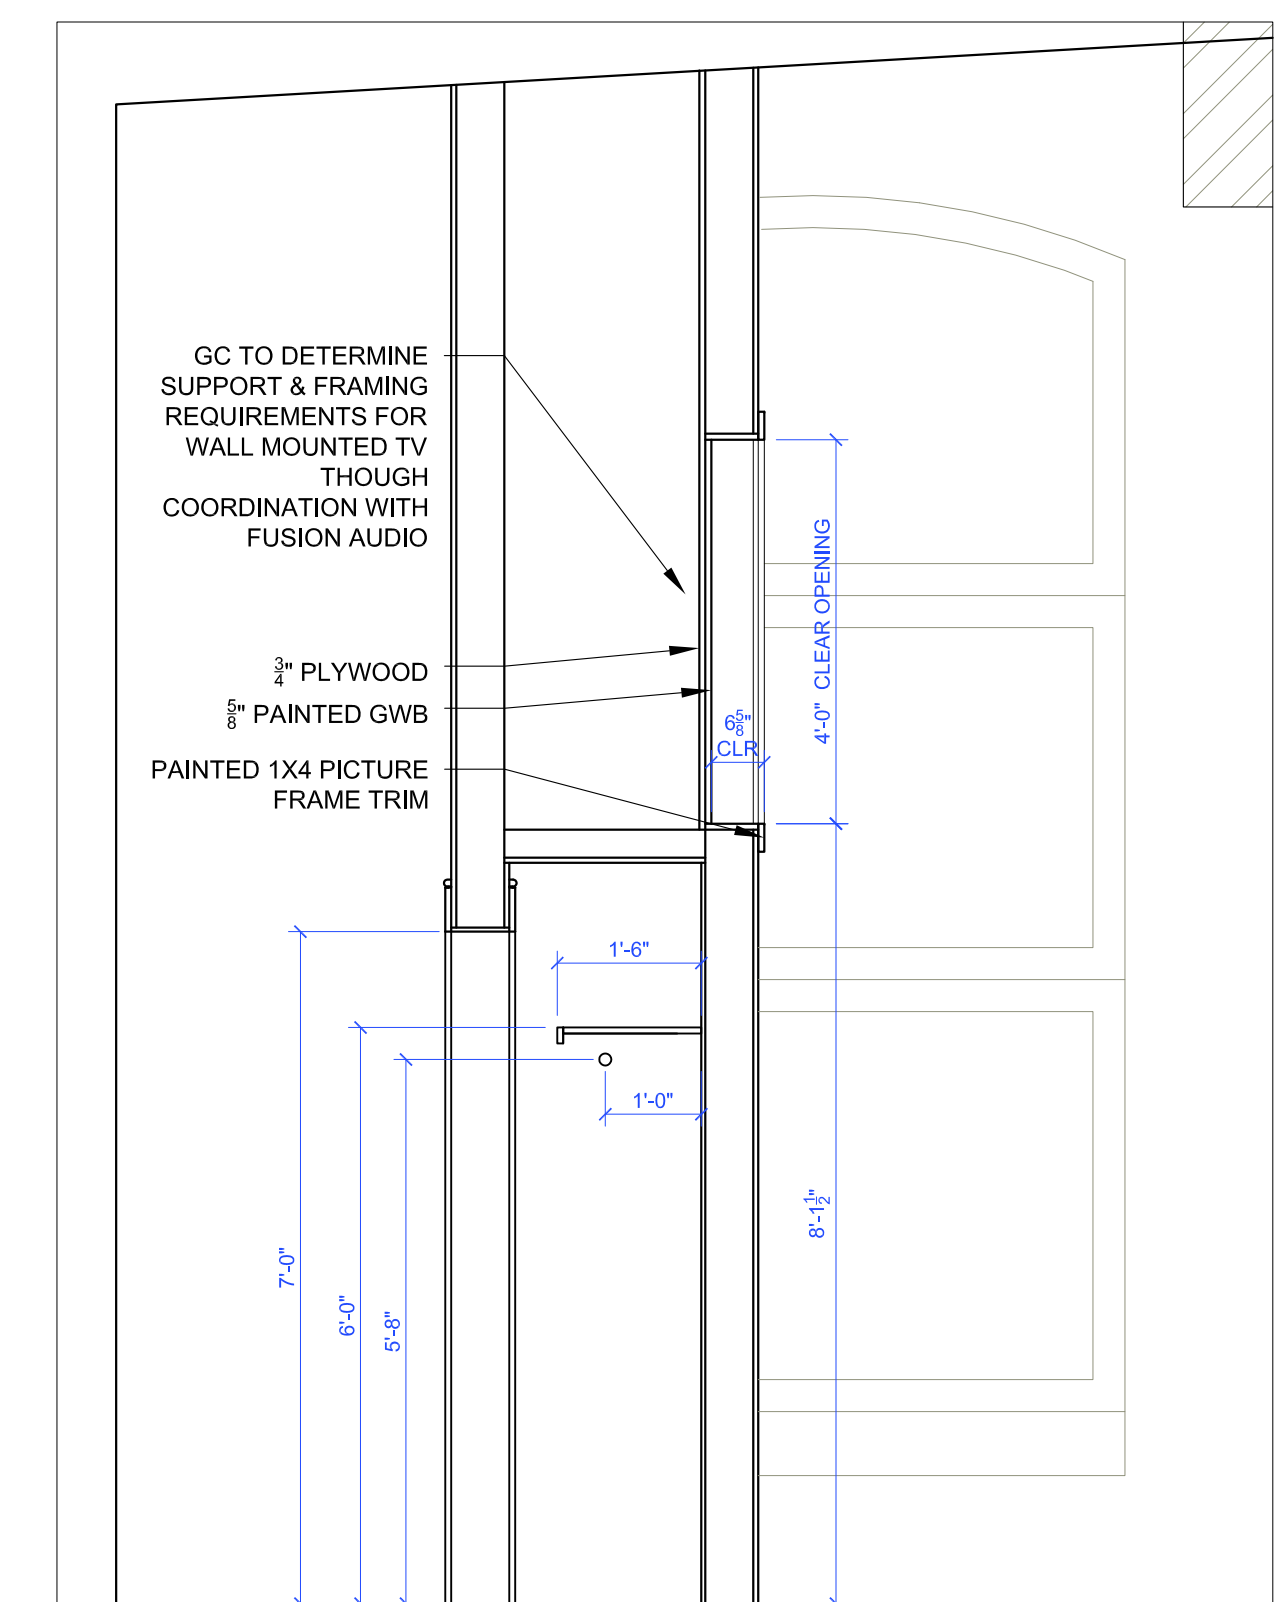

**5** MEDIA / TV CABINET SECTION DETAIL  
A305 SCALE: 1/2" = 1' - 0"

ISSUED FOR PRICING & FOR CONSTRUCTION