



1 WALL TYPES
A1.02 1" = 1'-0"

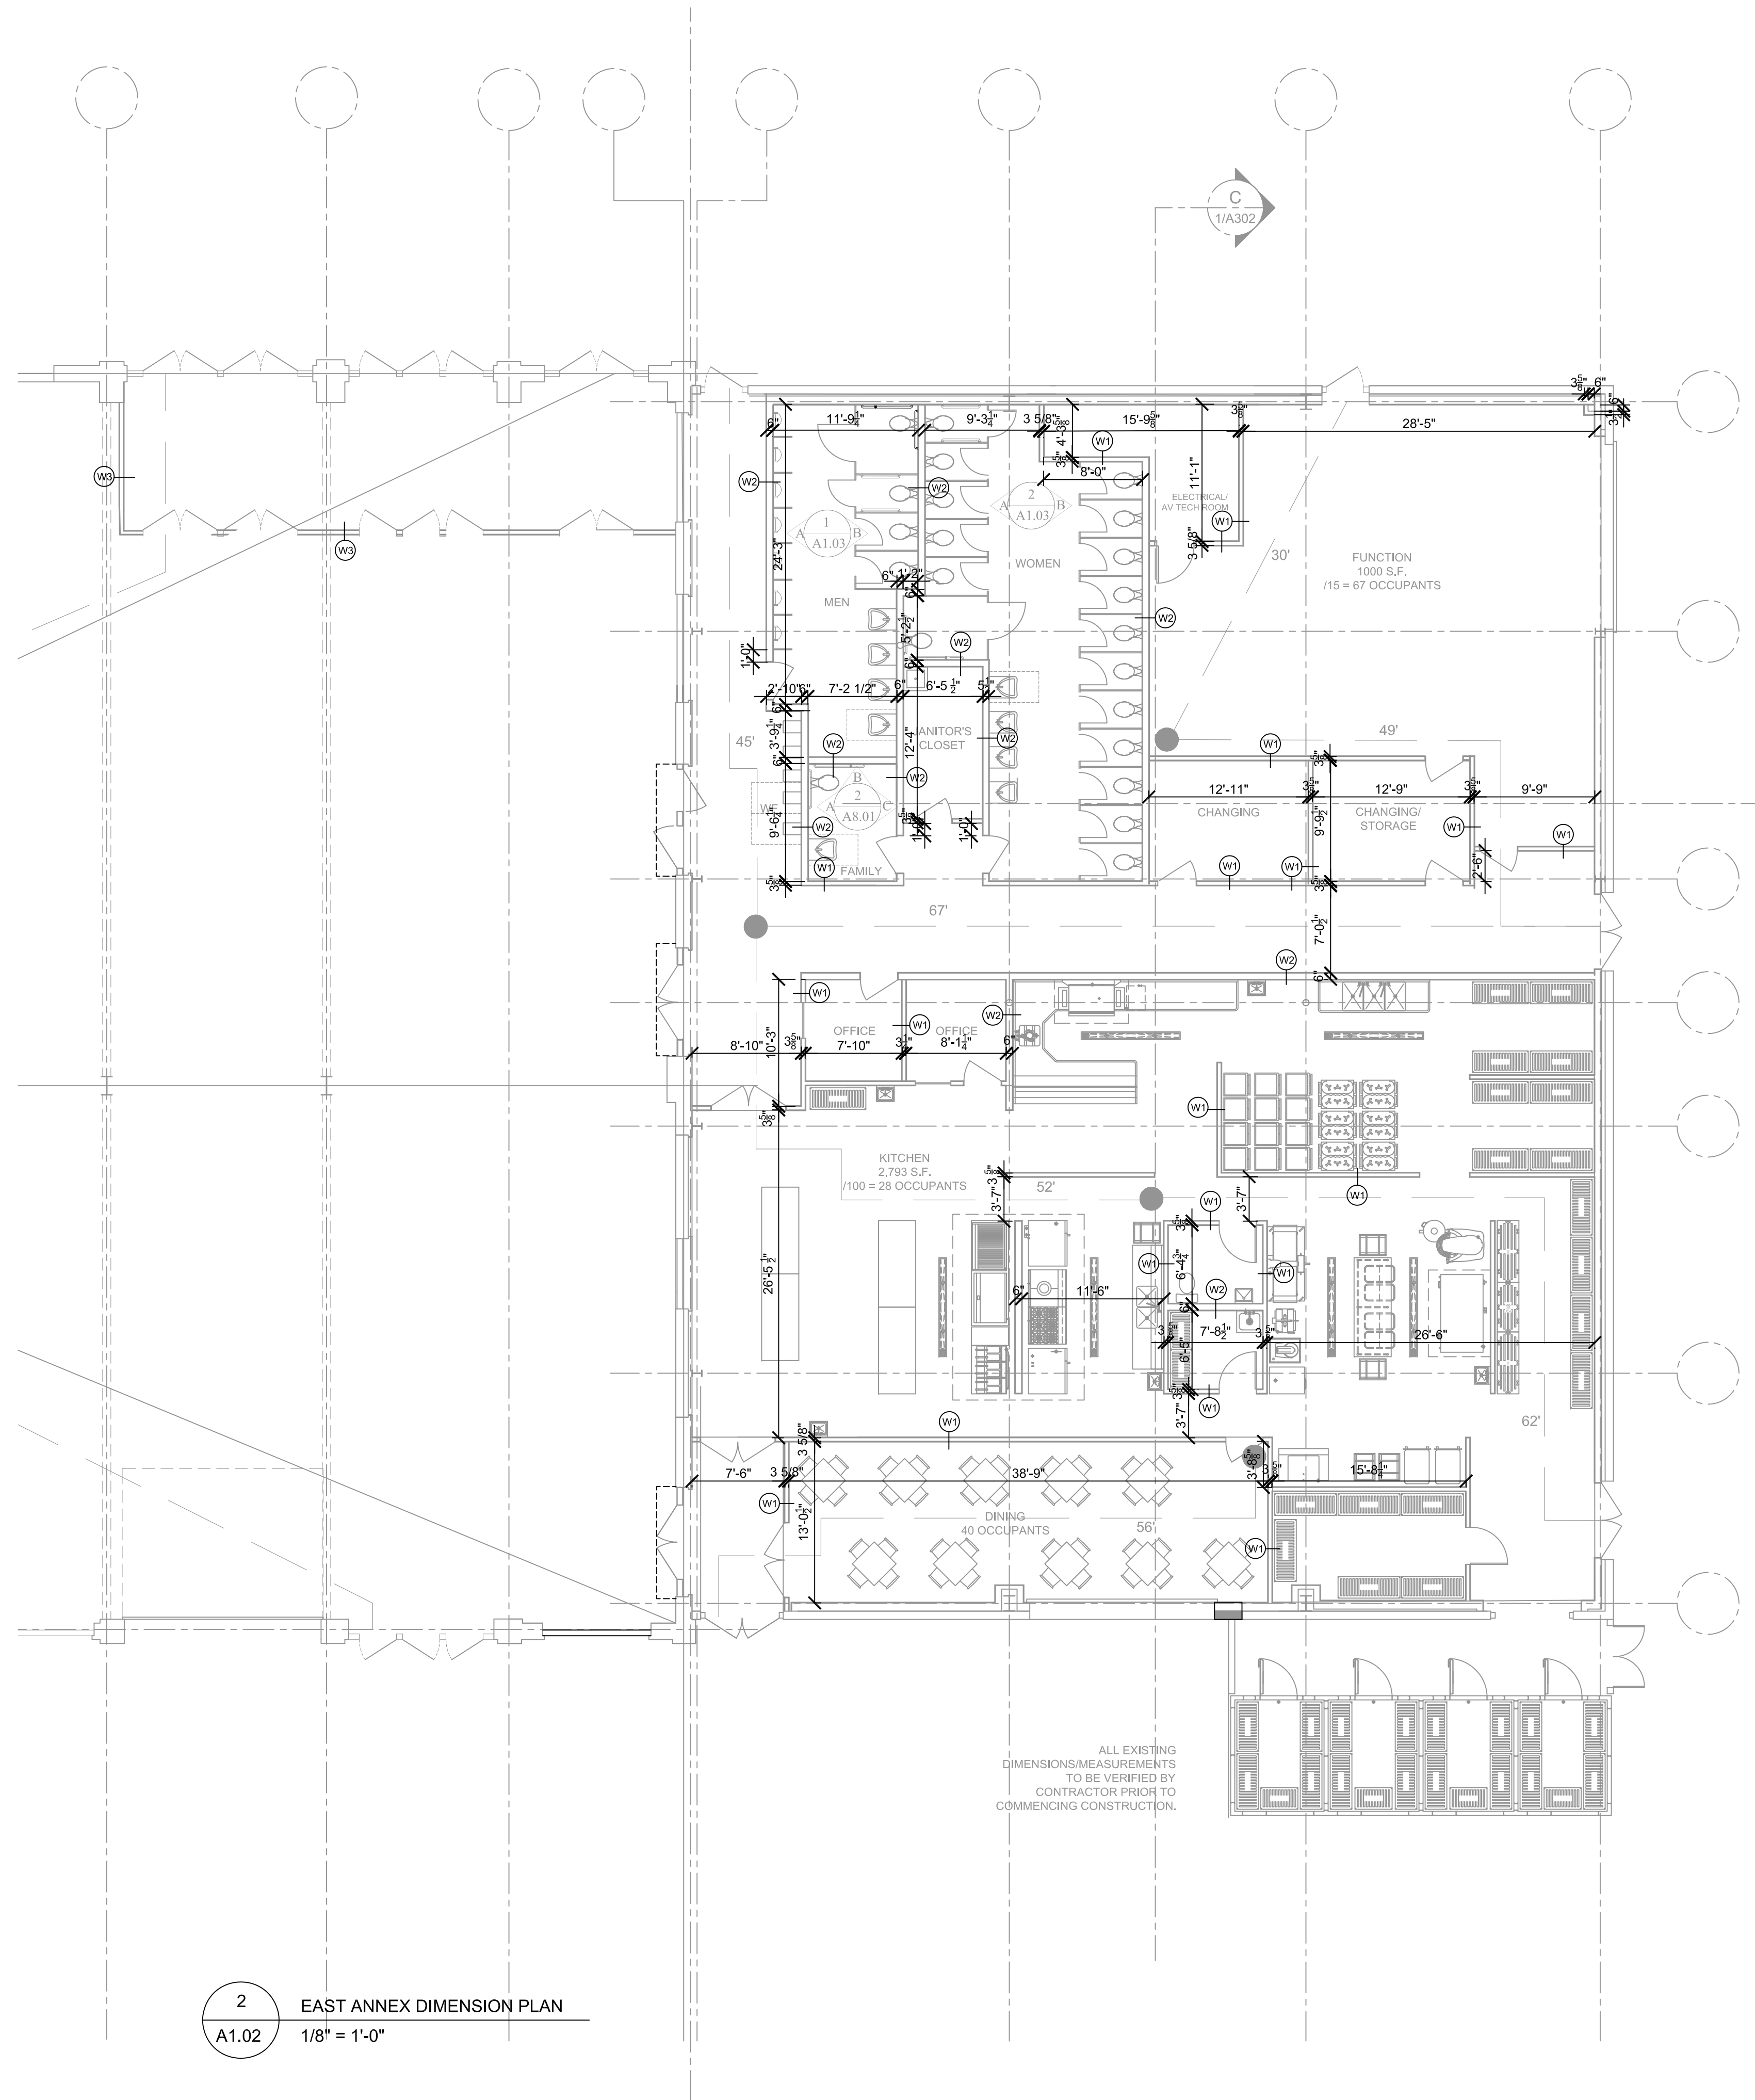

2 EAST ANNEX DIMENSION PLAN
A1.02 1/8" = 1'-0"

ALL EXISTING DIMENSIONS/MEASUREMENTS TO BE VERIFIED BY CONTRACTOR PRIOR TO COMMENCING CONSTRUCTION.

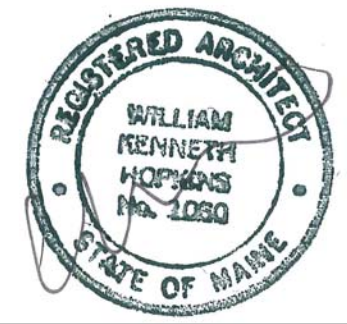

Prepared For:

Consultant:

Architect:
ARCHETYPE
48 Union Wharf Portland, Maine 04101
(207) 772-6022 Fax (207) 772-4056

Project:
**THOMPSON'S POINT-
BRICK SOUTH**
THOMPSON'S POINT,
PORTLAND ME

Revisions:

Date: 8-4-2016
Scale: AS NOTED

DIMENSION PLANS

A1.02