



NOTE - PROVIDE ISOLATION VALVE AND REGULATOR AT ALL GAS-FIRED EQUIPMENT

MECHANICAL AND PLUMBING PLAN
SCALE - 3/32" = 1'-0"

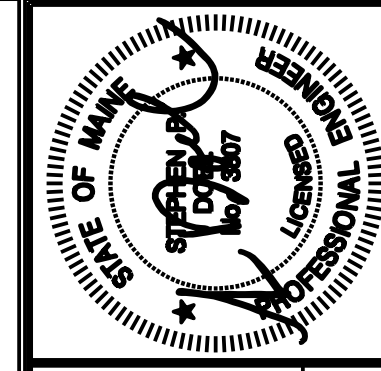

Prepared For:

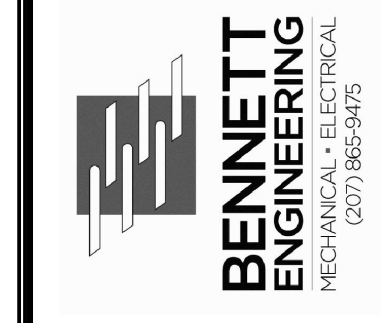

Consultant:

ARCHETYPE
48 Union Wharf Portland, Maine 04101
(207) 772-6022 Fax (207) 772-4056

Architect:

**THOMPSON'S POINT-
BRICK SOUTH**
THOMPSON'S POINT,
PORTLAND ME

Project:

Revisions:
1 | 08/04/2016 | ISSUED FOR PERMIT

Scale:

AS NOTED

Date:

08-04-2016

**MECHANICAL AND
PLUMBING PLANS**

M1.01