



COPYRIGHT: Reuse or reproduction of the contents of this document is not permitted without written permission of Structural Integrity Consulting Engineers, Inc.

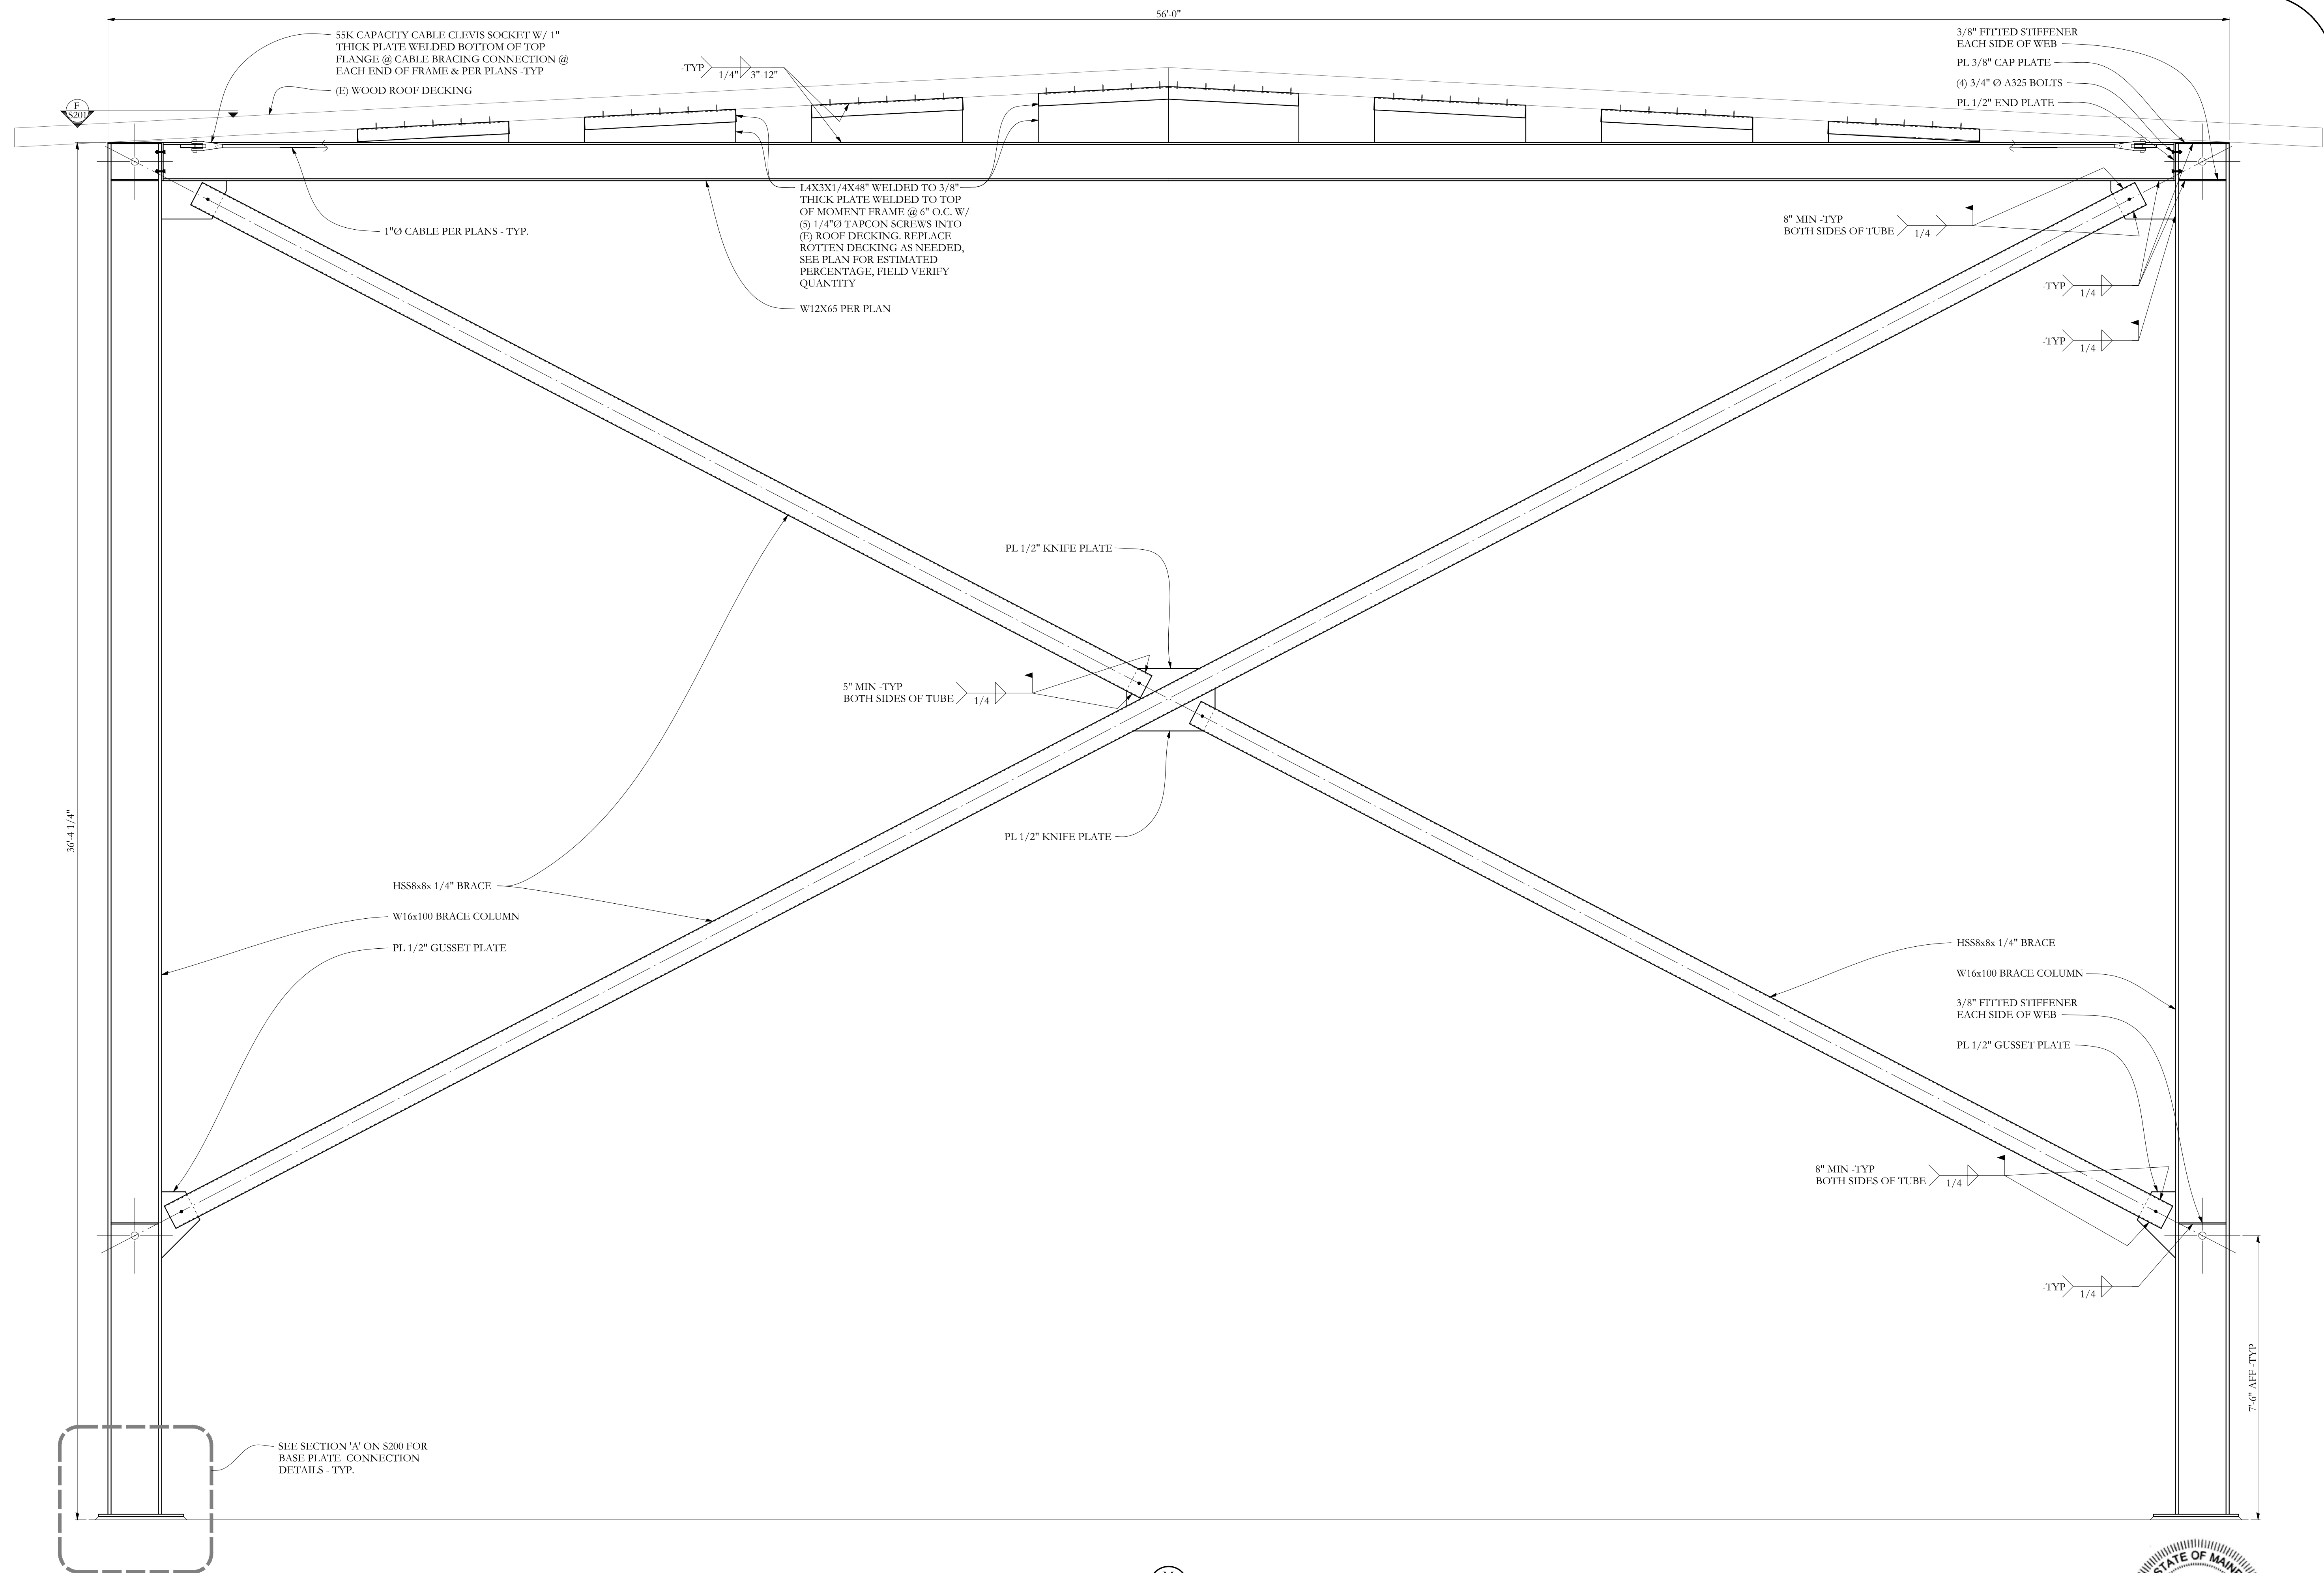

SECTION M S203 1/2"=1'-0"

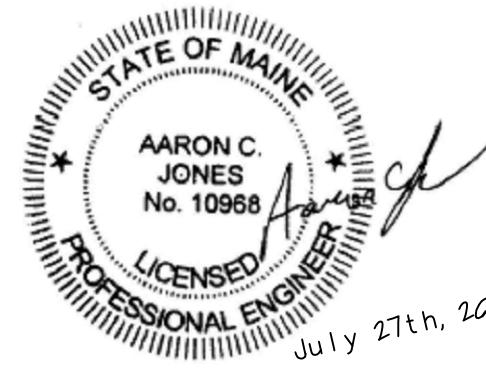

**Structural Integrity**  
 Consulting Engineers  
 BUILD WITH CONFIDENCE

---

PROJECT NO. **15-0222**  
 PROJECT NAME **BRICK SOUTH, THOMPSON'S POINT**  
 Portland, Maine

---

DRAWN BY **JCS**  
 SHEET TITLE **SECTIONS**

---

ISSUE DATE **07/27/2016**  
 SHEET SCALE **1/2"=1'-0"**

---

S203

77 Oak Street  
 Portland, ME, 04101  
 P. 207-774-4614  
 F. 866-793-7835  
 www.structuralintegrity.com  
 © 2016 Structural Integrity Consulting Engineers, Inc.